



ELEVATION LEGEND


CJ CONTROL JOINT
DS DOWNSPOUT

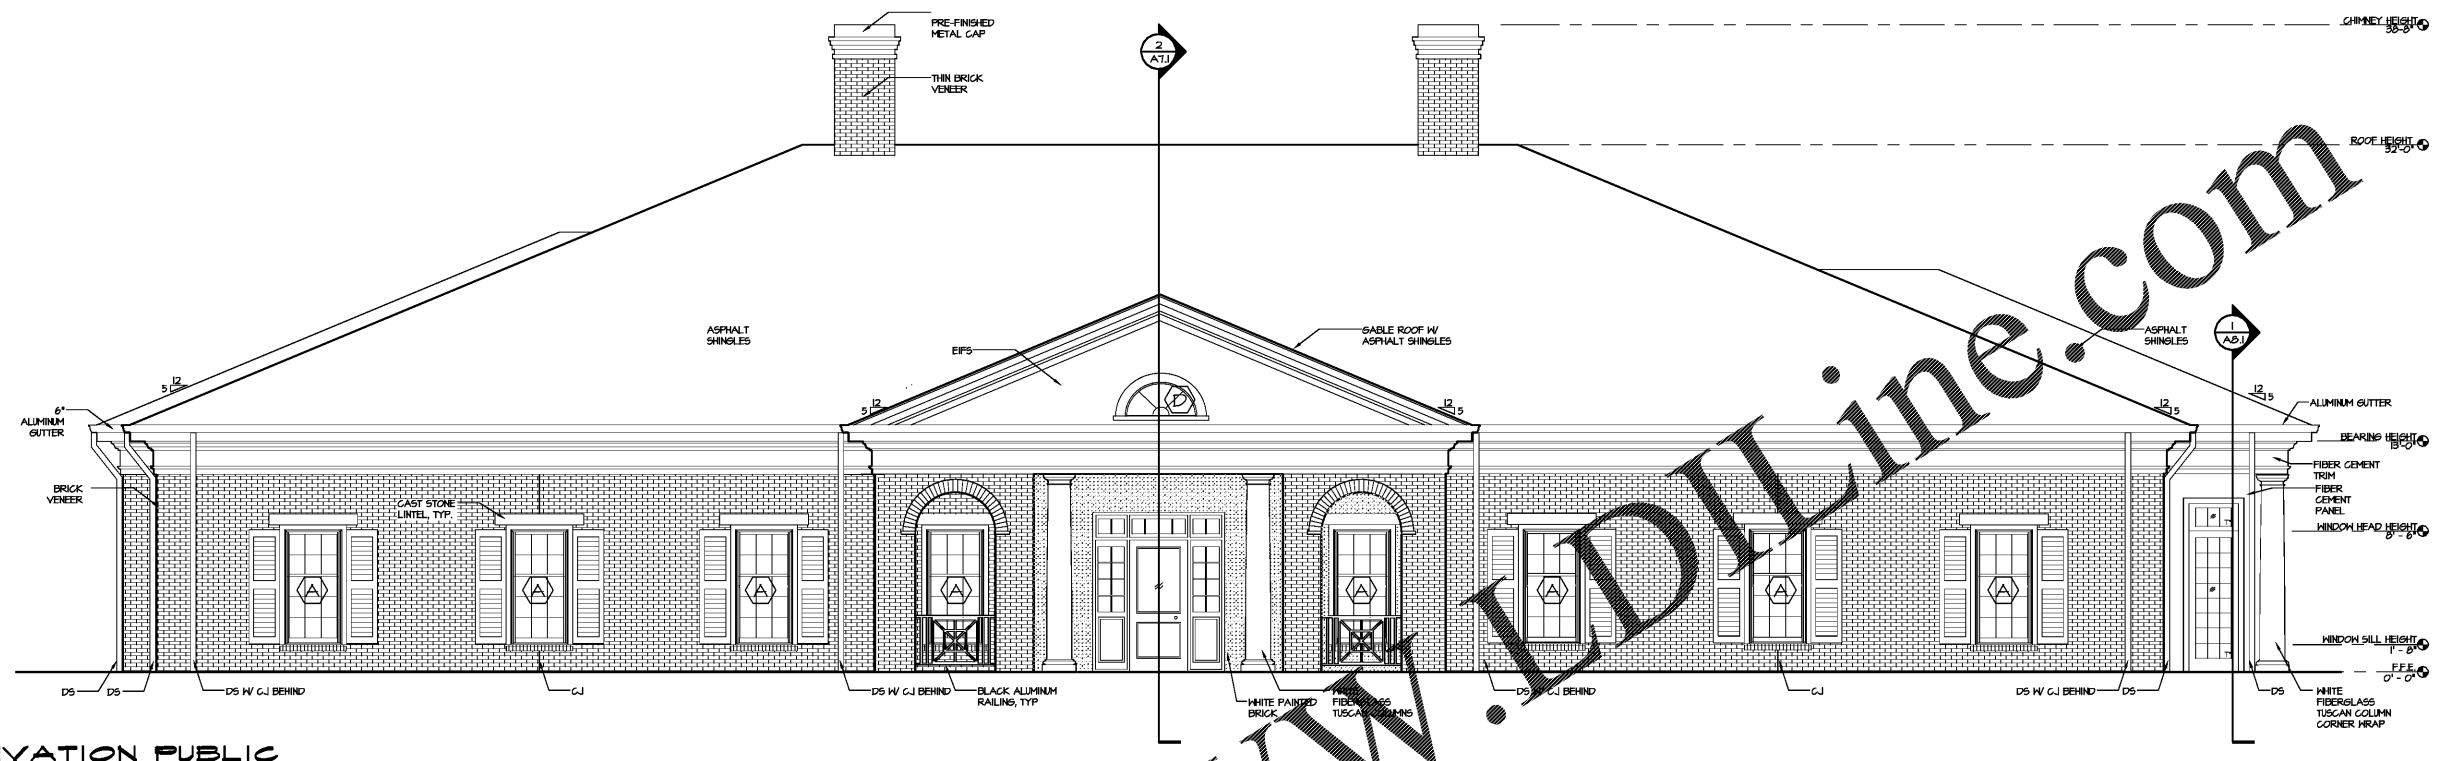

1 SW ELEVATION PUBLIC
SCALE: 3/16" = 1'-0"

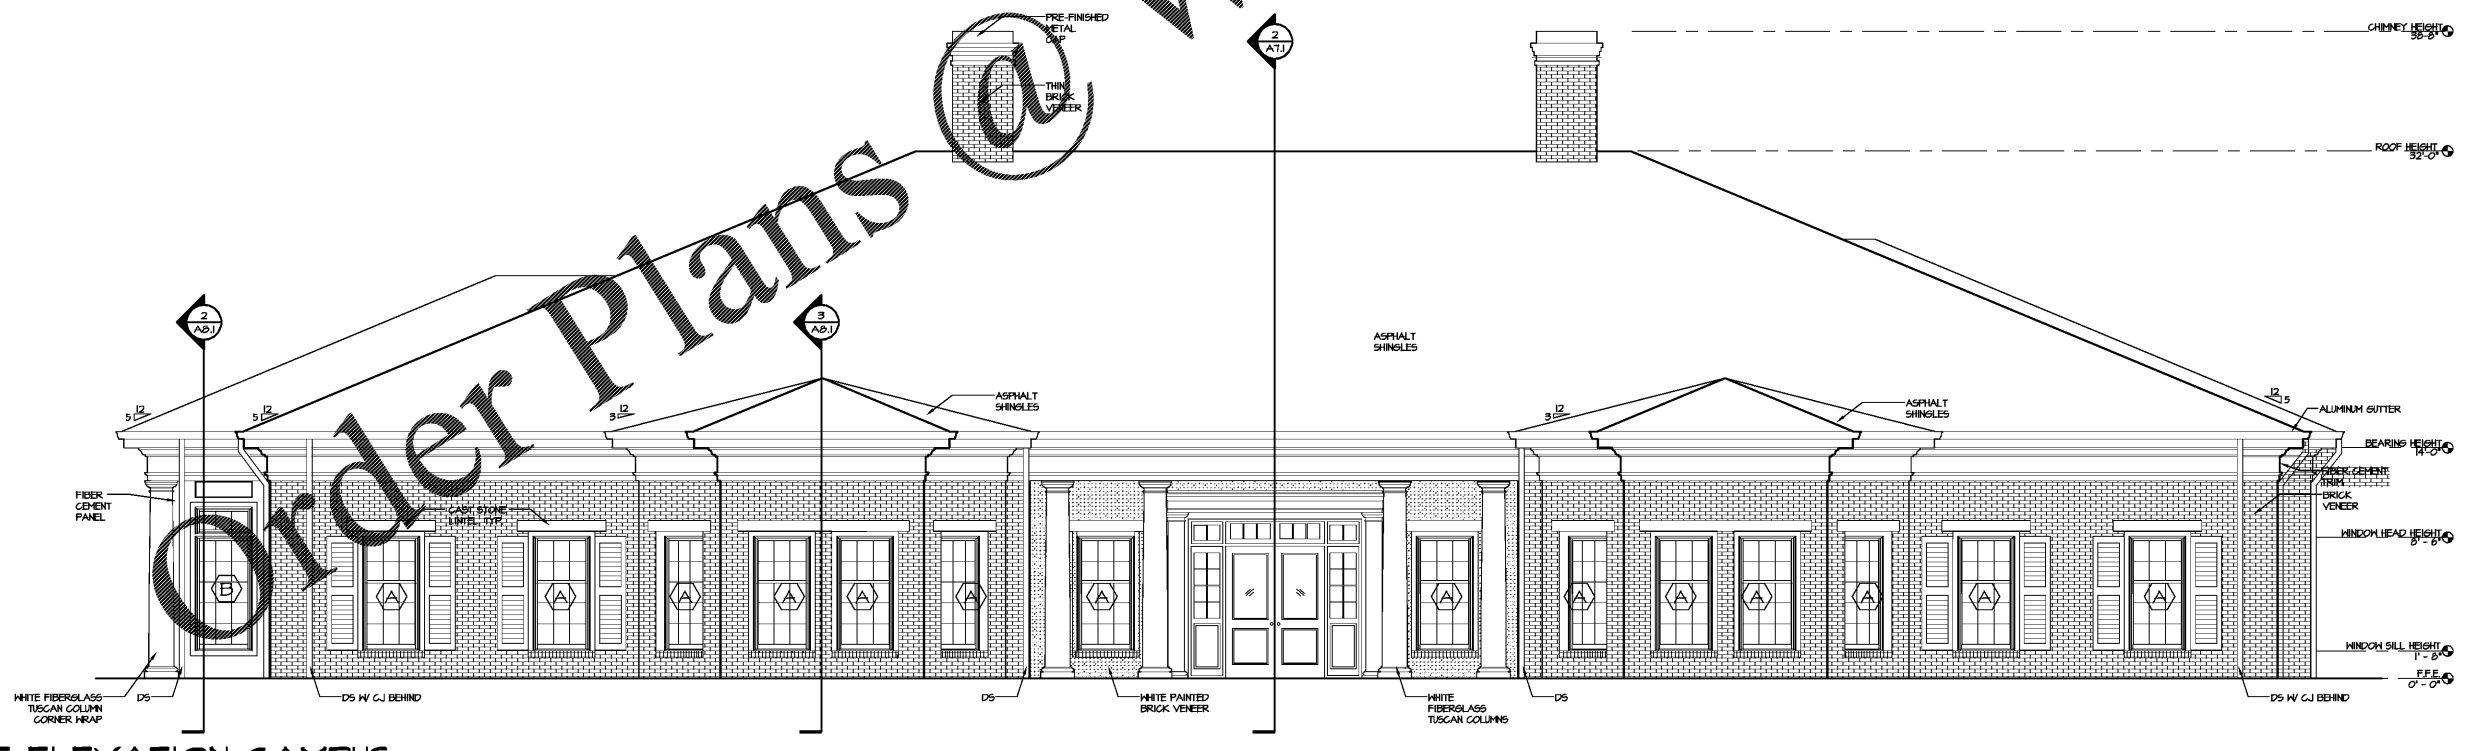


2 NE ELEVATION CAMPUS
SCALE: 3/16" = 1'-0"

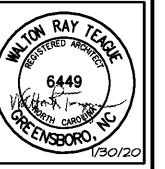

TEAGUE
FREYALDENHOVEN
FREYALDENHOVEN
ARCHITECTS & PLANNERS, LLP

300 NORTH GREENE STREET
SUITE 285
GREENSBORO
NORTH CAROLINA 27401
TEL. 336.273.0101
FAX. 336.273.0141

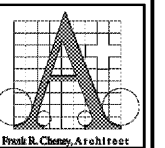

CANTERBURY SCHOOL
P. DAVID BROWN BUILDING
5400 OLD LAKE JEANETTE RD
GREENSBORO, NORTH CAROLINA



DATE	JAN 30, 2020
PROJECT #	19117
FILE #	19117-A6-1
REVISIONS	

THIS DRAWING IS AN INSTRUMENT OF PROFESSIONAL SERVICE PREPARED BY TTT ARCHITECTS & PLANNERS, LLP (TTT), AND IS THE PROPERTY OF TTT. ALLOCATION OF THIS COPYRIGHT BY ANY PARTY OTHER THAN TTT IS A VIOLATION OF LAW THAT WILL BE PROSECUTED TO ITS FULLEST EXTENT. THIS DRAWING SHALL NOT BE USED FOR ANY WORK OTHER THAN THAT AUTHORIZED BY THE ARCHITECT. IT IS NOT TO BE COPIED OR REPRODUCED IN PART OR WHOLE.

SHEET
A6.1