



1 BUILDING SECTION
 A7.1 SCALE: 3/16" = 1'-0"

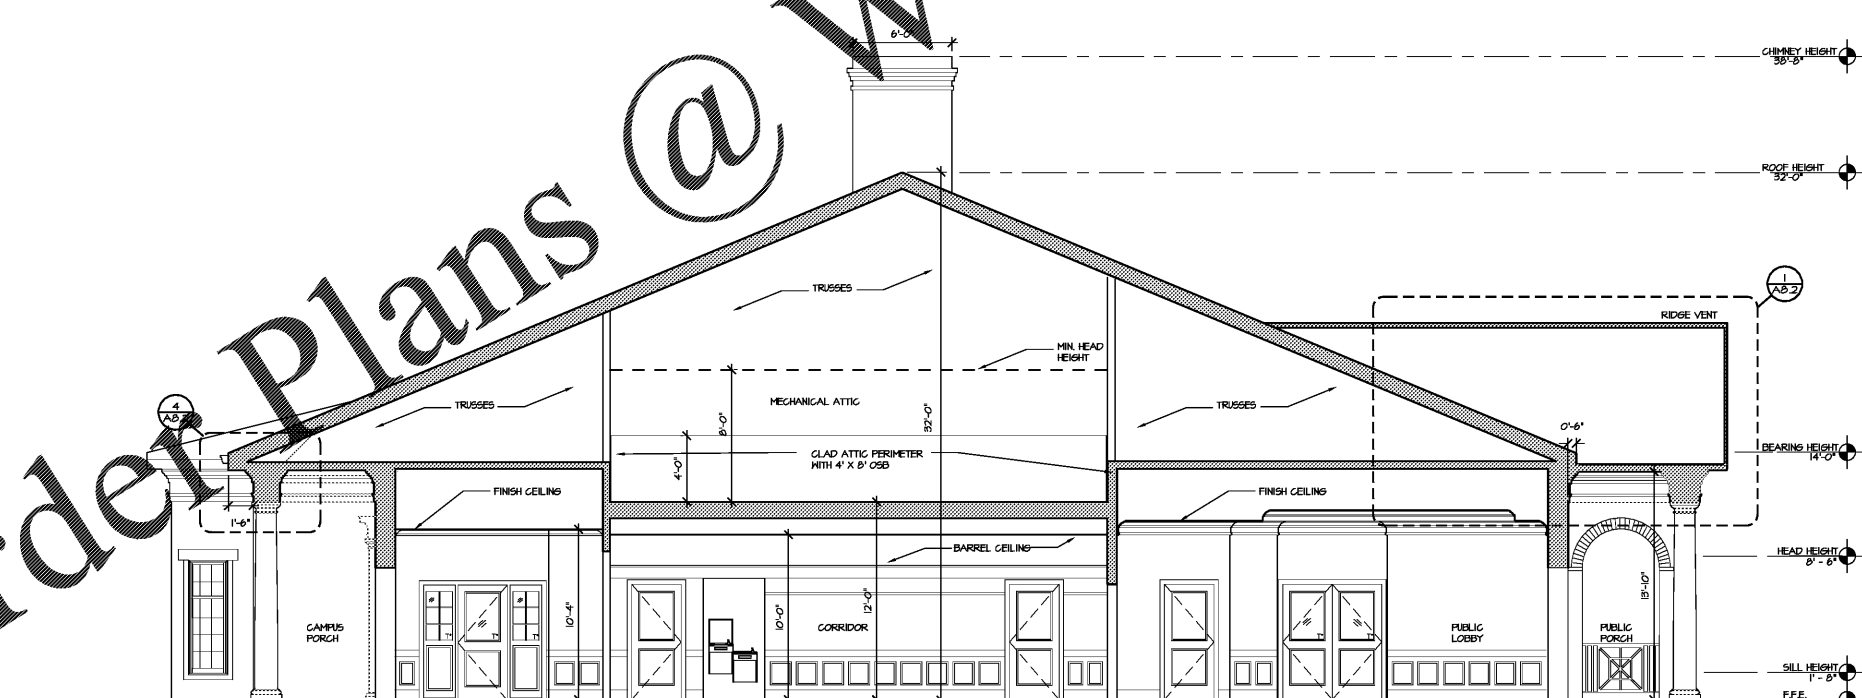


2 BUILDING SECTION
 A7.1 SCALE: 3/16" = 1'-0"

Order Plans @ www.LDOnline.com

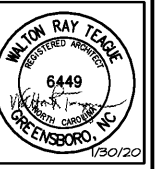

TEAGUE
 FREYALDENHOVEN
 FREYALDENHOVEN
 ARCHITECTS & PLANNERS, LLP

300 NORTH GREENE STREET
 SUITE 285
 GREENSBORO
 NORTH CAROLINA 27401
 TEL. 336.273.0101
 FAX. 336.273.0141

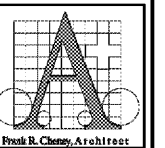

CANTERBURY SCHOOL
 P. DAVID BROWN BUILDING
 5400 OLD LAKE JEANETTE RD
 GREENSBORO, NORTH CAROLINA



DATE	JAN 30, 2020
PROJECT #	19117
FILE #	19117-A7-1
REVISIONS	

THIS DRAWING IS AN INSTRUMENT OF PROFESSIONAL SERVICE PREPARED BY TTY ARCHITECTS & PLANNERS, LLP (TTY) AND IS THE PROPERTY OF TTY. ALIENATION OF THIS DOCUMENT BY ANY PARTY OTHER THAN TTY IS A VIOLATION OF LAW THAT WILL BE PROSECUTED TO ITS FULLEST EXTENT. THIS DRAWING SHALL NOT BE USED FOR ANY WORK OTHER THAN THAT AUTHORIZED BY THE ARCHITECT. IT IS NOT TO BE COPIED OR REPRODUCED IN PART OR WHOLE.

SHEET
A7.1