


Order Plans

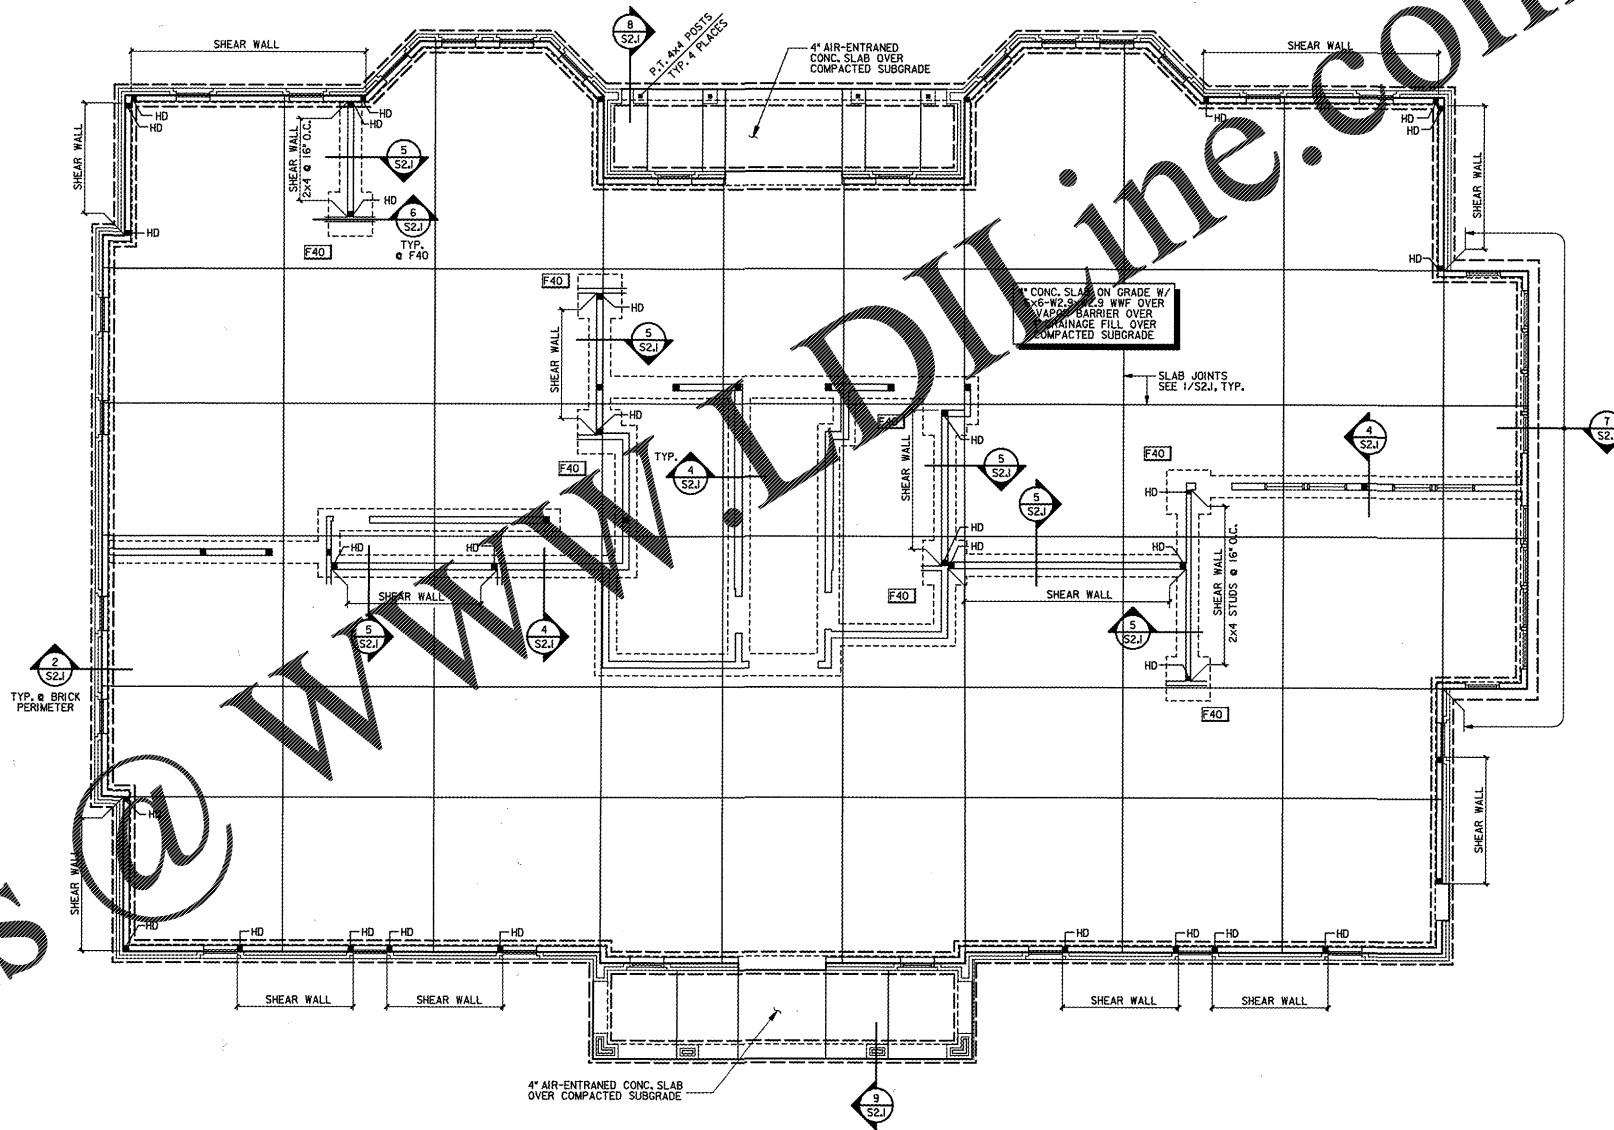



FOUNDATION AND SLAB PLAN

SCALE: 1/8"=1'-0"

NOTES:

1. TOP OF SLAB ELEVATION EQUALS +0'-0" U.O.N. SEE CIVIL DRAWINGS FOR ACTUAL ELEVATION.
2. TOP OF FOOTING ELEVATION IS [-1'-4"], U.O.N.
3. SEE ARCHITECTURAL DRAWINGS FOR ALL DIMENSIONS NOT SHOWN.
4. ALL WALLS SHOWN ON THIS PLAN ARE LOAD-BEARING WALLS OR SHEAR WALLS. SEE 8/S3J FOR WALL DESIGN. ALL STUDS ARE 2x6 @ 16" O.C. U.O.N.
5. "HD" DENOTES SHEAR WALL HOLD-DOWN. SEE 3/S2J.
6. FOR SHEAR WALLS @ INTERIOR WALLS, INSTALL THE SHEARWALL SHEATHING ON THE SIDE OF THE WALL FACING THE SHEAR WALL LABEL.
7. "S" DENOTES BUILT-UP STUDS. SEE S1.2.

STRUCTURAL SOLUTIONS, P.A.
 STRUCTURAL ENGINEERING • INVESTIGATION • CONSULTING
 851 NC Hwy 42C-098
 Greensboro, North Carolina 27410
 Phone (336) 846-2686 www.essblb.com
 PROJECT NUMBER: 19117

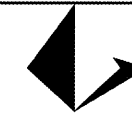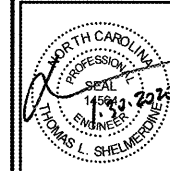

TEAGUE
 FREYALDENHOVER
 FREYALDENHOVER
 ARCHITECTS & PLANNERS, LLP

300 NORTH GREENE STREET
 SUITE 285
 GREENSBORO
 NORTH CAROLINA 27401
 TEL. 336.273.0101
 FAX. 336.273.0141

CANTERBURY SCHOOL
 P. DAVID BROWN LIBRARY AND
 ADMINISTRATION BUILDING
 5400 OLD LAKE JEANETTE RD.
 GREENSBORO, NORTH CAROLINA



DATE 1-30-2020

PROJECT # 19117

FILE #

REVISIONS

THIS DRAWING IS AN INSTRUMENT OF PROFESSIONAL SERVICE PREPARED BY (SEF) AND IS THE PROPERTY OF SEF. NO PART OF THIS DOCUMENT OR ANY PART THEREOF IS TO BE REPRODUCED OR TRANSMITTED IN ANY FORM OR BY ANY MEANS, ELECTRONIC OR MECHANICAL, INCLUDING PHOTOCOPYING, RECORDING, OR BY ANY INFORMATION STORAGE AND RETRIEVAL SYSTEM, WITHOUT THE WRITTEN PERMISSION OF SEF. THIS DRAWING SHALL NOT BE USED FOR ANY WORK OTHER THAN THAT AUTHORIZED BY THE ARCHITECT. IT IS NOT TO BE LOANED OR REPRODUCED IN PART OR WHOLE.

SHEET

S1.1

OF 19-070