
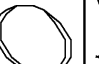
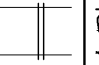


BELL & ASSOCIATES ARCHITECTS
 ALAN BELL, DOUG ELKINS
 MARK SMITH & TROY BELL
 alanbellarchitect.com
 128 JOYNSON ROAD
 CANNONTON, GEORGIA 30117
 PHONE (770) 868-6868 FAX (770) 868-6868

REVISIONS	BY

NEW RESTAURANT FOR:



 VILLA RICA, GEORGIA

CONTRACTOR SHALL VERIFY ALL CONDITIONS AND DIMENSIONS BEFORE EXECUTING ANY WORK. THIS DOCUMENT IS THE SOLE PROPERTY OF ALAN BELL ARCHITECT AND SHALL NOT BE COPIED IN WHOLE OR IN PART WITHOUT EXPRESSED WRITTEN CONSENT FROM ALAN BELL ARCHITECT.



DATE: 1/28/2010


SCALE: AS NOTED

JOB NO.: 13-015-D01

SHEET

P2.2

OF 7 SHEETS

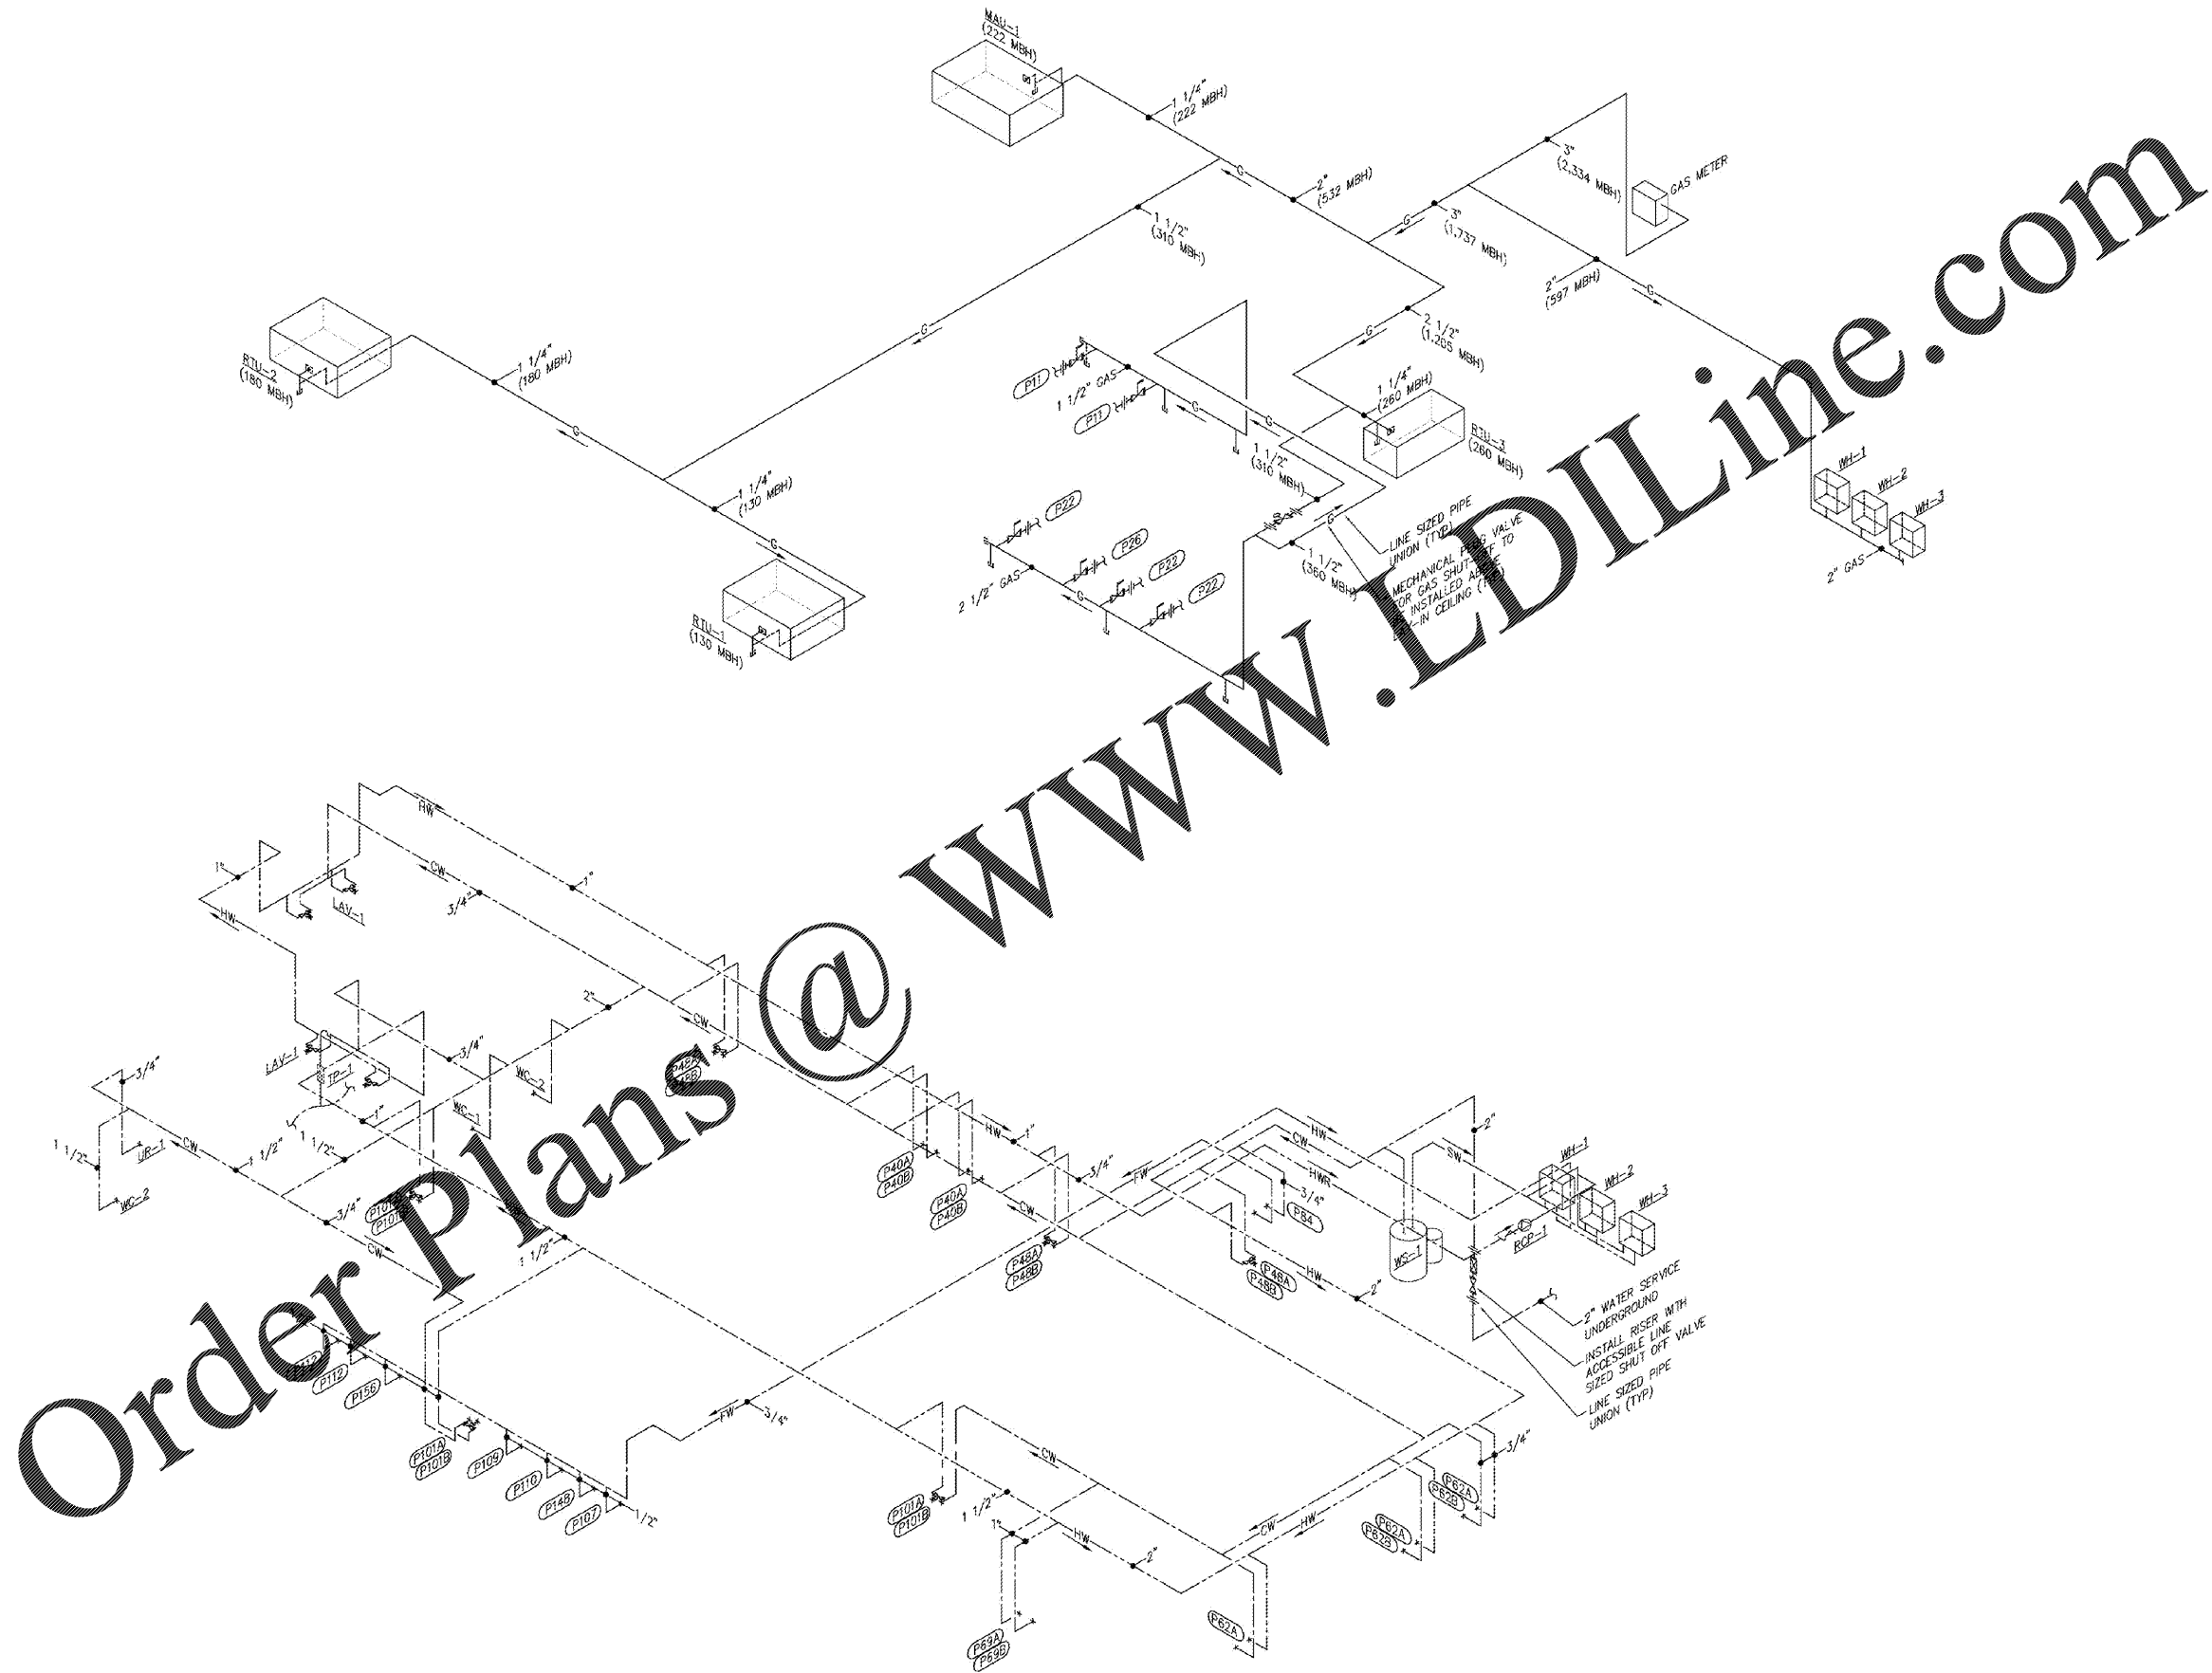

Order Plans @ www.LDILine.com