



LP Indoor Pavilion, LLC
Managed by LakePoint Land, LLC

755 Highway 293
Emerson, GA 30137



RENOVATIONS TO
LAKEPOINT SPORTS
PAVILION
MEZZANINE
755 Highway 293
Emerson, GA 30137

PROJECT NUMBER
19018.00



THIS DRAWING IS THE EXCLUSIVE PROPERTY OF THE ARCHITECTS AND MAY NOT BE REPRODUCED OR USED WITHOUT THEIR WRITTEN AUTHORIZATION AND PERMISSION.

RELEASED FOR CONSTRUCTION


PERMIT DOCUMENTS 12.18.19
ISSUED FOR BID 01.15.20

Table with 2 columns: Description, Date. Includes permit documents and issued for bid dates.

NOTE: READ THE SPECIFICATIONS
THIS SET OF DRAWINGS AND SPECIFICATIONS DEFINE PROJECT SCOPE AND CORRECTLY REQUIREMENTS. INDIVIDUAL SHEETS SEPARATED FROM THE SET MAY NOT ACCURATELY REFLECT ALL INFORMATION NEEDED TO SUITABLY COVER CERTAIN ITEMS. DO NOT SEPARATE THIS SET OF DRAWINGS INTO INDIVIDUAL SHEETS.


SHEET TITLE
REFERENCE EXISTING LIFE SAFETY PLANS

A-012

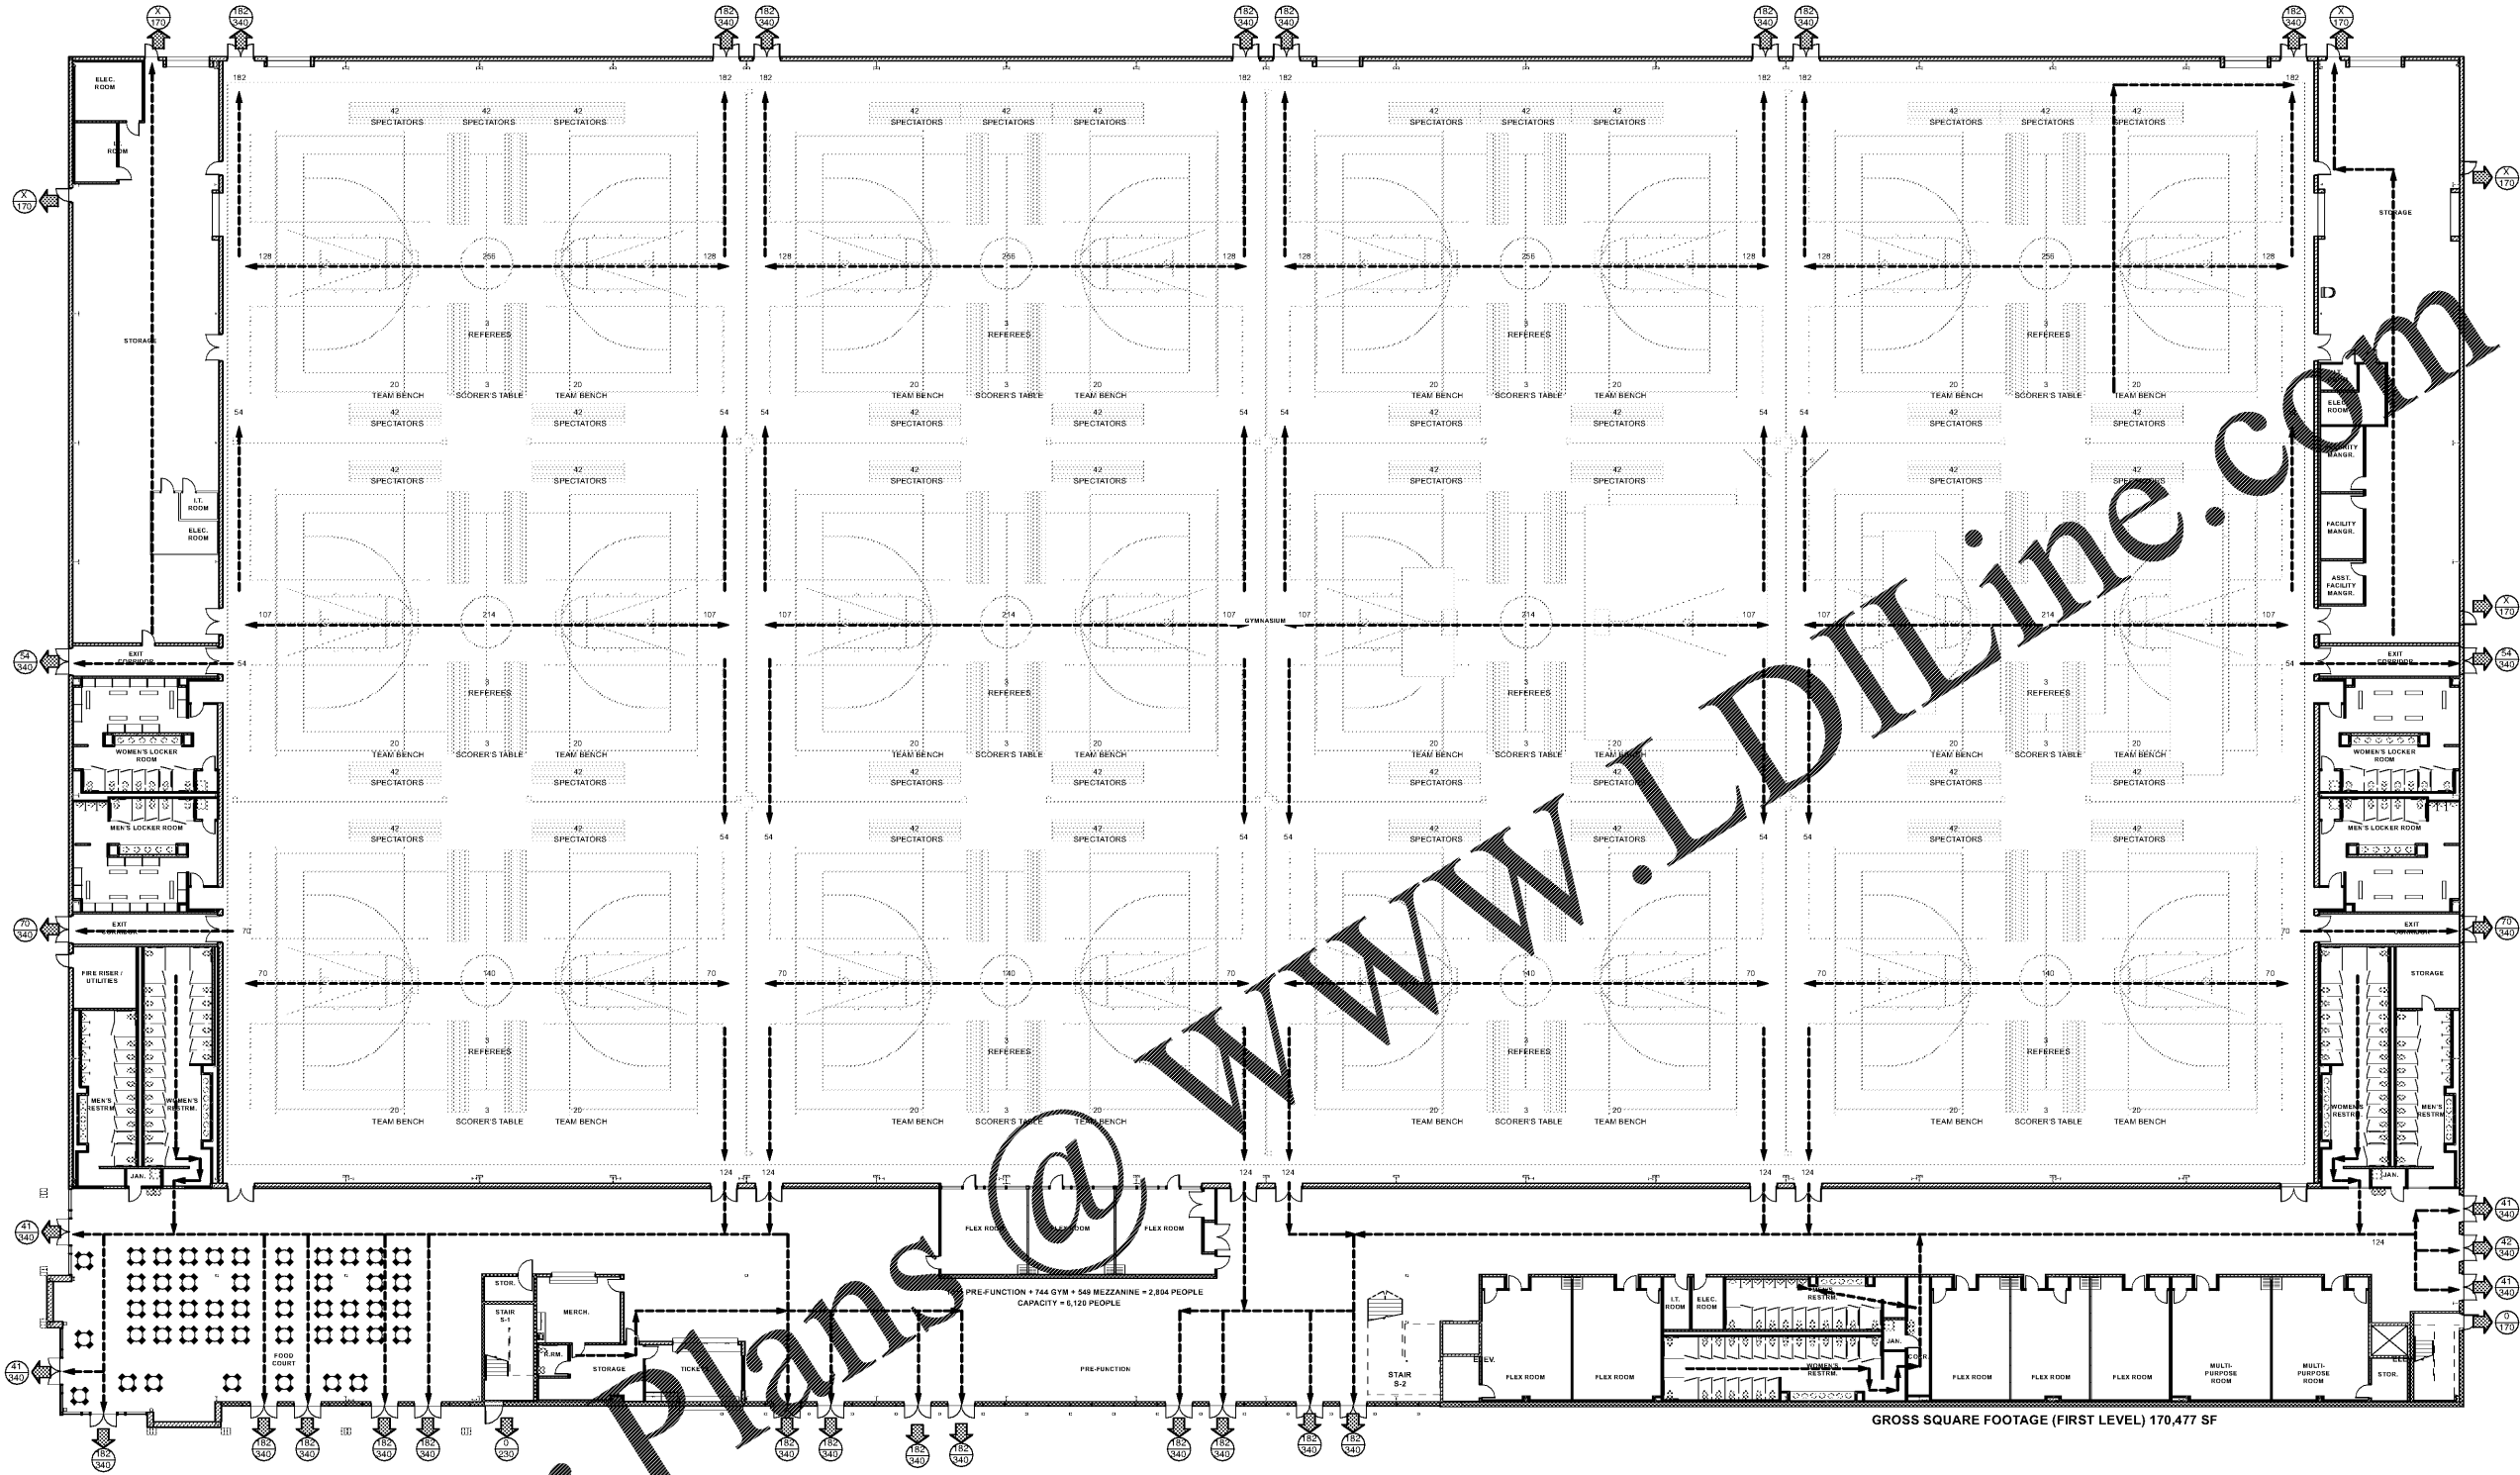

GROSS SQUARE FOOTAGE (FIRST LEVEL) 170,477 SF

2 A-012 EXISTING FIRST LEVEL LIFE SAFETY PLAN- REFERENCE ONLY
SCALE: 1/16" = 1'-0"

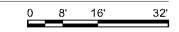

NOTE:
EXISTING FIRST LEVEL LIFE SAFETY PLAN INCLUDED ONLY AS REFERENCE.

Order Plans @

File Path: L:\Projects\2019\20190118_LP Pavilion Mezzanine\A-012.dwg
Date: 12/18/19
Author: SBC