



3 PARTIAL MEZZANINE LEVEL DOMESTIC WATER PLAN
 P-301 SCALE: 1/8" = 1'-0"

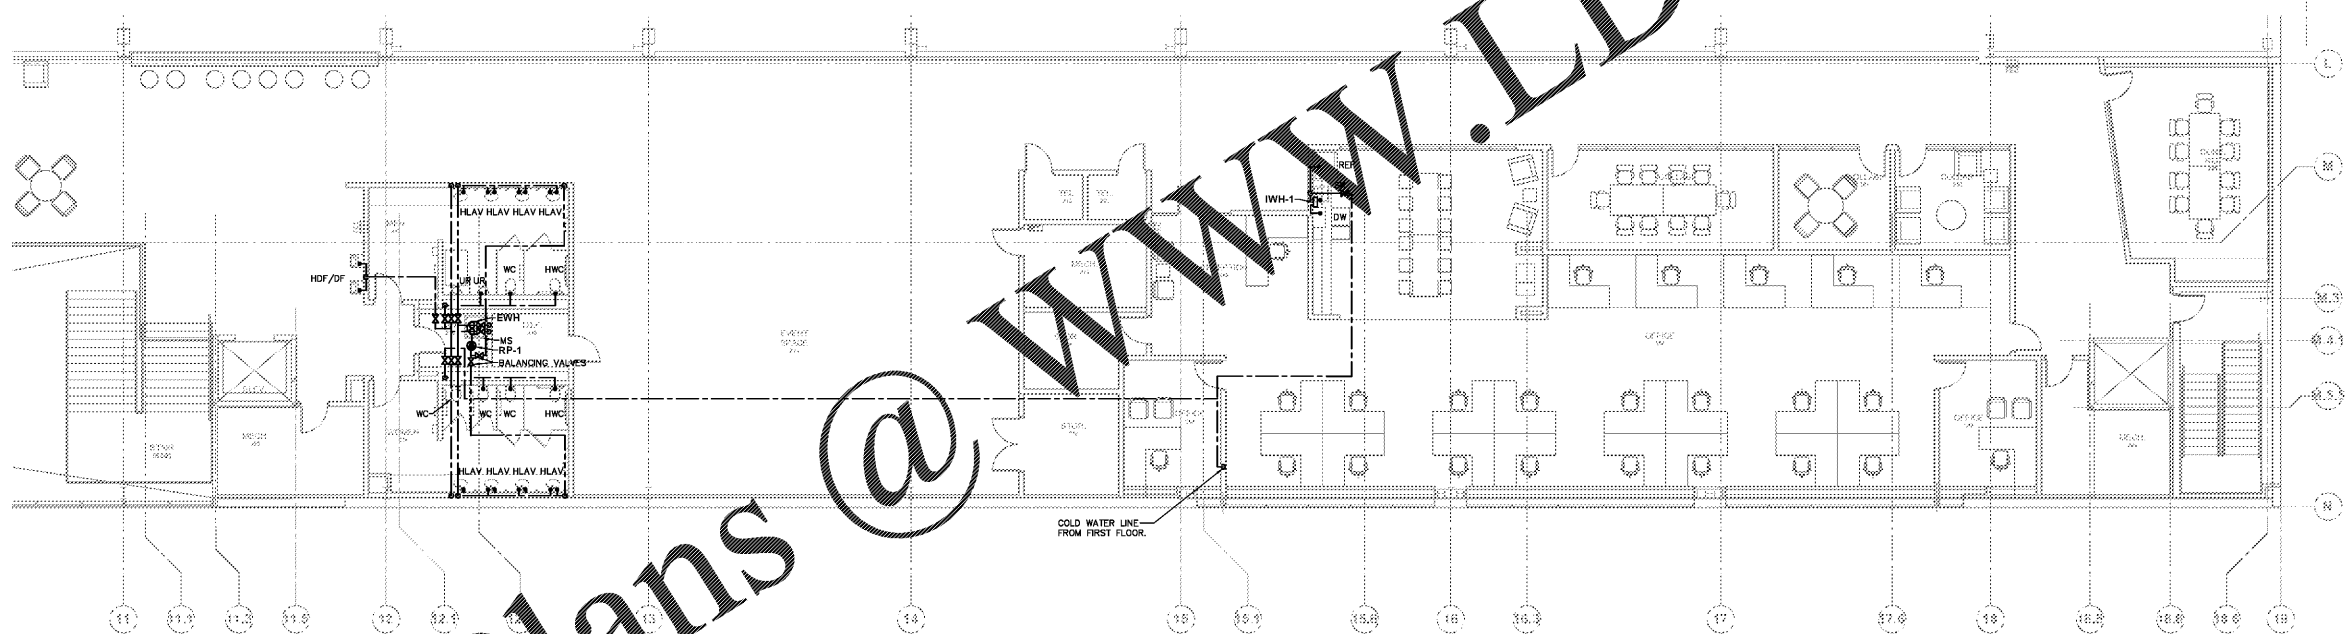

2 PARTIAL MEZZANINE LEVEL DOMESTIC WATER PLAN
 P-301 SCALE: 1/8" = 1'-0"

GENERAL NOTE
 PLUMBING CONTRACTOR SHALL VERIFY LOCATION, SIZE, DIRECTION OF FLOW AND INVERTS OF ALL EXISTING UTILITIES PRIOR TO BEGINNING OF CONSTRUCTION. ADVISE ENGINEER OF ANY DISCREPANCIES.

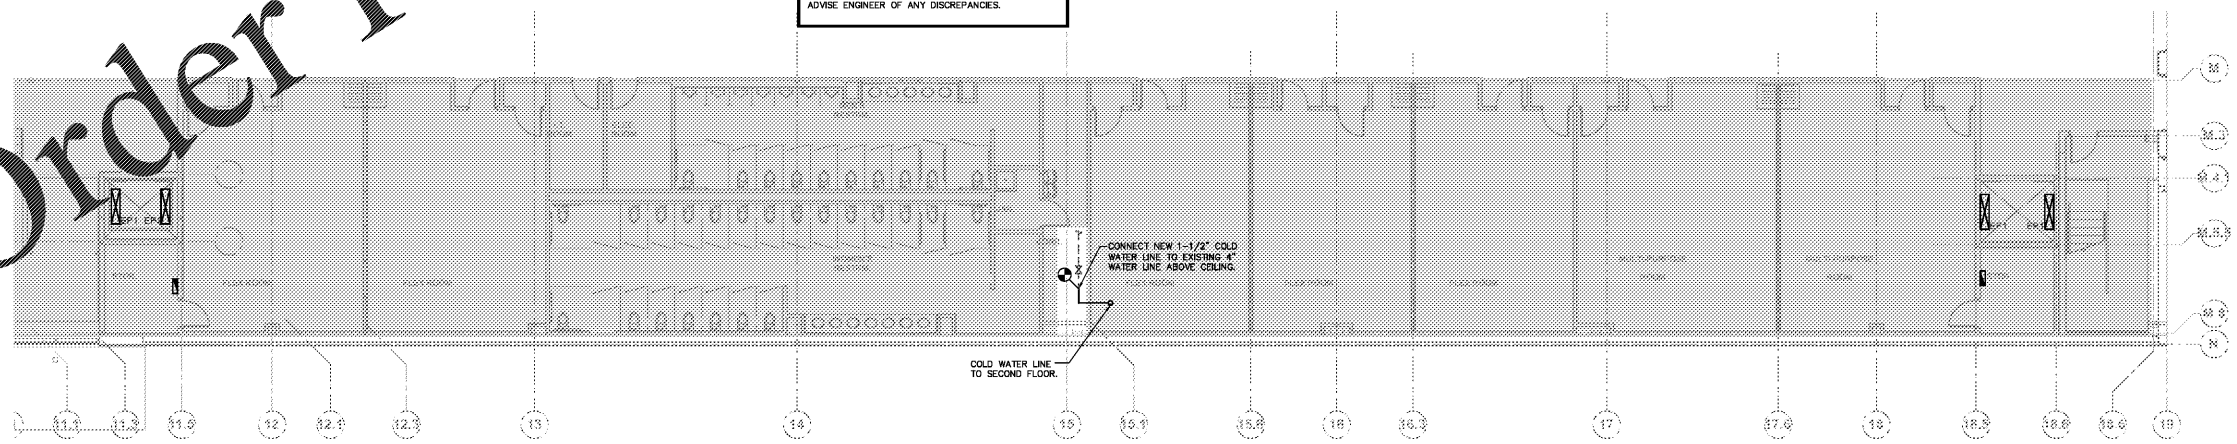

1 PARTIAL FIRST LEVEL DOMESTIC WATER PLAN
 P-301 SCALE: 1/8" = 1'-0"

Order Plans @ WWW.LDLine.com



PROMUS
 SCOTT MERIWETHER, P.E.
 GEORGIA LICENSE #10780
 4245 LAND RD
 BALL GROUND, GA 30107
 PROJECT MANAGER: SCOTT MERIWETHER
 PHONE: 478-346-5143

LP Indoor Pavilion, LLC
 Managed by LakePoint Land, LLC

755 Highway 293
 Emerson, GA 30137



RENOVATIONS TO
 LAKEPOINT SPORTS
 PAVILION
 MEZZANINE
 755 Highway 293
 Emerson, GA 30137

PROJECT NUMBER
 19016.00



THIS DRAWING IS THE EXCLUSIVE PROPERTY OF THE ARCHITECTS AND MAY NOT BE REPRODUCED OR USED WITHOUT THEIR WRITTEN AUTHORIZATION AND PERMISSION.

COPYRIGHT ©2017 COLLINS COOPER CARUSI ARCHITECTS, INC.

100% CONSTRUCTION DOCUMENTS 11.15.19
 08.00.00 FOR 0.0 01.15.20

NOTE: READ THE SPECIFICATIONS
 THIS SET OF DRAWINGS AND SPECIFICATIONS DEFINE THE PROJECT SCOPE AND CONTRACT REQUIREMENTS. INDIVIDUAL SHEETS ARE PARTS OF THE SET AND NOT ADEQUATELY REFLECT ALL INFORMATION NEEDED TO FULLY COVER CERTAIN ITEMS. DO NOT SEPARATE THIS SET OF DRAWINGS INTO INDIVIDUAL SHEETS.

SHEET TITLE
 PROPOSED MEZZANINE
 LEVEL DOMESTIC WATER
 PLAN

P-301