




PROPOSED STORM PROFILE (A-1 TO A-0)
SCALE: 1"=50' HORIZONTAL
1"=5' VERTICAL

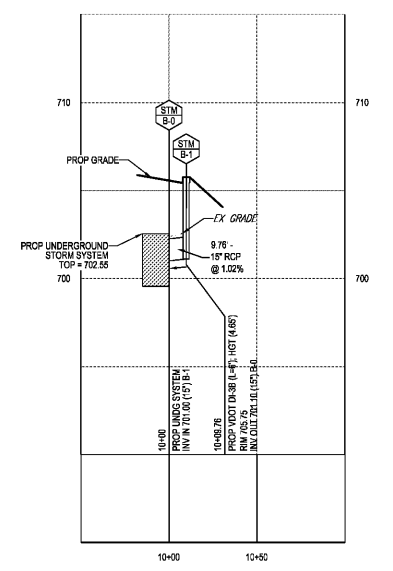


PROPOSED STORM PROFILE (B-1 TO B-0)
SCALE: 1"=50' HORIZONTAL
1"=5' VERTICAL

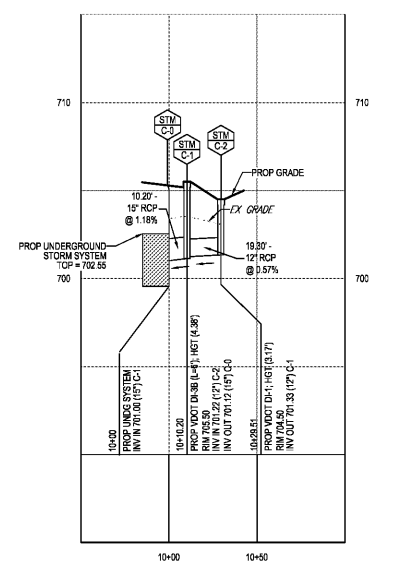


PROPOSED STORM PROFILE (C-2 TO C-0)
SCALE: 1"=50' HORIZONTAL
1"=5' VERTICAL

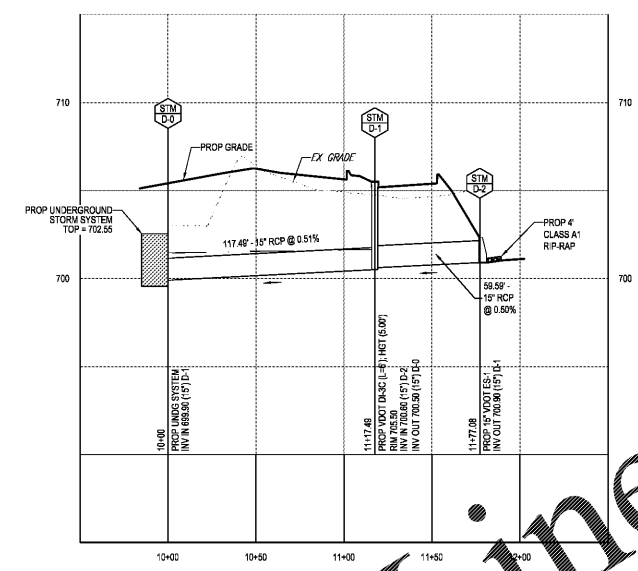


PROPOSED STORM PROFILE (D-2 TO D-0)
SCALE: 1"=50' HORIZONTAL
1"=5' VERTICAL

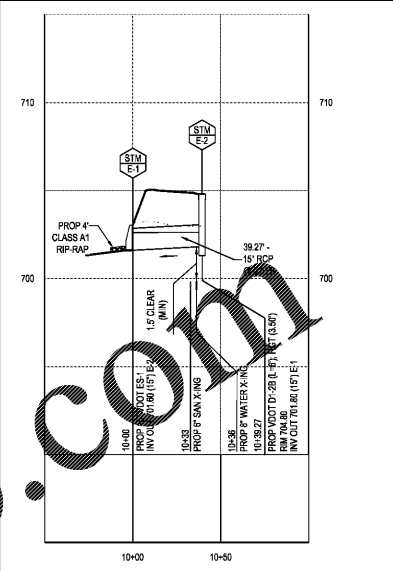


PROPOSED STORM PROFILE (E-2 TO E-1)
SCALE: 1"=50' HORIZONTAL
1"=5' VERTICAL

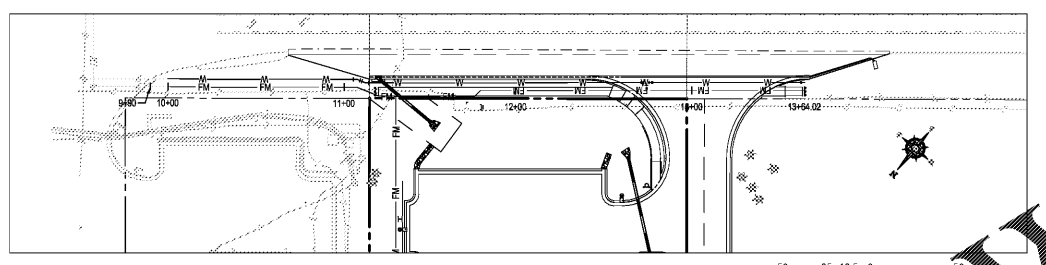


SANITARY FORCE MAIN PLAN VIEW
SCALE: 1"=50'

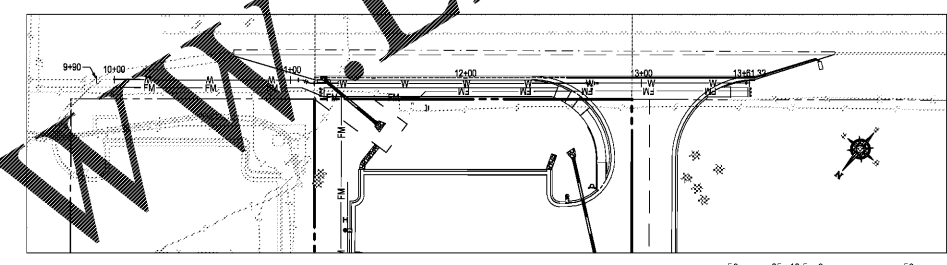

WATER LINE PLAN VIEW
SCALE: 1"=50'

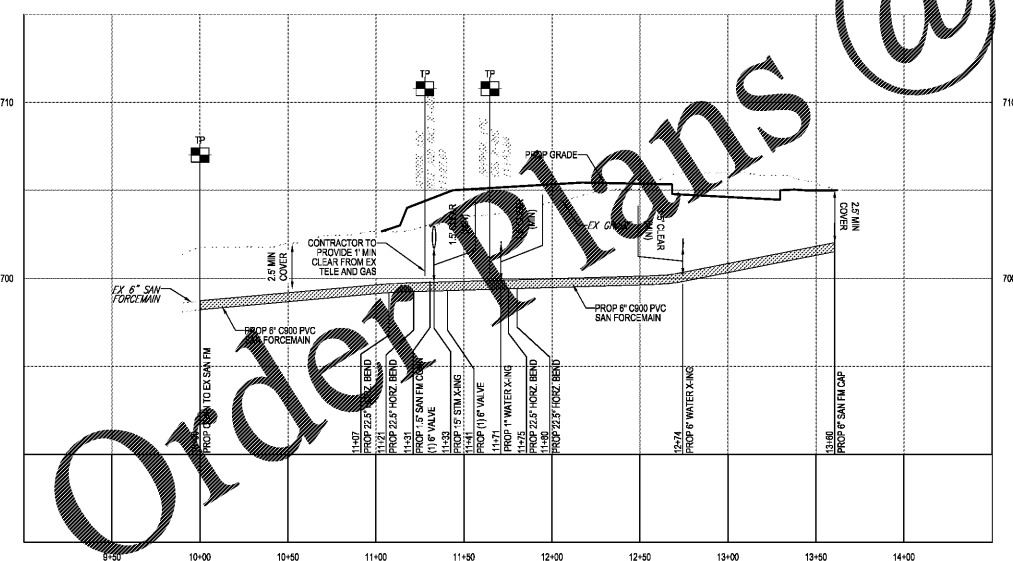

PROPOSED SANITARY PROFILE
SCALE: 1"=50' HORIZONTAL
1"=5' VERTICAL

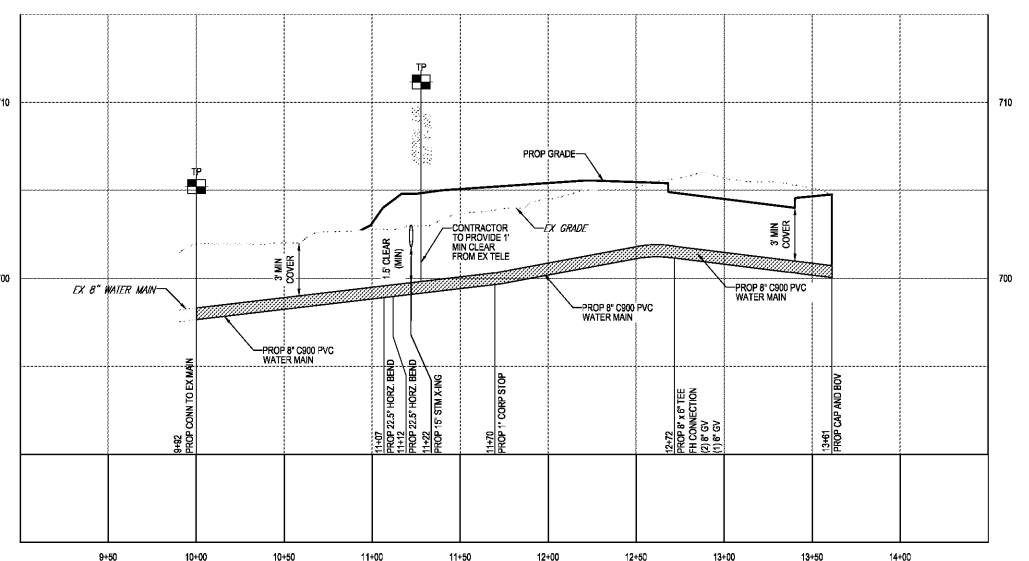


PROPOSED WATER PROFILE
SCALE: 1"=50' HORIZONTAL
1"=5' VERTICAL

CONTRACTOR NOTE:
CONTRACTOR TO VERIFY ALL MANHOLE SIZES PRIOR TO ORDERING STRUCTURES.



PROJECT No. V183204 SCALE: AS NOTED
DRAWN BY / CHECKED BY: DSH/JJR CAD I.D.: PU2

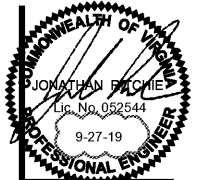

CRAIG A. SCHNEIDER, AIA
ARCHITECT
1736 East Sunshine, Suite 417
Springfield, Missouri 65804
417-862-6586
417-862-3265
e-mail: architect@estertyschneider.com

PROJECT:
NEW O'REILLY AUTO PARTS STORE
U.S. HIGHWAY 11
STRASBURG, VA
UTILITY PROFILES

O'Reilly AUTO PARTS
CORPORATE OFFICES
233 SOUTH PATTERSON
SPRINGFIELD, MISSOURI 65802
(417) 862-2674 TELEPHONE

COMM # 4253
DATE: 11-2-18
REVISION
DATE: 3-8-19

6-20-19
9-27-19

C4.3

