



NOTE: CONTOURS OUTSIDE OF THE SURVEY AREA ARE INTERPOLATED FROM SHENANDOAH COUNTY GIS

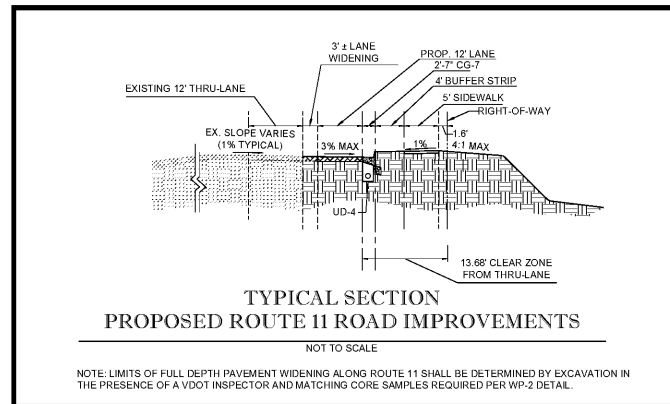


NOTE: LIMITS OF FULL DEPTH PAVEMENT WIDENING ALONG ROUTE 11 SHALL BE DETERMINED BY EXCAVATION IN THE PRESENCE OF A VDOT INSPECTOR AND MATCHING CORE SAMPLES REQUIRED PER WP-2 DETAIL.

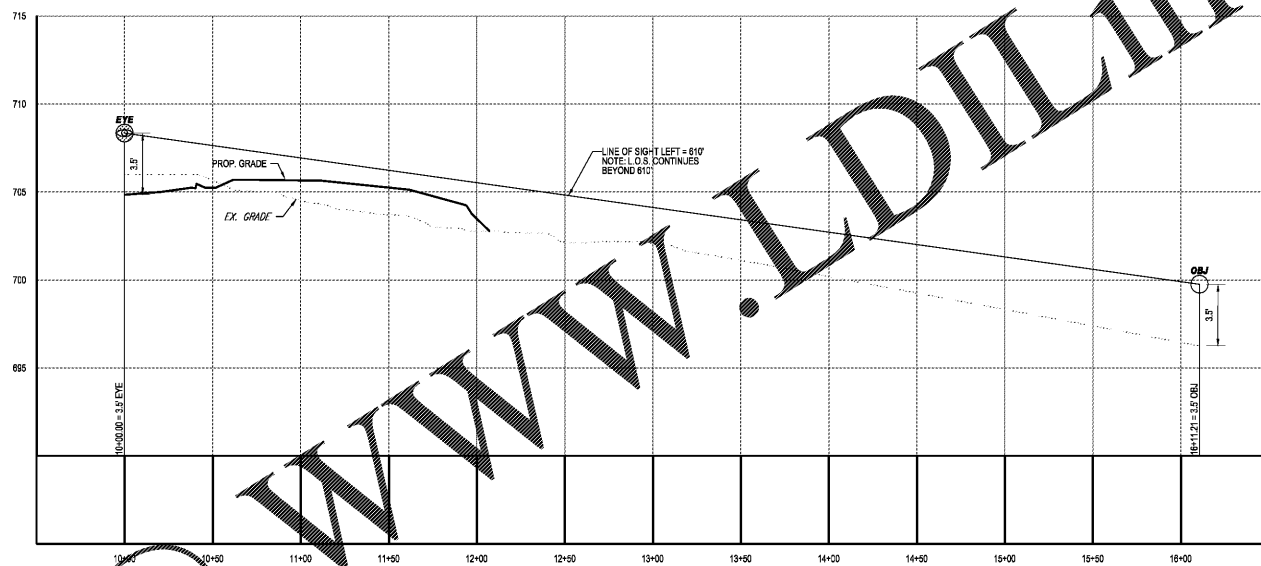

ROUTE 11 SIGHT DISTANCE LEFT PROFILE


SCALE: 1" = 50' HORIZONTAL
1" = 5' VERTICAL

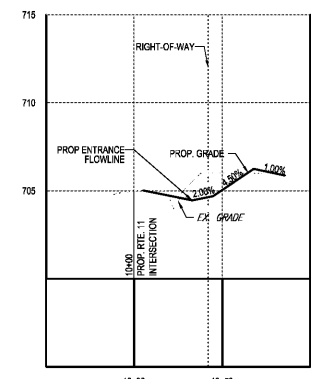

ENTRANCE PROFILE


SCALE: 1" = 50' HORIZONTAL
1" = 4' VERTICAL

2 ENTRANCE PROFILE
C6.2 SCALE: AS NOTED

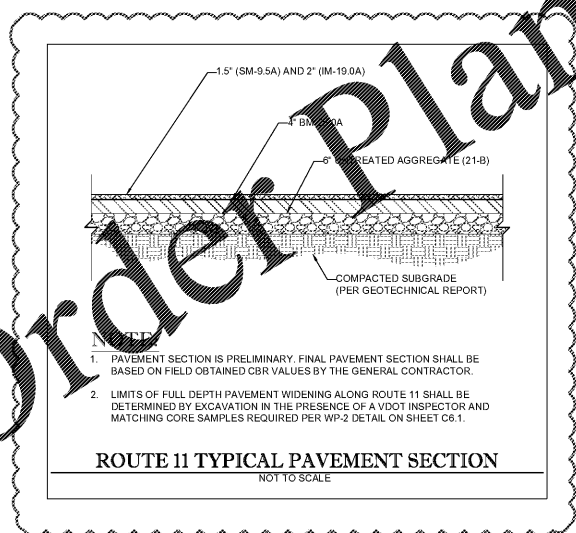

- PAVEMENT SECTION IS PRELIMINARY. FINAL PAVEMENT SECTION SHALL BE BASED ON FIELD OBTAINED CBR VALUES BY THE GENERAL CONTRACTOR.
- LIMITS OF FULL DEPTH PAVEMENT WIDENING ALONG ROUTE 11 SHALL BE DETERMINED BY EXCAVATION IN THE PRESENCE OF A VDOT INSPECTOR AND MATCHING CORE SAMPLES REQUIRED PER WP-2 DETAIL ON SHEET C6.1.

ROUTE 11 TYPICAL PAVEMENT SECTION
NOT TO SCALE

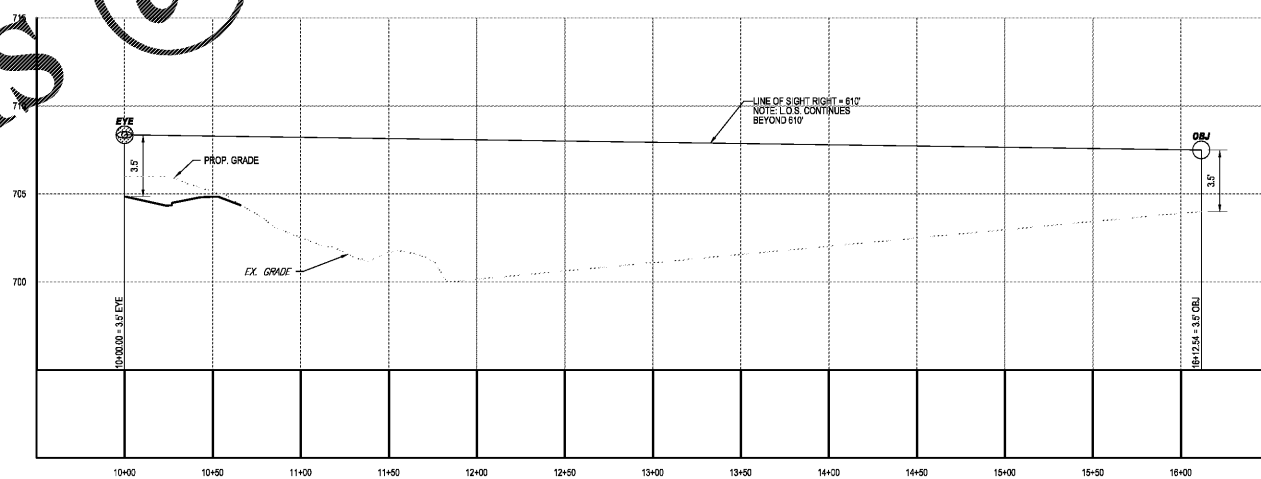

ROUTE 11 SIGHT DISTANCE RIGHT PROFILE

SCALE: 1" = 50' HORIZONTAL
1" = 5' VERTICAL


LEGEND

| | |
|-------------------------------|-------|
| CONTOUR (SURVEYED TOPOGRAPHY) | ----- |
| CONTOUR (GIS TOPOGRAPHY) | ----- |

1 SIGHT DISTANCE PROFILE
C6.2 SCALE: AS NOTED

BOHLER ENGINEERING
28 BLACKWELL PARK LANE, SUITE 201 WARRENTON, VA 22188
PHONE: (540) 348-4500 FAX: (540) 348-0321

PROJECT No.: V183204 SCALE: AS NOTED
DRAWN BY / CHECKED BY: DSH/JOR CAD: I.D./PL 2

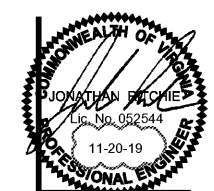

CRAIG A. SCHNEIDER, AIA
ARCHITECT
1736 East Sunshine, Suite 417
Springfield, Missouri 65804
417.862.6568
417.862.3265
e-mail: architect@estertyschneider.com

PROJECT:
NEW O'REILLY AUTO PARTS STORE
U.S. HIGHWAY 11
STRASBURG, VA
SIGHT DISTANCE PROFILE

O'Reilly AUTO PARTS
CORPORATE OFFICES
233 SOUTH PATTERSON
SPRINGFIELD, MISSOURI 65802
(417) 862-2674 TELEPHONE

| | |
|----------|----------|
| COMM # | 4253 |
| DATE | 3-8-19 |
| REVISION | |
| DATE | 6-20-19 |
| | 9-27-19 |
| | 11-20-19 |

C6.2

