

CRAIG A. SCHNEIDER, AIA
ARCHITECT
1736 East Sunbeam, Suite 417
Springfield, Missouri 65804
417.862.4558
417.862.3265
architect@estertyschneider.com


PROJECT:
NEW O'REILLY AUTO PARTS STORE
290 DEACON ROAD
FREDERICKSBURG, VA #4
SITE DETAILS

O'Reilly AUTO PARTS
CORPORATE OFFICES
233 SOUTH PATTERSON
SPRINGFIELD, MISSOURI 65802
(417) 862-2674 TELEPHONE


COMM # 4251
DATE: 11-2-18
REVISION
DATE: 03-25-19
06-24-19

BOHLER ENGINEERING
28 BLACKWELL PARK LANE, SUITE 201 WARRENTON, VA 20186
PHONE: (340) 348-4500 FAX: (340) 348-0201
PROJECT No.: V183201 SCALE: AS NOTED
DRAWN BY / CHECKED BY: DSH/JOR CAD I.D. SIDO


C2.2

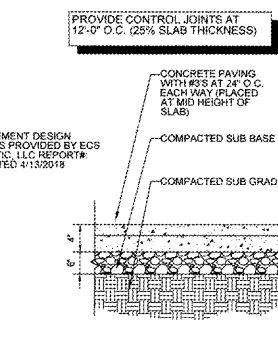


1 CONCRETE (STANDARD DUTY) PAVING SECTION
C2.2 SCALE: 3/4" = 1'-0"

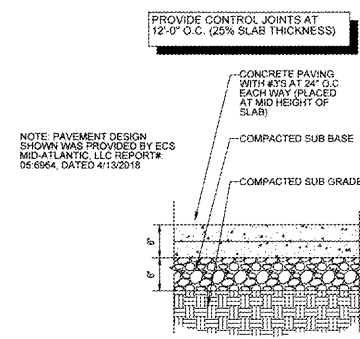


2 CONCRETE (HEAVY DUTY) PAVING SECTION
C2.2 SCALE: 3/4" = 1'-0"

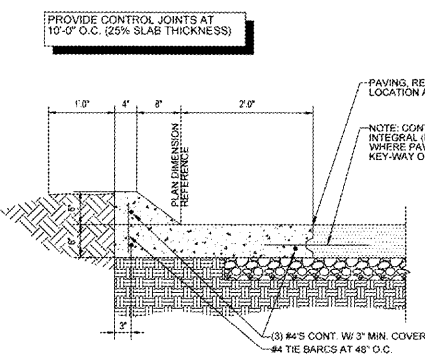


3 CONCRETE CURB SECTION
C2.2 SCALE: 3/4" = 1'-0"

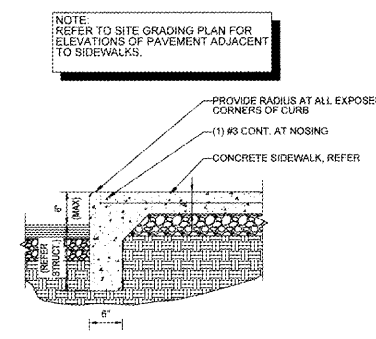


4 CONCRETE SIDEWALK CURB SECTION
C2.2 SCALE: 3/4" = 1'-0"

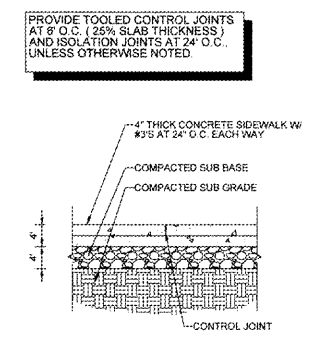


5 CONCRETE SIDEWALK SECTION
C2.2 SCALE: 3/4" = 1'-0"

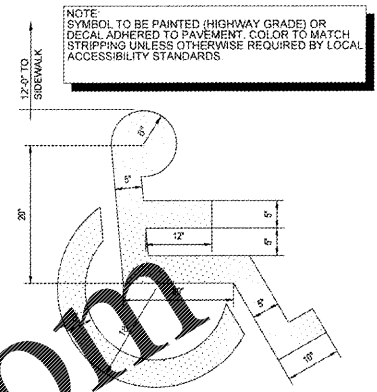


6 ACCESSIBLE PARKING PAVEMENT STRIPING DETAIL
C2.2 SCALE: 3/4" = 1'-0"

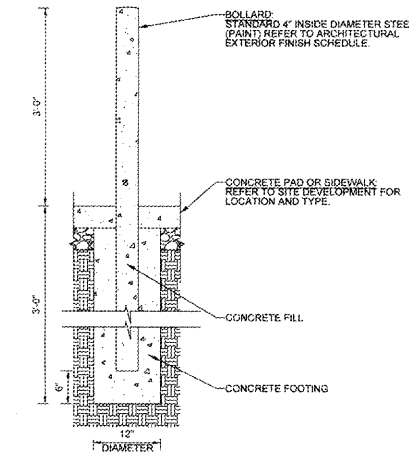


7 STEEL BOLLARD SECTION
C2.2 SCALE: 3/4" = 1'-0"

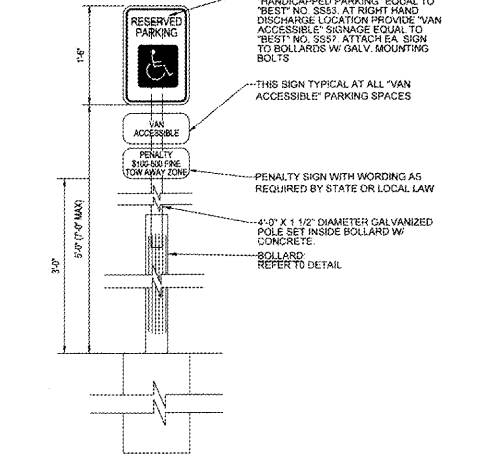


8 HANDICAPPED PARKING SIGN DETAIL
C2.2 SCALE: 3/4" = 1'-0"

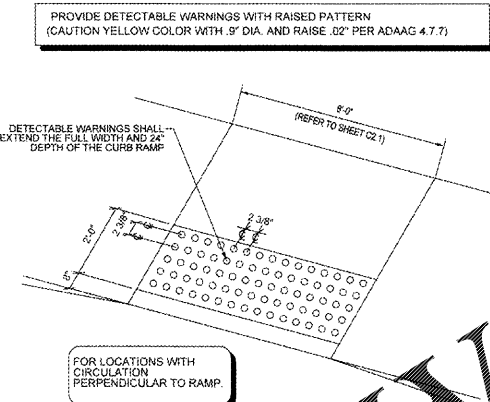

9 DETECTABLE WARNING DETAIL
C2.2 SCALE: (NOT TO SCALE)

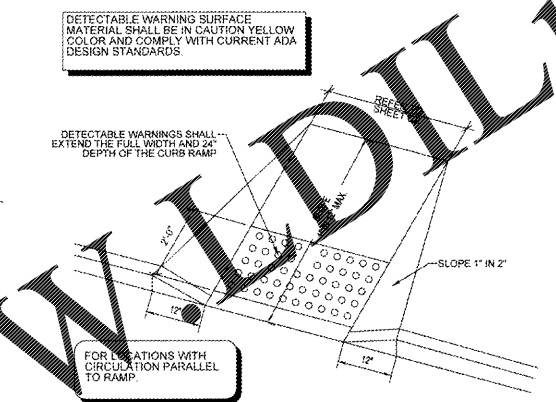

10 CONCRETE SIDEWALK CURB RAMP DETAIL
C2.2 SCALE: (NOT TO SCALE)

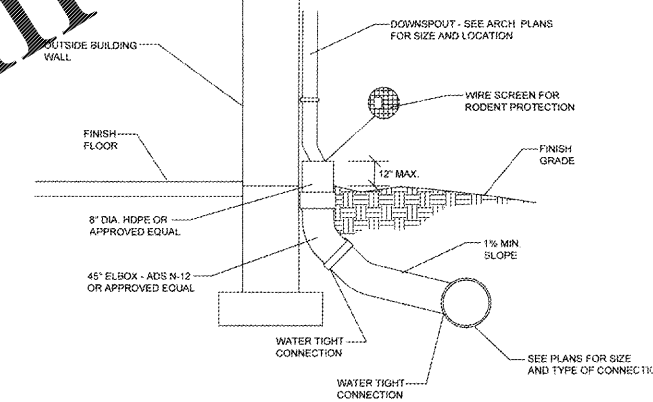


12 DOWNSPOUT COLLECTION DETAIL
C2.2 SCALE: (NOT TO SCALE)


ALL DETAILS ABOVE THIS LINE ARE FOR INFORMATIONAL PURPOSES ONLY. BOHLER ENGINEERING SHALL BE HELD HARMLESS IN THE EVENT OF ERRONEOUS INFORMATION CONTAINED WITHIN THESE DETAILS AND/OR STRUCTURAL FAILURE.

REFER TO SITE DEVELOPMENT PLAN AND ELEVATIONS FOR EXACT CONFIGURATION OF PARKING AND STOREFRONT.


Order Plans @ www.wpdline.com

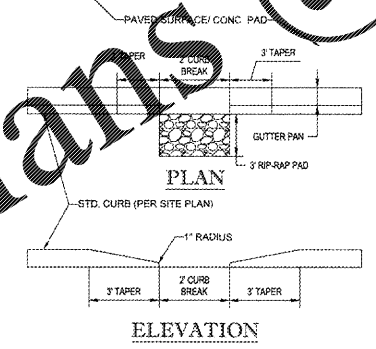


13 CURB BREAK DETAIL
C2.2 SCALE: (NOT TO SCALE)

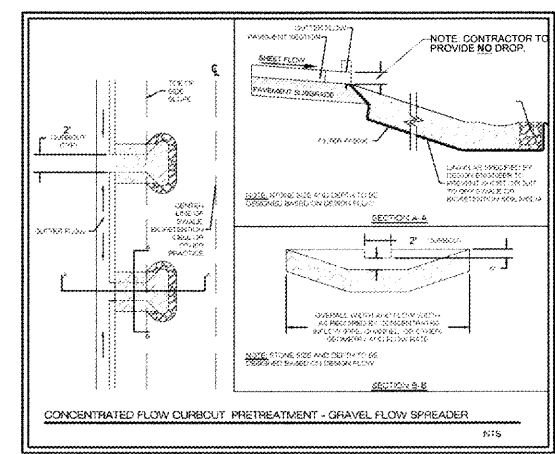

15 CURB CUT RIP-RAP DETAIL
C2.2 SCALE: (NOT TO SCALE)

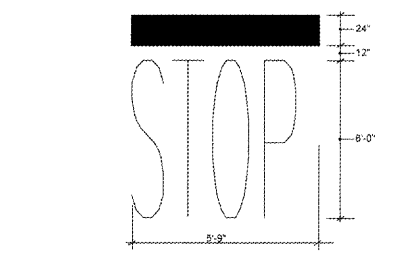

16 "STOP" BAR DETAIL
C2.2 SCALE: (NOT TO SCALE)

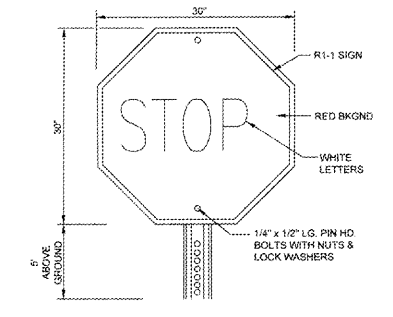

17 R1-1 "STOP" SIGN DETAIL
C2.2 SCALE: (NOT TO SCALE)

KNOW WHAT'S BELOW
ALWAYS CALL 811
BEFORE YOU DIG
It's fast. It's free. It's the law.