


**CRAIG A. SCHNEIDER, AIA**  
**ARCHITECT**  
 1736 East Sunshine, Suite 417  
 Springfield, Missouri 65804  
 417.862.6598  
 Fax: 417.862.3265  
 e-mail: architeci@cstetystdline.com

**PROJECT:**  
**NEW O'REILLY AUTO PARTS STORE**  
**290 DEACON ROAD**  
**FREDERICKSBURG, VA #4**  
**UTILITY PROFILES**


**O'Reilly AUTO PARTS**  
 CORPORATE OFFICES  
 10000 WILSON ROAD  
 SPRINGFIELD, MISSOURI 65802  
 (417) 862-2674 TELEPHONE

COMM # 4251  
 DATE: 11-2-18  
 REVISION DATE: 03-25-19  
 06-24-19


**C4.3**

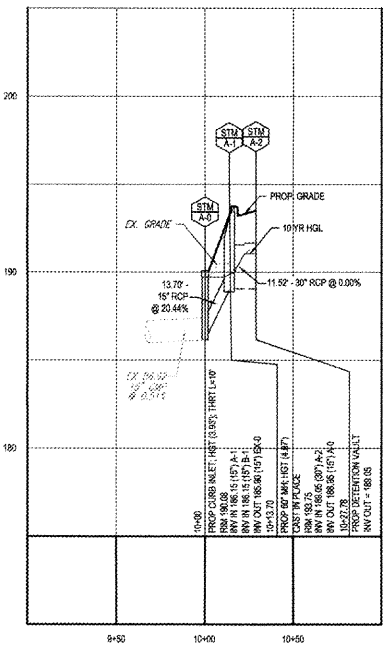


PROPOSED STORM PROFILE A-0 TO A-2  
 SCALE: 1"=50' HORIZONTAL  
 1"=5' VERTICAL

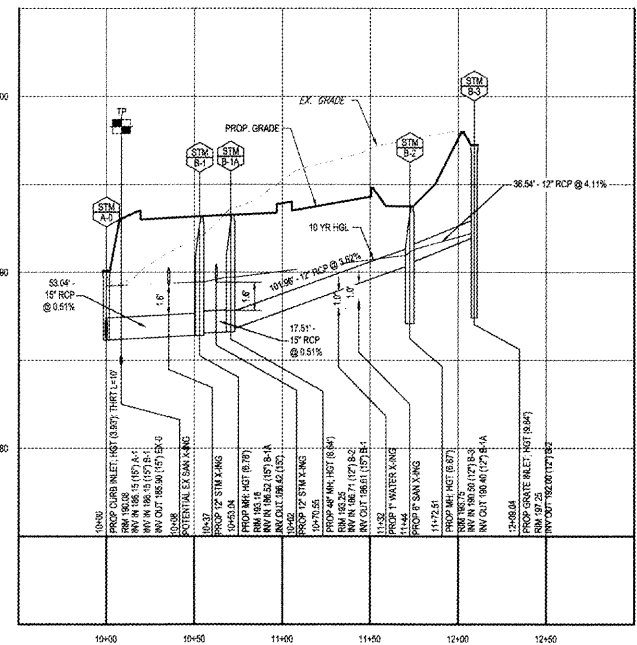

PROPOSED STORM PROFILE A-0 TO B-3  
 SCALE: 1"=50' HORIZONTAL  
 1"=5' VERTICAL

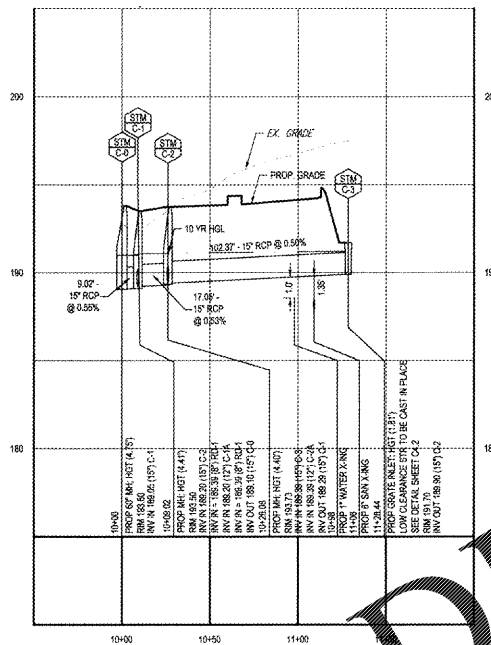


PROPOSED STORM PROFILE C-0 TO C-1  
 SCALE: 1"=50' HORIZONTAL  
 1"=5' VERTICAL

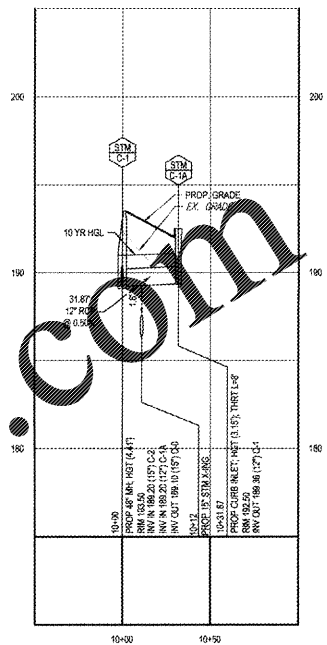


PROPOSED STORM PROFILE C-1 TO C-1A  
 SCALE: 1"=50' HORIZONTAL  
 1"=5' VERTICAL


**1 STORM PROFILES**  
 C4.3 SCALE: AS NOTED

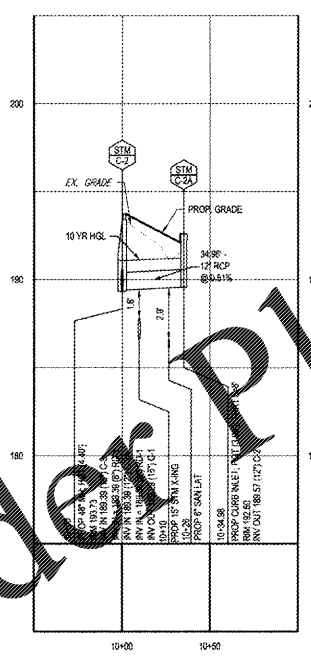

PROPOSED STORM PROFILE C-2 TO C-2A  
 SCALE: 1"=50' HORIZONTAL  
 1"=5' VERTICAL

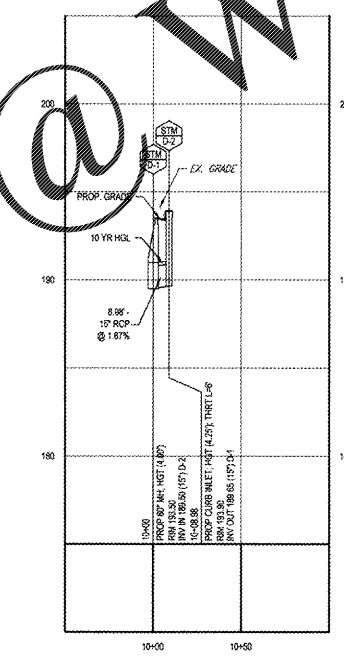

PROPOSED STORM PROFILE D-1 TO D-2  
 SCALE: 1"=50' HORIZONTAL  
 1"=5' VERTICAL

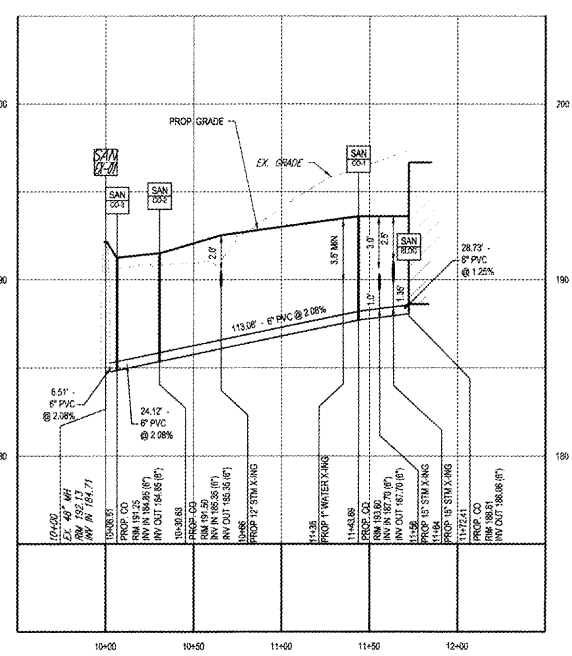

PROPOSED SANITARY PROFILE EX-01 TO BLDG  
 SCALE: 1"=50' HORIZONTAL  
 1"=5' VERTICAL

**NOTE:**  
 CONTRACTOR TO VERIFY ALL MANHOLE STRUCTURES PRIOR TO ORDERING STRUCTURES.

**1 STORM PROFILES**  
 C4.3 SCALE: AS NOTED

**2 SANITARY PROFILE**  
 C4.3 SCALE: AS NOTED

**BOHLER ENGINEERING**  
 28 BLACKWELL PARK LANE, SUITE 201 WARRENTON, VA 20186  
 PHONE: (541) 348-4500 FAX: (541) 348-0321

PROJECT No: V183201 SCALE: AS NOTED  
 DRAWN BY / CHECKED BY: DSH/JQR CAD L.D., PDD



RECEIVED  
 JUN 21 2018  
 11:48 AM  
 ENGINEERING DEPT

Order Plans @ WWW.LDILine.com