


1 BUILDING SECTION
SCALE: 1/4" = 1'-0"

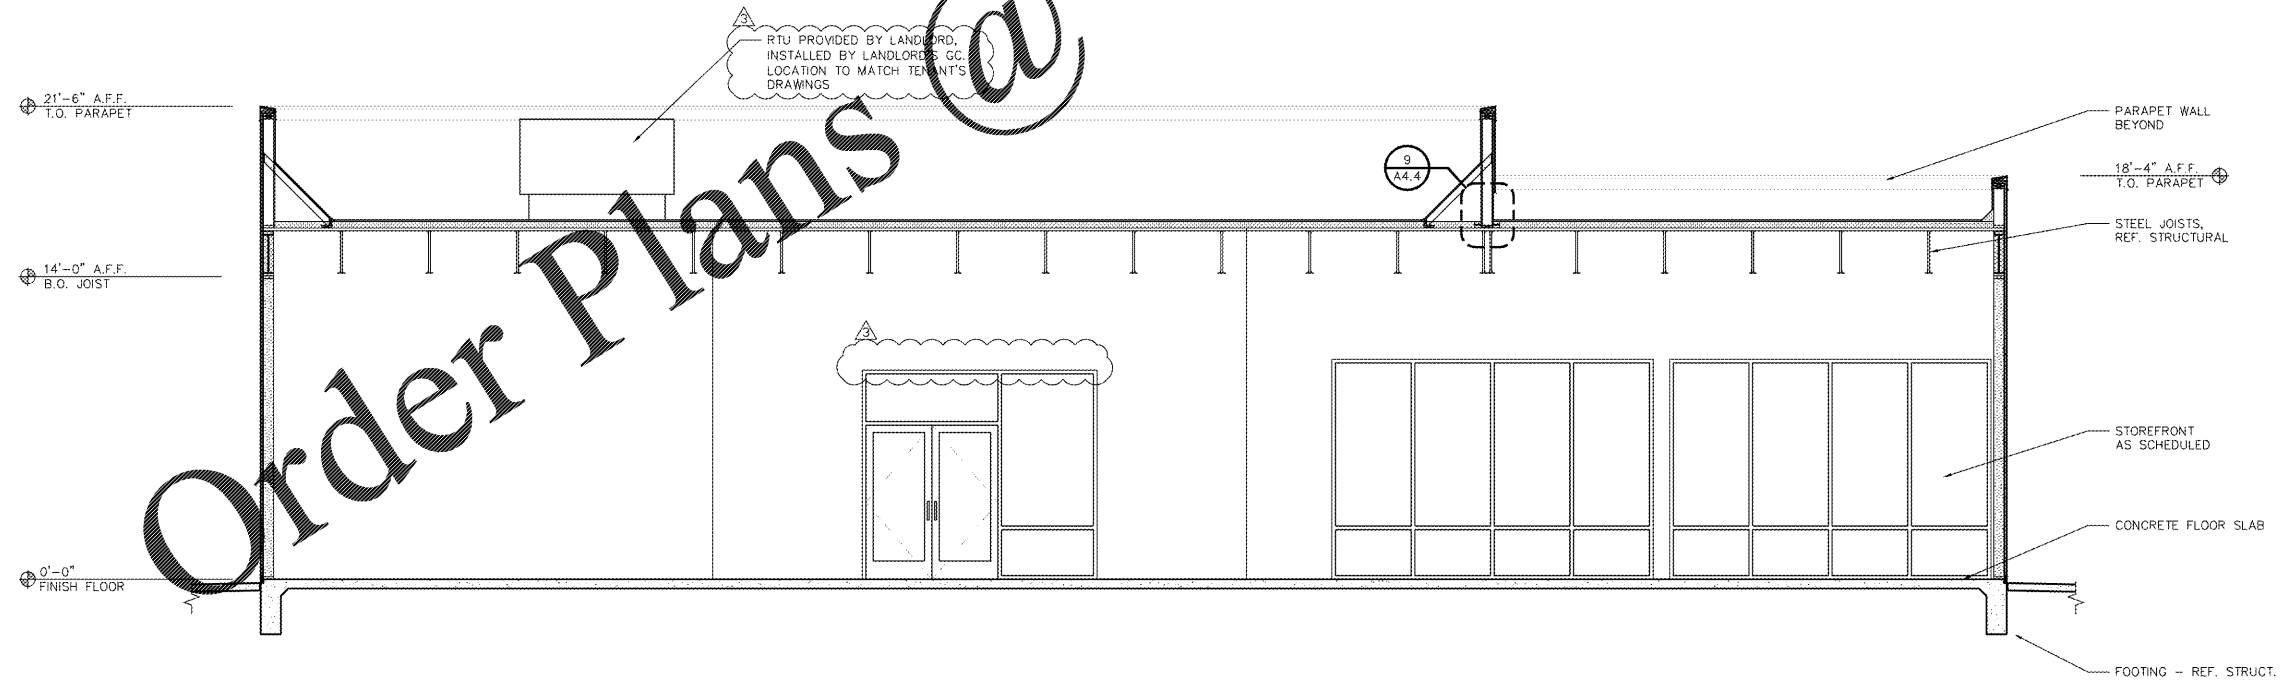

2 BUILDING SECTION
SCALE: 1/4" = 1'-0"

Order Plans @

WWW.LDILine.com



09-24-19

John Framy Architect
ARCHITECTURE, INTERIOR ARCHITECTURE, PLANNING 48177374675
605 INTERNATIONAL PLAZA, SUITE 100 FORT WORTH, TEXAS 76109

SHELL BUILDING
920 STRICKLAND BRIDGE RD.
FAYETTEVILLE, NORTH CAROLINA 28304

Revisions:
REVISION 3 / 1-15-20 / BY MNK
STARBUCKS COMMENTS

File Name: 19033 -A4.0
Project No: 19033
Date: 09/24/19
Drawn By: MNK
Checked By: JMF

SHEET
A4.0
BUILDING SECTIONS