


1 BUILDING SECTION
SCALE: 1/4" = 1'-0"



2 BUILDING SECTION
SCALE: 1/4" = 1'-0"

Order Plans @ www.LDILine.com

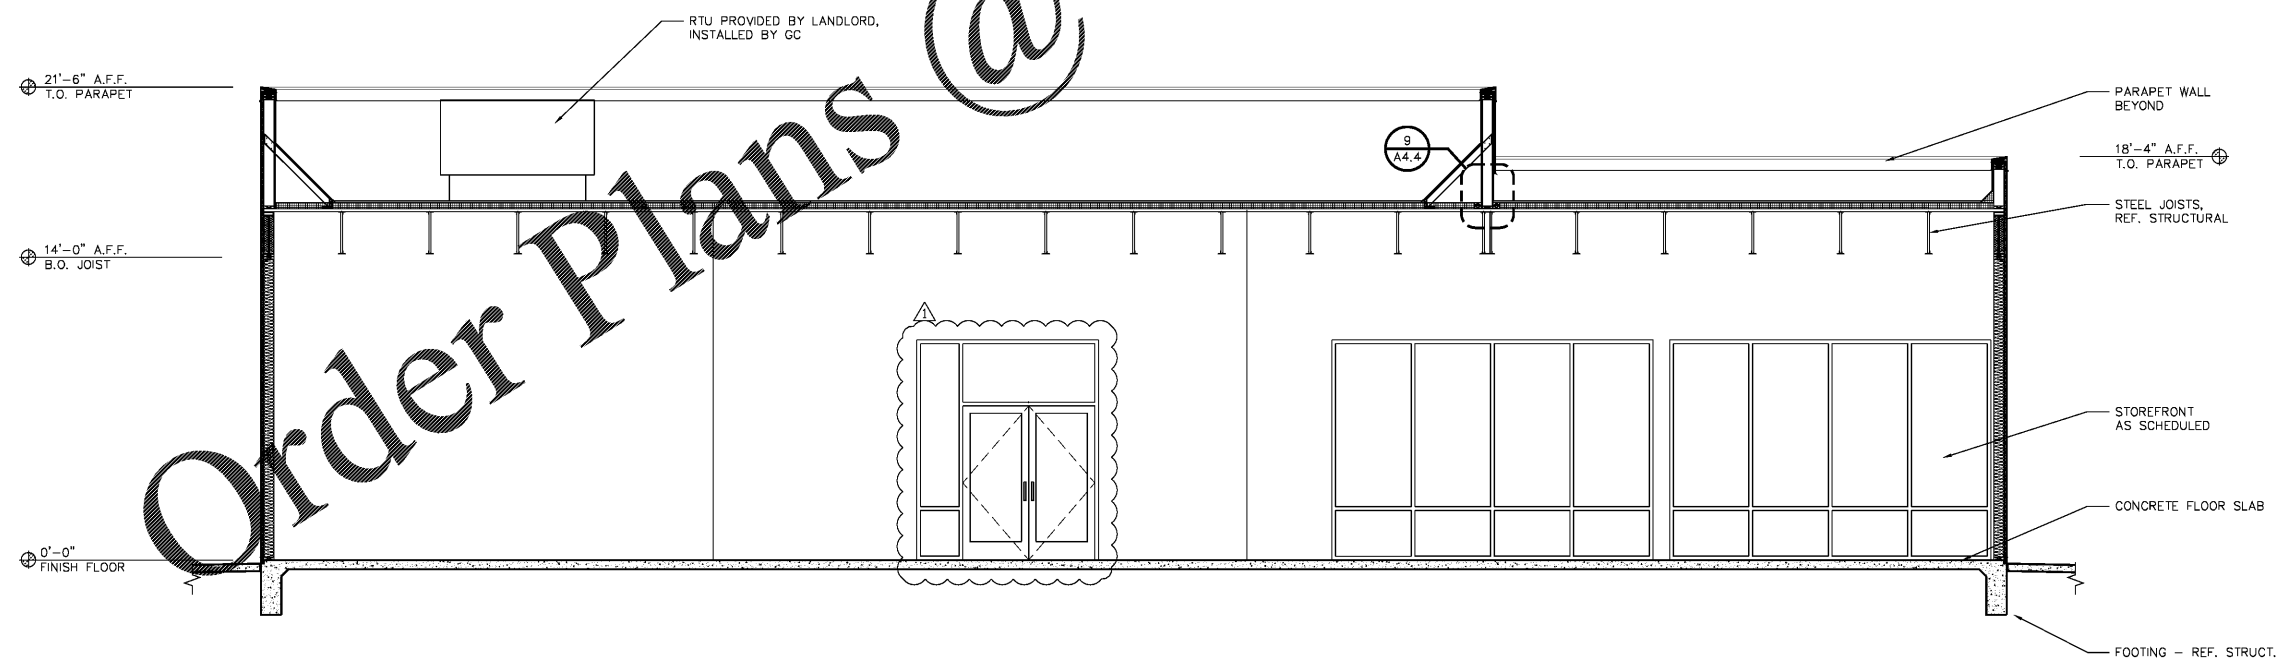

John Franz Architect
ARCHITECTURE, INTERIOR ARCHITECTURE, PLANNING (817) 737-8678
405 INTERNATIONAL PLAZA, SUITE 100, FORT WORTH, TEXAS 76109

SHELL BUILDING
1855 CEDAR CREEK ROAD
FAYETTEVILLE, NORTH CAROLINA 28312

Revisions:
REVISION 1 / 10-23-19 / BY MNK
STARBUCKS COMMENTS

File Name: 19086 - A4.0
Project No: 19086
Date: 10/10/19
Drawn By: MNK
Checked By: JWF

SHEET
A4.0
BUILDING SECTIONS