



CORNER INTERSECTION
GRADE BM. CORNER REINFORCING
NOTE: LAP TOP & BOT. GRADE BEAM REINF. WITH #5 CORNER BARS.

1 TYPICAL DETAIL
SCALE: 3/4"=1'-0"

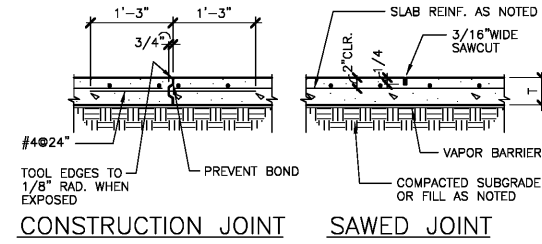


CONSTRUCTION JOINT SAWED JOINT
NOTES:
1) PROVIDE JOINTS IN SLAB AT MAXIMUM SPACING OF 25 FEET O.C. EACH WAY.
2) TYPICAL JOINT IS A SAWED JOINT. CONTRACTOR TO LOCATE CONSTRUCTION JOINTS AT HIS DISCRETION.
3) SAWED JOINT SHALL BE CUT WITHIN 12 HOURS OF SLAB PLACEMENT.


2 CONTROL JOINT DETAILS
SCALE: 3/4"=1'-0"

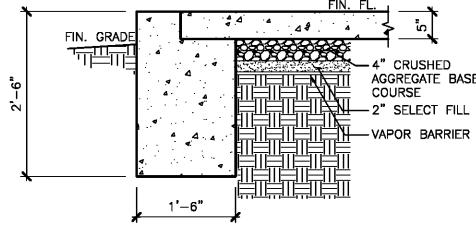


3 SECTION
SCALE: 3/4"=1'-0"

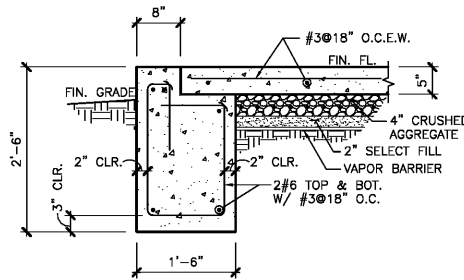


4 SECTION
SCALE: 3/4"=1'-0"

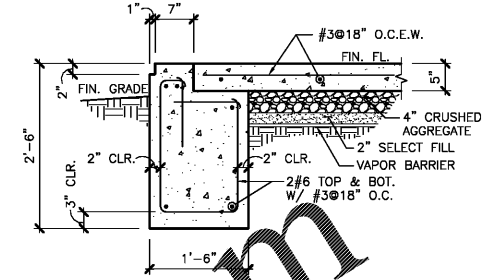


5 SECTION
SCALE: 3/4"=1'-0"

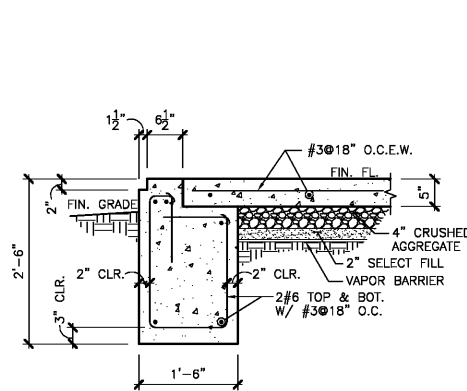


6 SECTION
SCALE: 3/4"=1'-0"

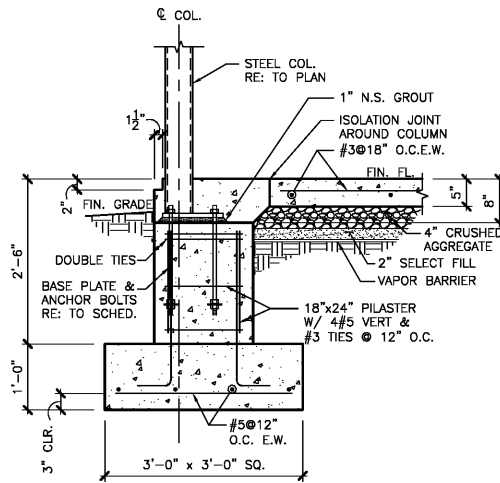


7 SECTION
SCALE: 3/4"=1'-0"

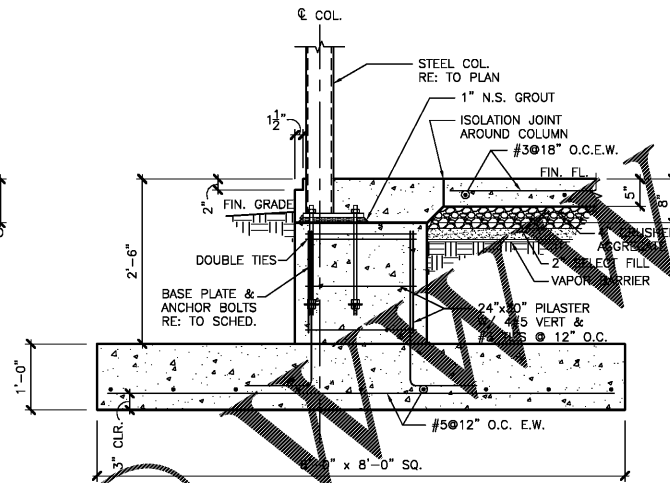


8 SECTION
SCALE: 3/4"=1'-0"

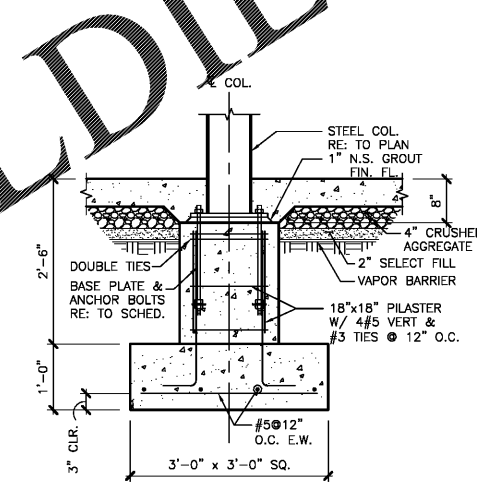


9 SECTION
SCALE: 3/4"=1'-0"

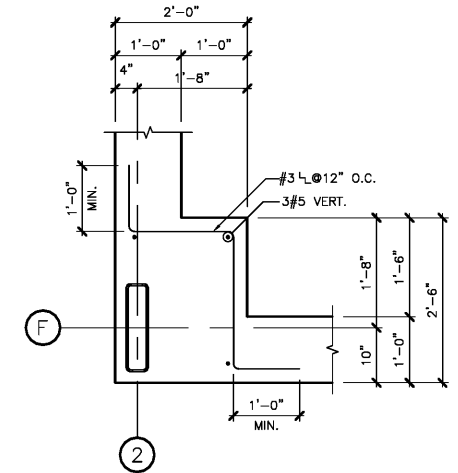


10 TYPICAL DETAIL
SCALE: 3/4"=1'-0"

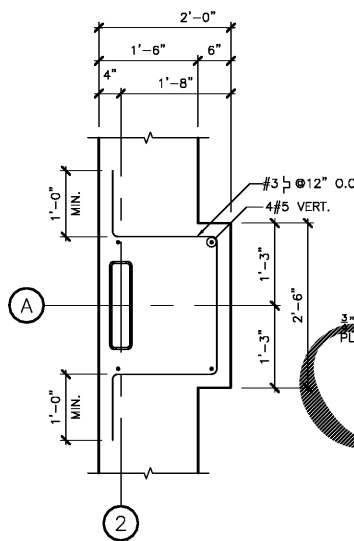


11 TYPICAL DETAIL
SCALE: 3/4"=1'-0"

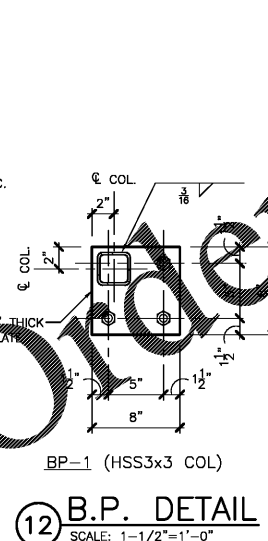


12 B.P. DETAIL
SCALE: 1-1/2"=1'-0"

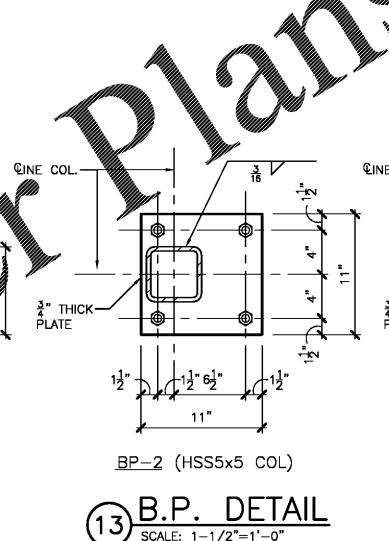


13 B.P. DETAIL
SCALE: 1-1/2"=1'-0"

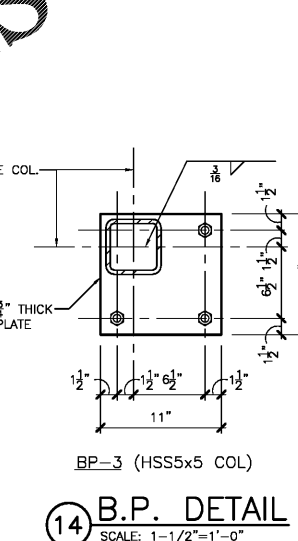

14 B.P. DETAIL
SCALE: 1-1/2"=1'-0"

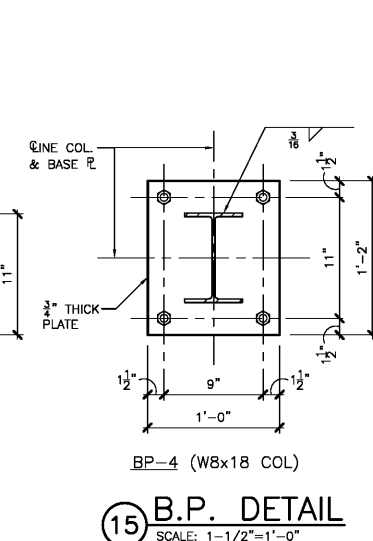


15 B.P. DETAIL
SCALE: 1-1/2"=1'-0"

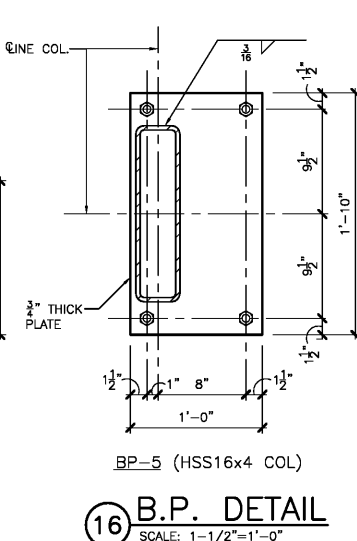

16 B.P. DETAIL
SCALE: 1-1/2"=1'-0"

MARK	DIMENSIONS (IN.)			THICK (IN.)	ANCHOR BOLTS	DETAIL
	L	W	X			
BP-1	8	8		3/4	(3)AB-1	12/S4
BP-2	11	11		3/4	(4)AB-1	13/S4
BP-3	11	11		3/4	(3)AB-1	14/S4
BP-4	14	12		3/4	(4)AB-1	15/S4
BP-5	20	12		3/4	(4)AB-1	16/S4

TYPE	MARK	DIA. (IN.)	DIMENSIONS (IN.)			MATERIAL
			L	H	P	
I	AB-1	3/4	18	--	3	F1554 GRADE 55

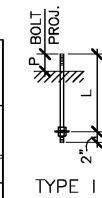

SADLER GROUP
STRUCTURAL ENGINEERS

500 Main St., Suite 700 Fort Worth, Texas 76102
PHONE (817) 332-1074
FAX (817) 338-0335
EMAIL tom@thesadlergroup.com

01/22/2020
THOMAS R. SELLER
REGISTERED PROFESSIONAL ENGINEER
NO. 27782
STATE OF TEXAS

John Franz Architect
ARCHITECTURE-INTERIOR ARCHITECTURE-PLANNING (817) 337-8678
605 INTERNATIONAL PLAZA, SUITE 100 FORT WORTH, TEXAS 76109

SHELL BUILDING
1855 CEDAR CREEK ROAD
FAYETTEVILLE, NORTH CAROLINA 28312

NO.	DATE	REVISION
1	11/11/19	TENANT REVISION
2	03/20/20	TENANT REVISION
3	01/22/20	STRUCTURAL REVISION

File Name: S_Sheets
Project No: 19-297
Date: 11/11/19
Drawn By: GTS
Checked By: TRS

SHEET
S4
FOUNDATION DETAILS

Order Plans @

LDIline.com