




1 SECTION
SCALE: 3/4"=1'-0"

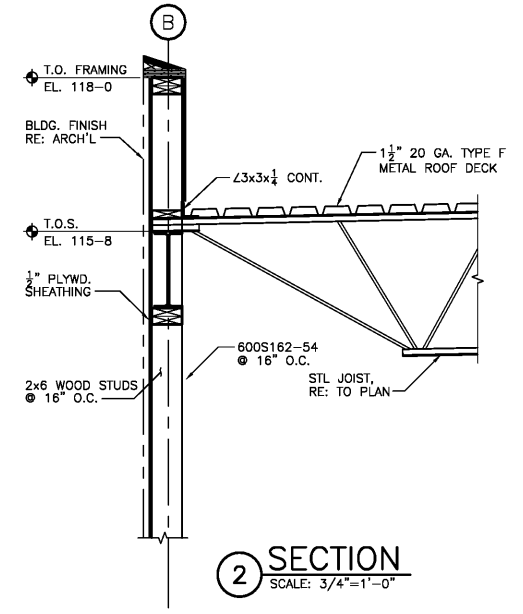


2 SECTION
SCALE: 3/4"=1'-0"

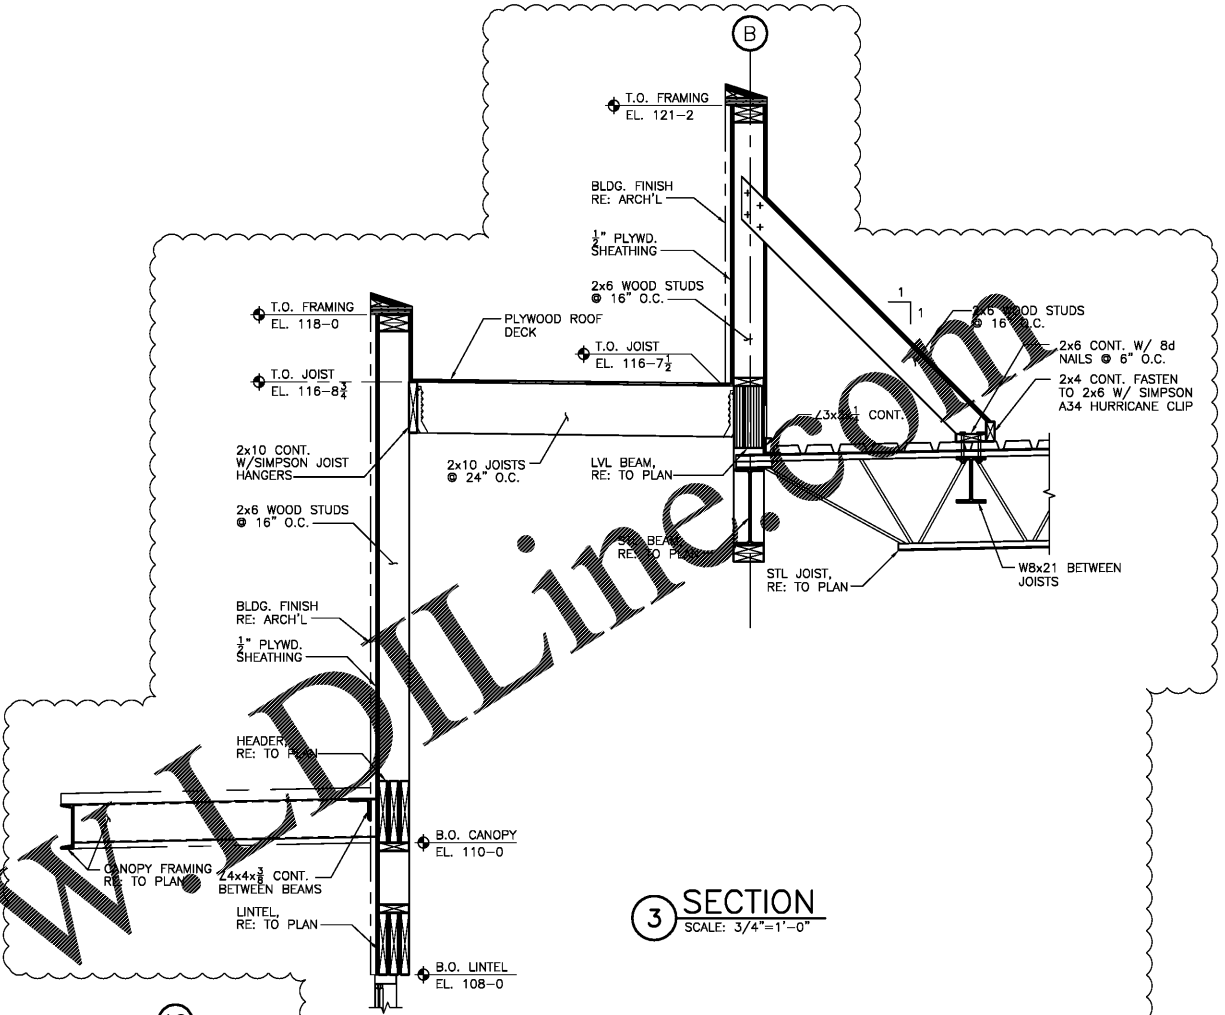


3 SECTION
SCALE: 3/4"=1'-0"

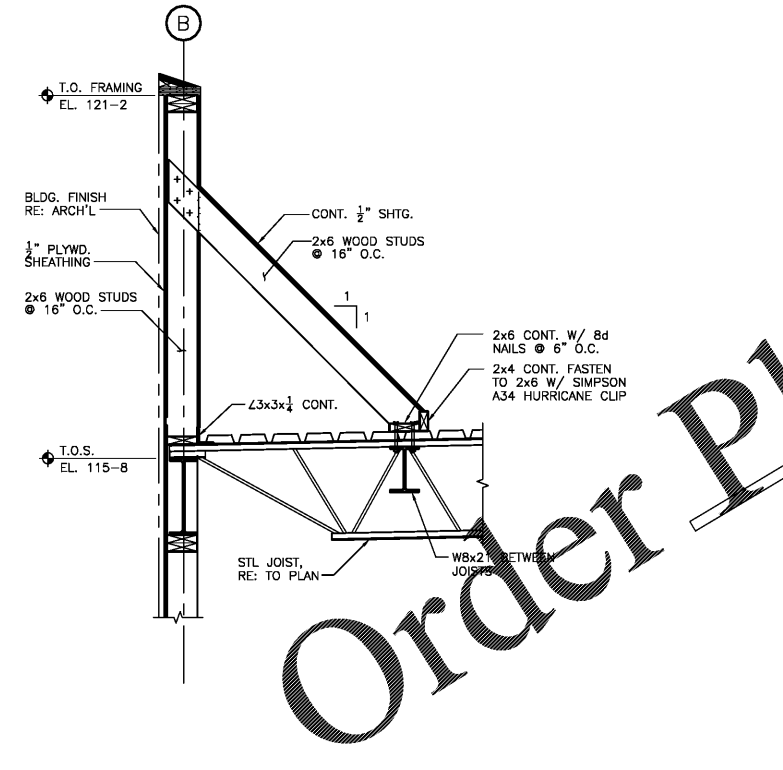


4 SECTION
SCALE: 3/4"=1'-0"

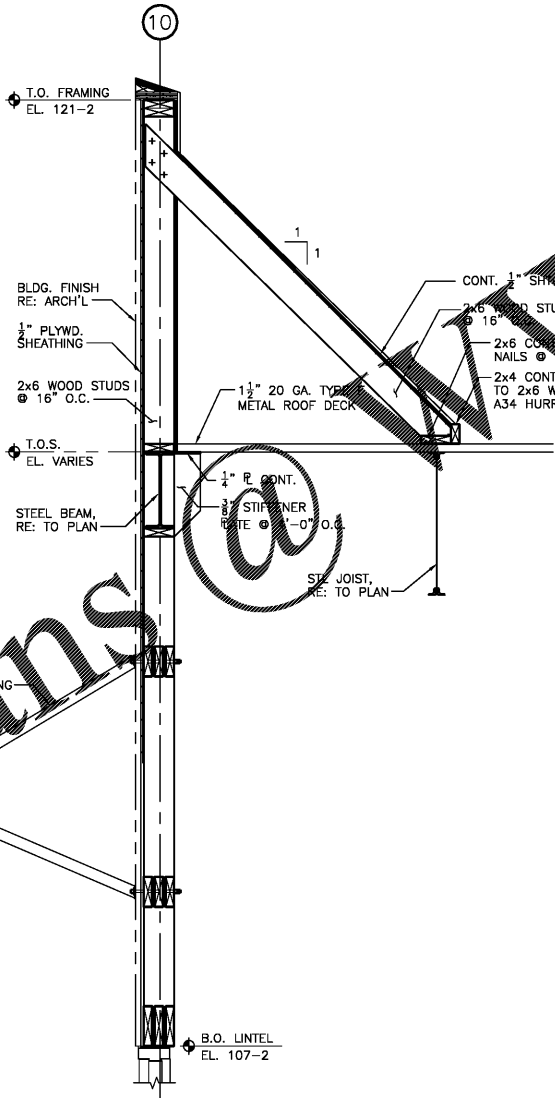

5 SECTION
SCALE: 3/4"=1'-0"

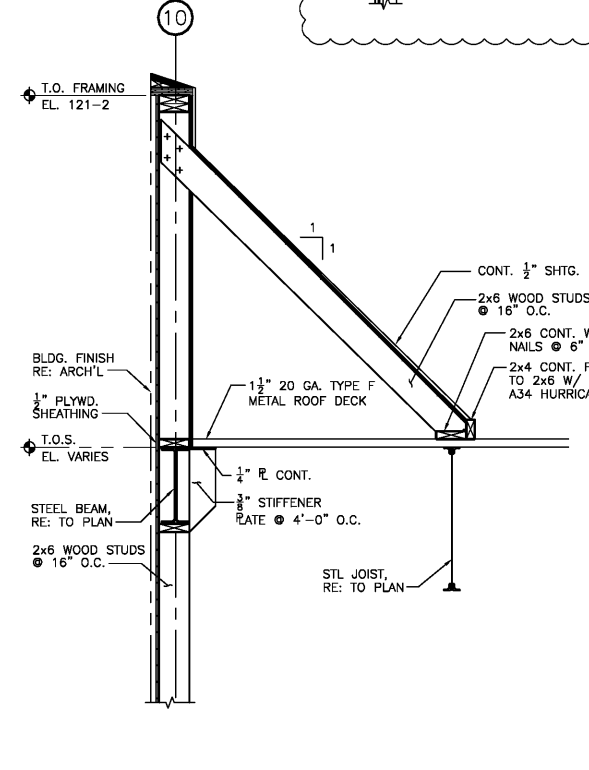

6 SECTION
SCALE: 3/4"=1'-0"

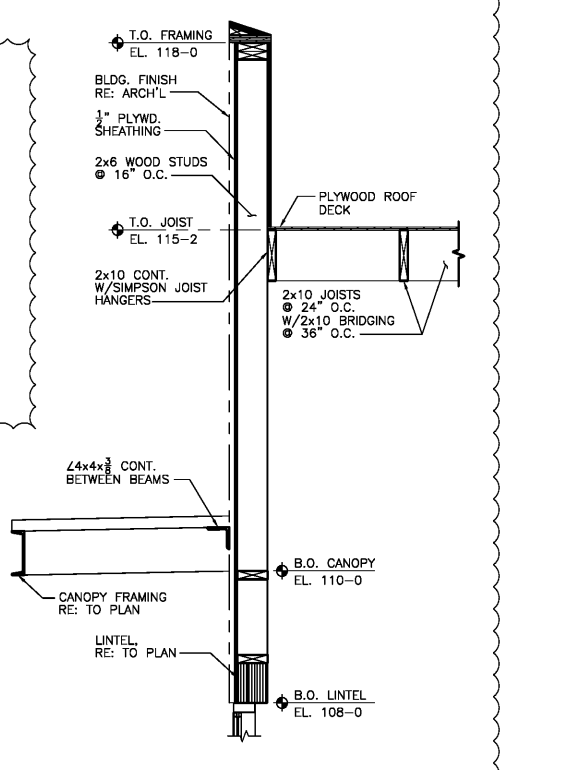

7 SECTION
SCALE: 3/4"=1'-0"

Order Plans @



John Franz Architect
ARCHITECTURE-INTERIOR ARCHITECTURE-PLANNING (817) 337-8678
605 INTERNATIONAL PLAZA, SUITE 100 FORT WORTH, TEXAS 76109

SHELL BUILDING
1855 CEDAR CREEK ROAD
FAYETTEVILLE, NORTH CAROLINA 28312

NO.	DATE	REVISION
1	11/11/19	REVISION 1 - TENTATIVE
2	11/03/20	REVISION 2 - TENTATIVE
3	01/22/20	REVISION 3 - STRUCTURAL

File Name: S_Sheets
Project No: 19-297
Date: 11/11/19
Drawn By: GTS
Checked By: TRS

ADLER GROUP
STRUCTURAL ENGINEERS
500 Main St., Suite 700 Fort Worth, Texas 76102
PHONE (817) 332-1074
FAX (817) 338-0335
EMAIL tom@theadlergroup.com

SHEET
S5
FRAMING DETAILS