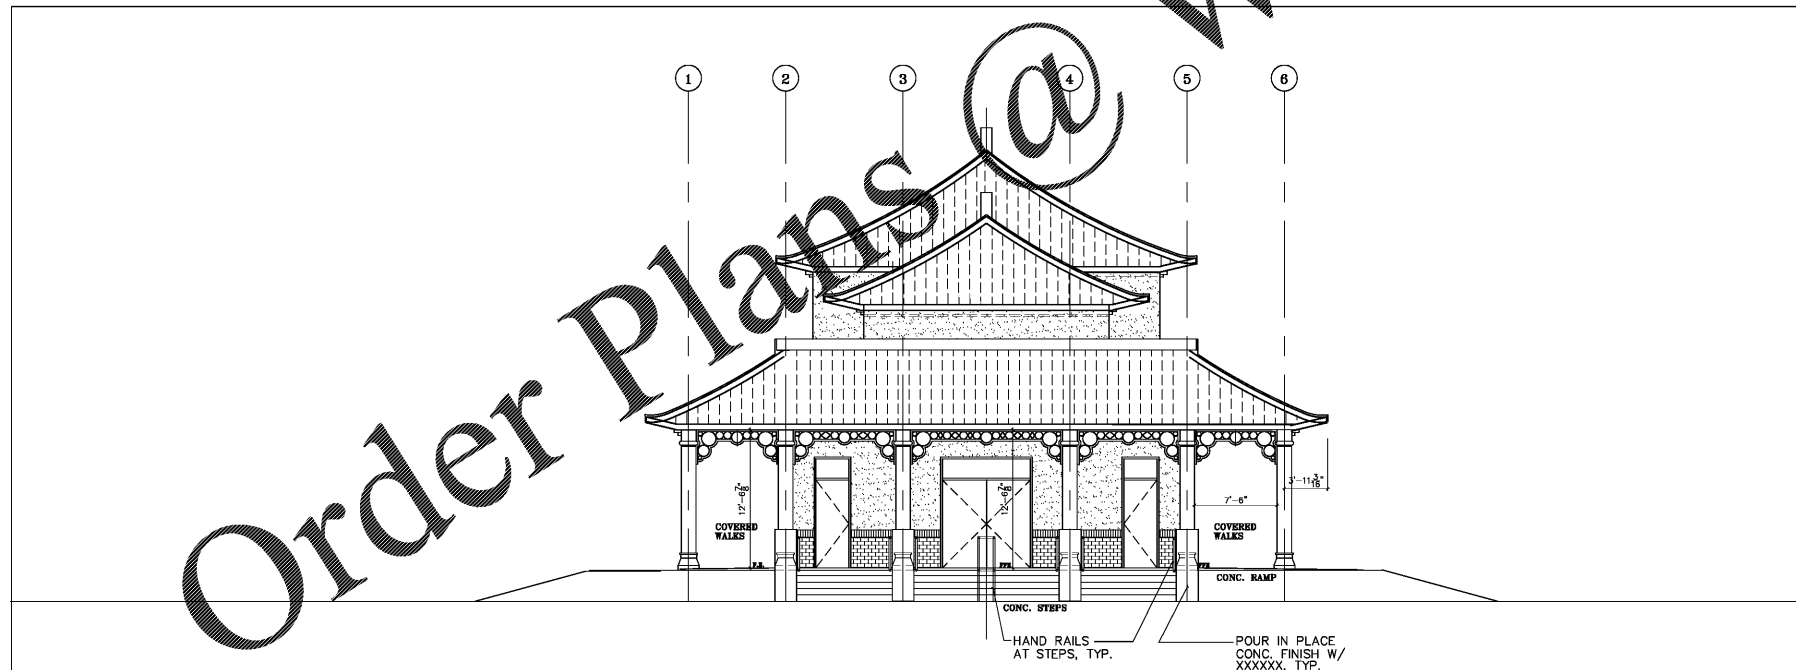

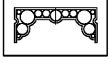





1 BUILDING ELEVATION  
A2 1/8" = 1'-0"



2 BUILDING ELEVATION  
A2 1/8" = 1'-0"

-  METAL ROOFING TILE  
INSTALLATION BY G.C.
-  METAL DECOR.  
BETWEEN COLUMNS
-  SAND FINISH  
EIFS ON 2" RIGID INSULATION  
ON 5/8" SHEATHINGS ON  
6" METAL STUDS @16" O.C.  
COLOR IS BY OWNER
-  FACE BRICK  
TO BE DECIDED BY  
OWNER

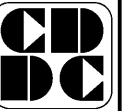HAI AN PAGODA  
5375 SANDERS ROAD  
LAKE CITY, GA 30260



CUSTOM DESIGN  
&  
DEVELOPMENT  
CORPORATION

6720 WUFORD HWY.  
SUITE 200  
NORCROSS, GA 30071  
TEL: (770) 338-9888  
FAX: (770) 278-8888

ELEVATIONS  
NOTES & SCHEDULE

| REVISION | BY |
|----------|----|
|          |    |
|          |    |
DRAWN BY:  
SCALE: AS NOTED  
PROJECT NO:  
DATE: 06/14/17  
SHEET

A2  
OF SHEETS