




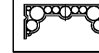


1 BUILDING SECTION
1/8" = 1'-0"

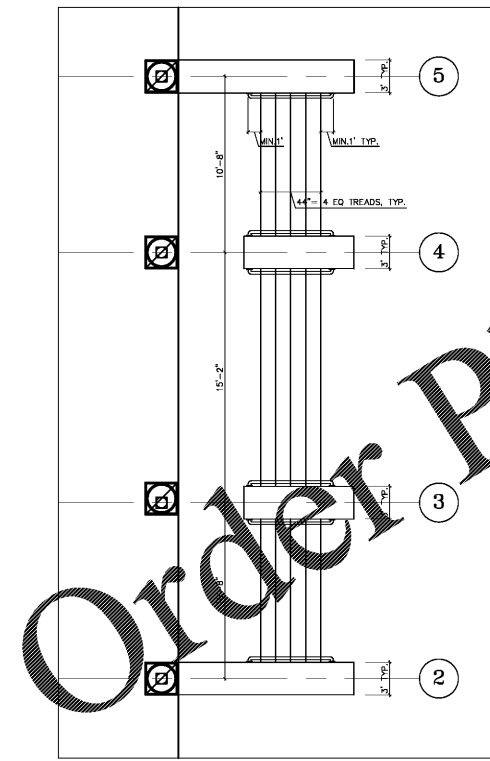

2 CONC. STEPS TO COVERED WALKWAY
3/16" = 1'-0"

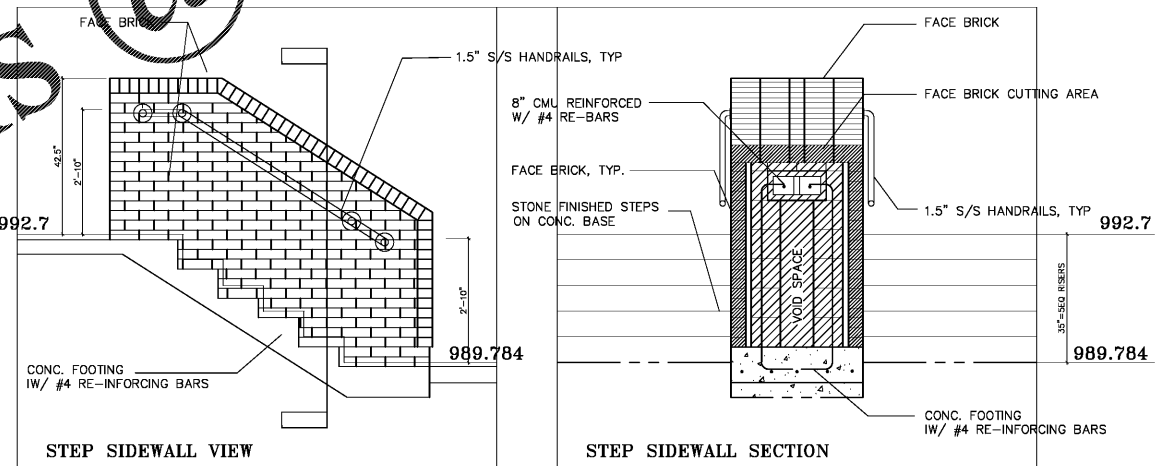

3 STEP SIDE WALL DETAILS
1/2" = 1'-0"

-  METAL ROOFING TILE
INSTALLATION BY G.C.
-  METAL DECOR
BETWEEN COLUMNS
-  SAND FINISH
EIFS ON 2" RIGID INSULATION
ON 5/8" SHEATHINGS ON
6" METAL STUDS @ 16" O.C.
COLOR IS BY OWNER
-  FACE BRICK
TO BE DECIDED BY
OWNER

HAI AN PAGODA
5375 SANDERS ROAD
LAKE CITY, GA 30280



CUSTOM DESIGN
&
DEVELOPMENT
CORPORATION

6700 SPOFFORD HWY.
SUITE 200
NORCROSS, GA 30071
TEL: (770)-388-8888
FAX: (678)-278-8888

BUILDING SECTIONS
NOTES & SCHEDULE

REVISION	BY

DRAWN BY:
SCALE: AS NOTED
PROJECT NO:
DATE: 06/15/17
SHEET

A3-1
OF SHEETS