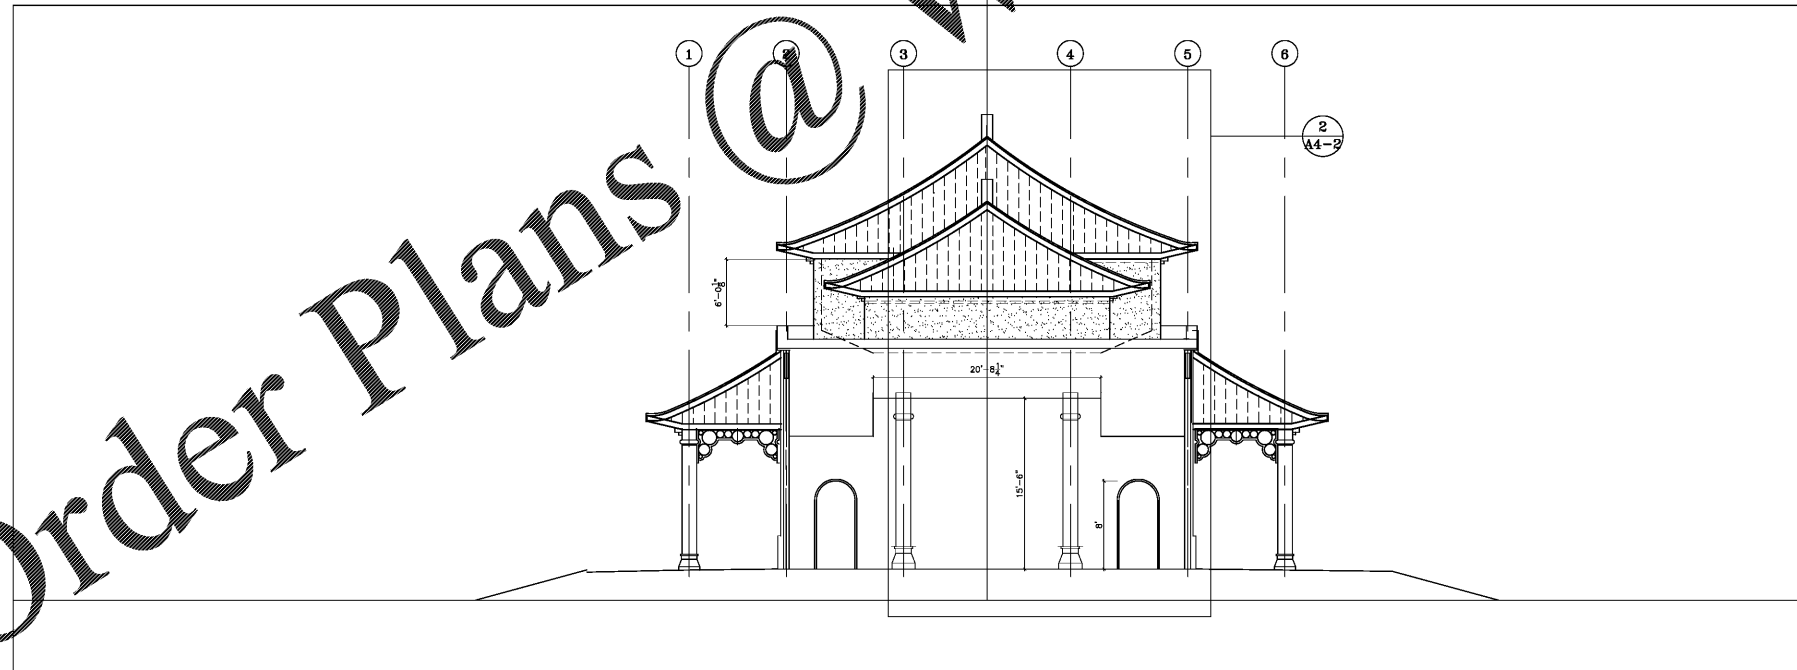

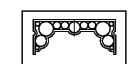
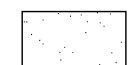
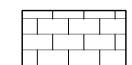


1 BUILDING SECTION
A3-2
1/8" = 1'-0"



2 BUILDING SECTION
A3-2
1/8" = 1'-0"

-  METAL ROOFING TILE
INSTALLATION BY G.C.
-  METAL DECOR
BETWEEN COLUMNS
-  SAND FINISH
EIFS ON 2" RIGID INSULATION
ON 5/8" SHEATHINGS ON
6" METAL STUDS @16"O.C.
COLOR IS BY OWNER
-  FACE BRICK
TO BE DECIDED BY
OWNER

Order Plans @

WWW.LDILine.com

HAI AN PAGODA
5375 SANDERS ROAD
LAKE CITY, GA 30260



CUSTOM DESIGN
&
DEVELOPMENT
CORPORATION

6780 BUFOUD HWY.
SUITE 200
NORCROSS, GA 30071
TEL: (770)-926-8888
FAX: (770)-278-8886

BUILDING SECTIONS

REVISION	BY

DRAWN BY:

SCALE: AS NOTED

PROJECT NO:

DATE: 06/15/17

SHEET

A3-2

OF SHEETS