

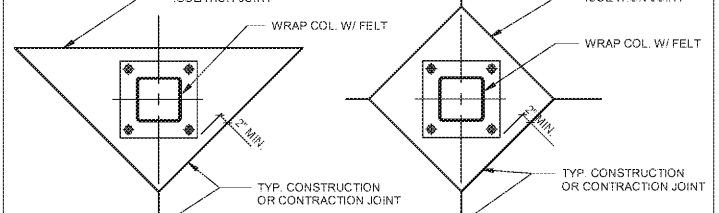



1 TYPICAL SLAB JOINT DETAIL
S501 SCALE: 3/4" = 1'-0"

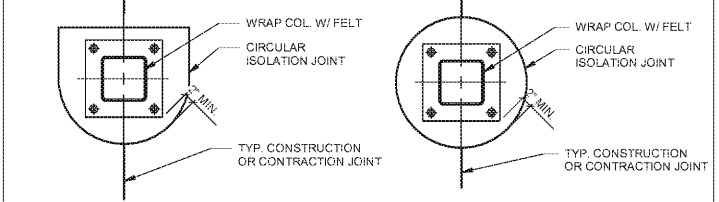


2 TYPICAL SLAB JOINT DETAIL
S501 SCALE: 3/4" = 1'-0"

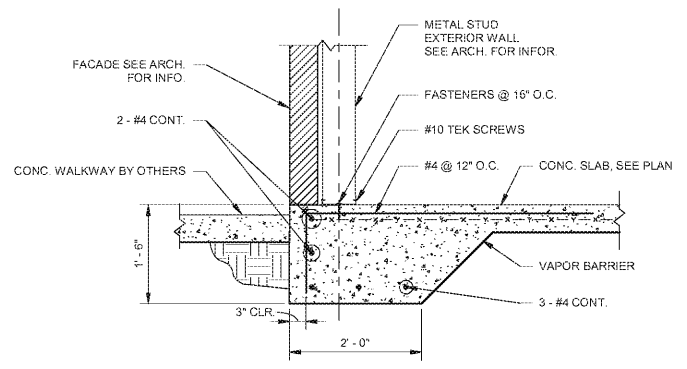


3 SECTION
S501 SCALE: 3/4" = 1'-0"

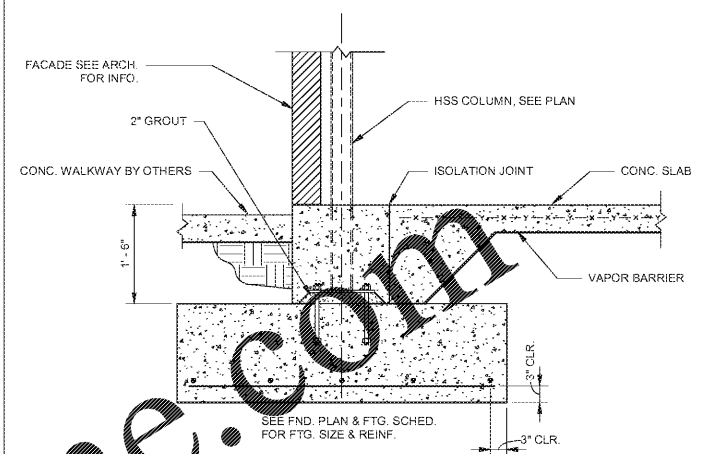


4 SECTION
S501 SCALE: 3/4" = 1'-0"

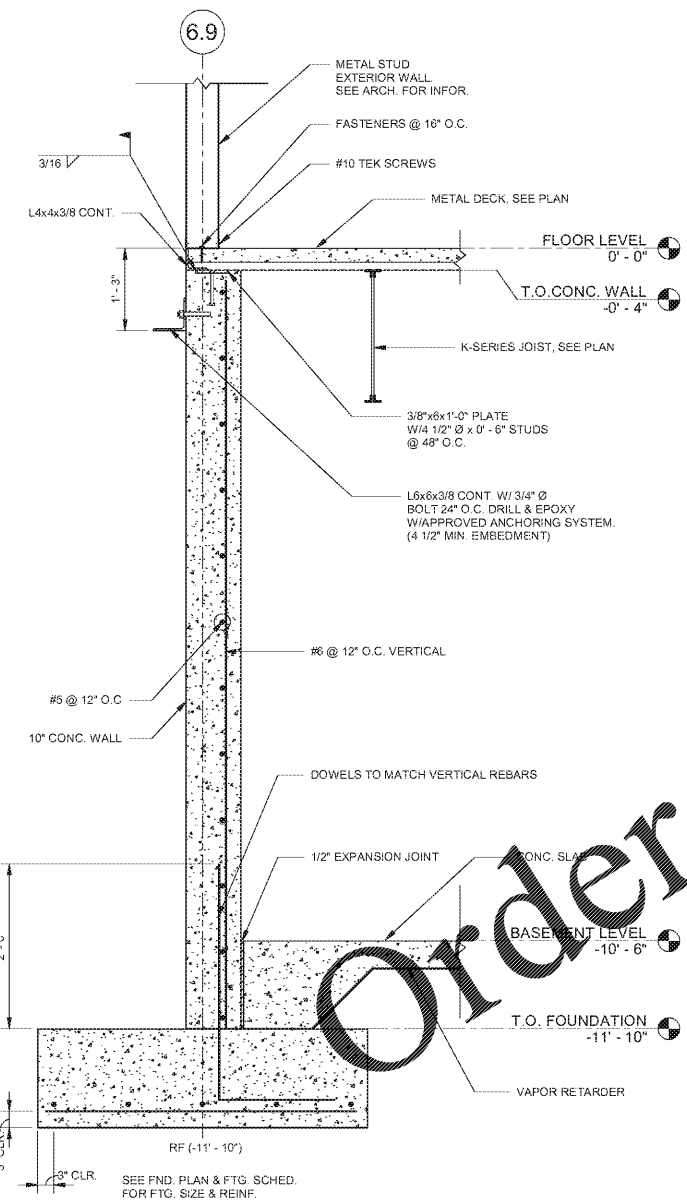


5 SECTION
S501 SCALE: 3/4" = 1'-0"

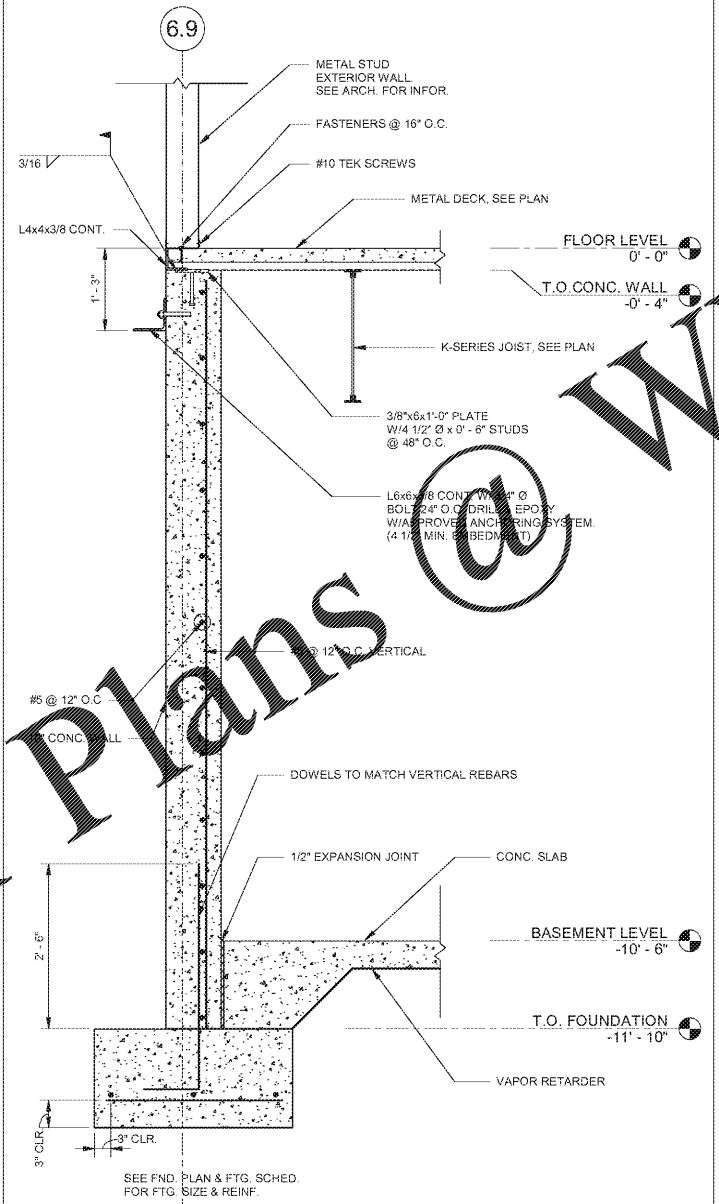

6 SECTION
S501 SCALE: 3/4" = 1'-0"

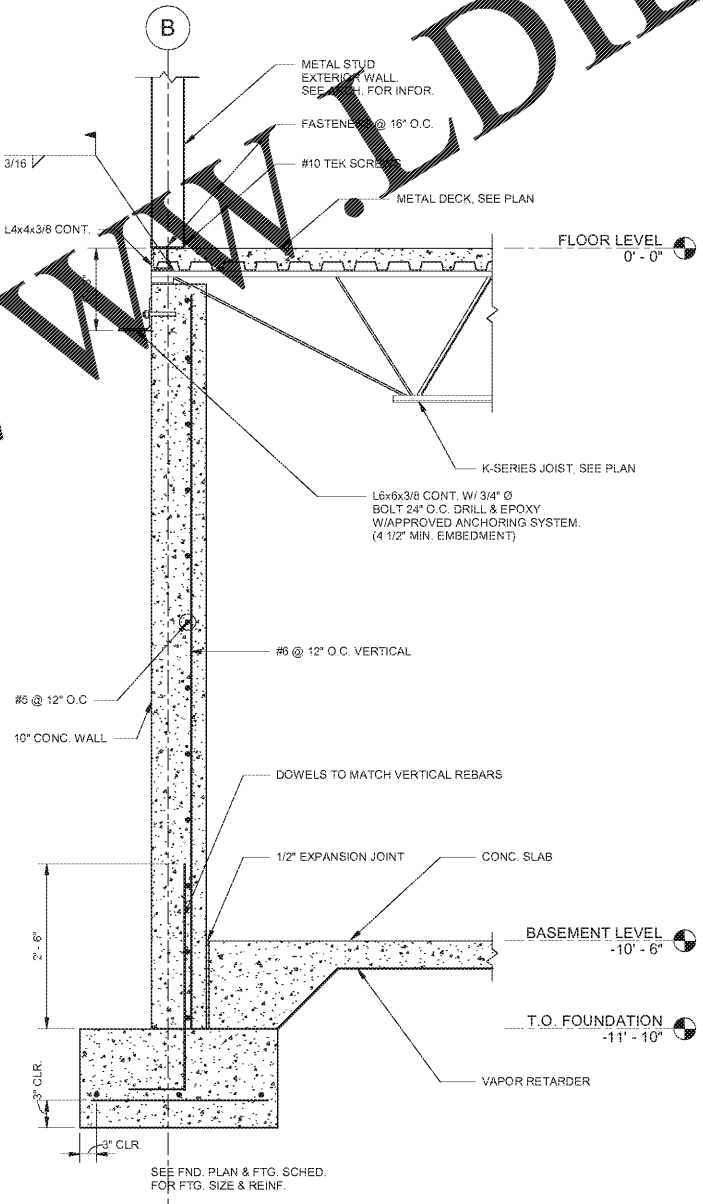

7 SECTION
S501 SCALE: 3/4" = 1'-0"

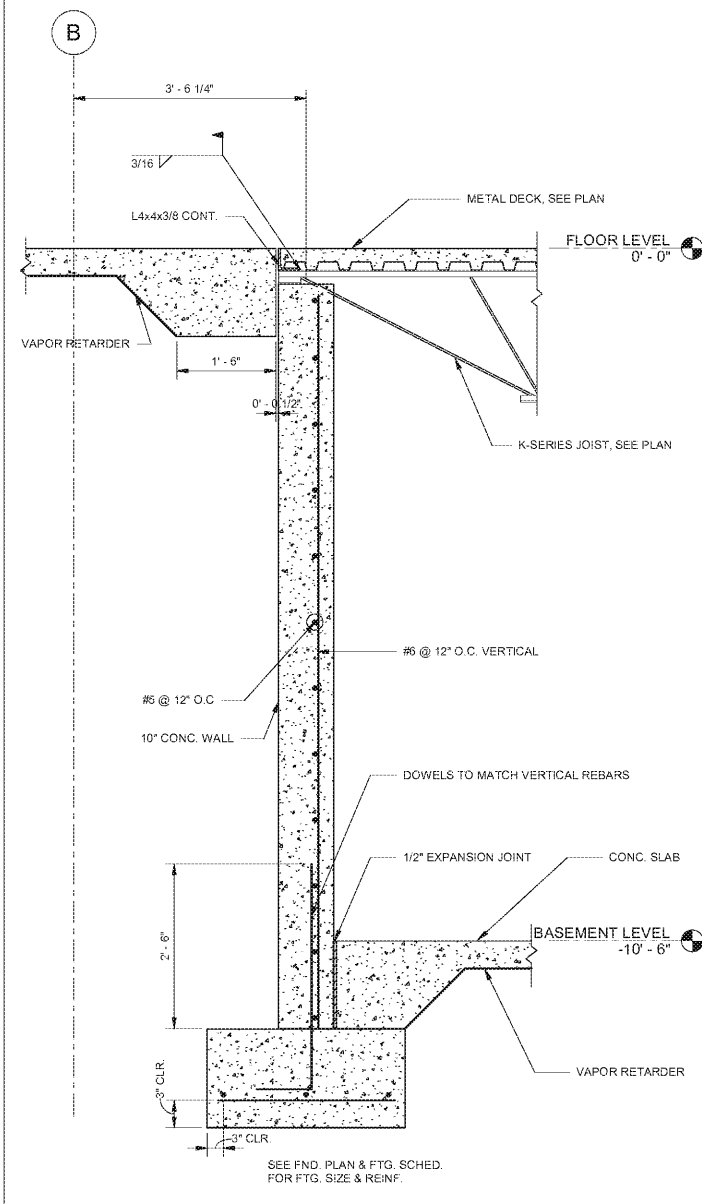

8 SECTION
S501 SCALE: 3/4" = 1'-0"

ENGQUEST
3325 DULUTH HWY. 120, SUITE 101,
DULUTH, GA 30135
TEL: (770) 988-4470
www.engquest.com



HAI AN PAGODA
6376 SANDERS ROAD,
LAKE CITY, GA 30286

FOUNDATION DETAILS

REV.	DATE	BY	DESCRIPTION
A	1/22/18	DT	PERMIT ISSUE

JOB NO. 1710037
DRAWN: TB
CHECKED: DT
SCALE: AS NOTED
S501
DRAWING NO.