




HAI AN PAGODA
 6376 SANDERS ROAD,
 LAKE CITY, GA 30286

PAGODA FOUNDATION AND SLAB PLAN

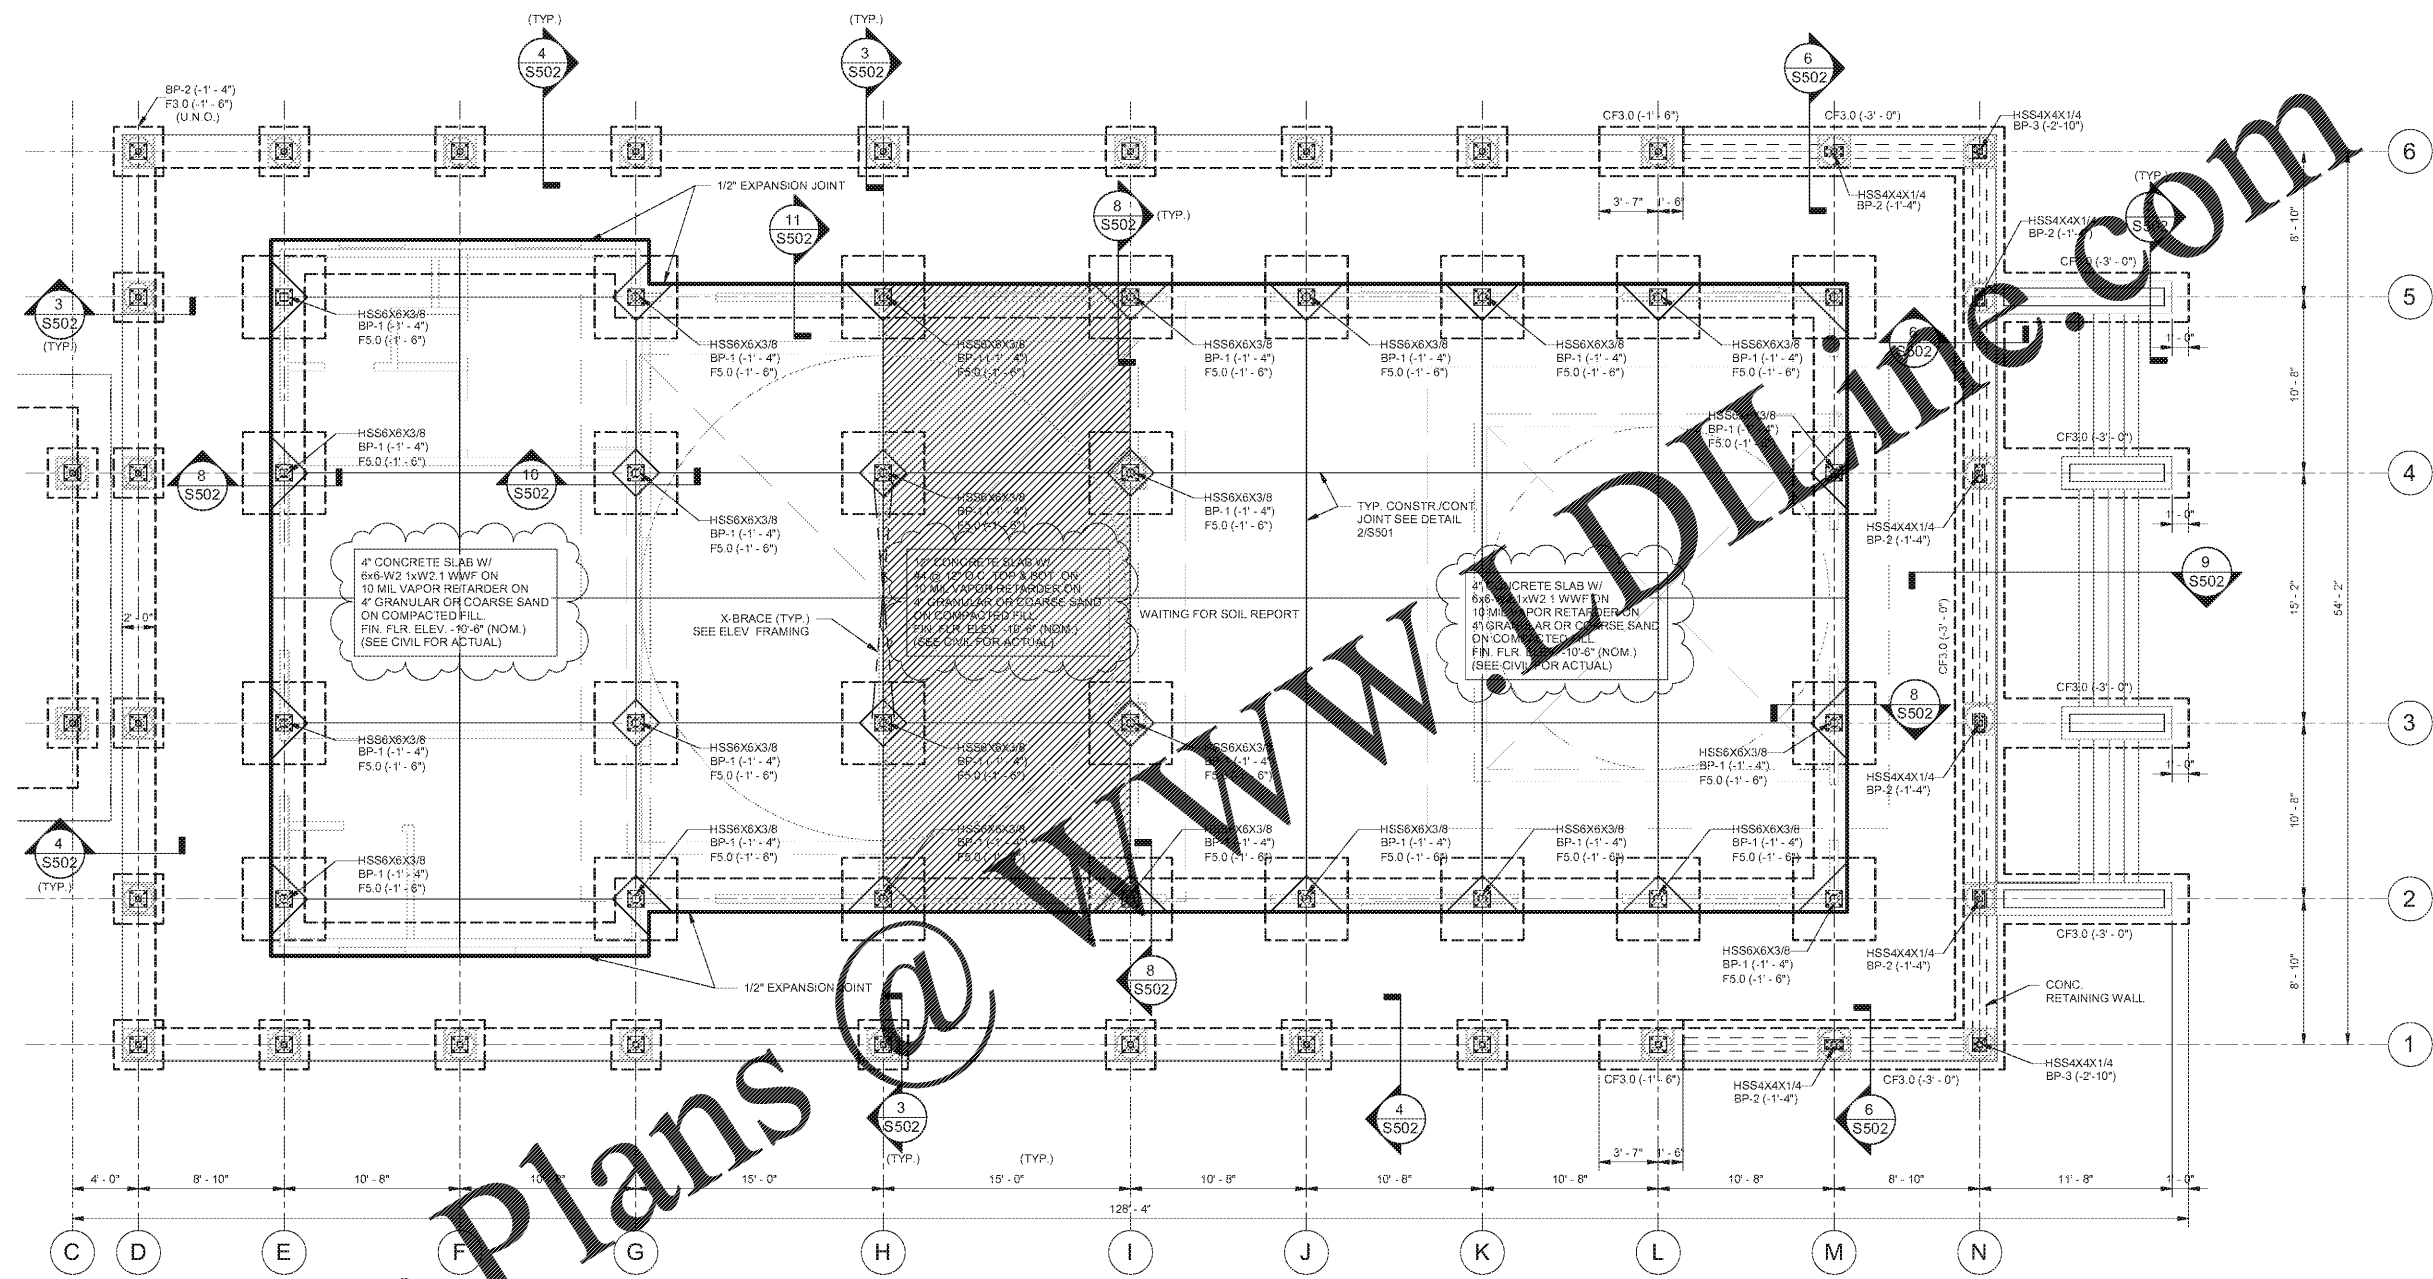

Order Plans @ www.dlwin.com

PAGODA FOUNDATION & SLAB PLAN
 SCALE: 3/16" = 1'-0"

- NOTES:
- SEE DWG S112, S113, S141, S142, S212 THROUGH S216 FOR STRUCTURAL STEEL DESIGN NOTES.
 - SEE PLAN FOR TOP OF STEEL ELEVATION.
 - ATTACH STEEL DECK TO STEEL WITH 36x43 PATTERN. SUPPORT FASTENERS: 5/8" PUDDLE WELDS. SIDELAP FASTENERS: #10 TEK SCREWS.
 - ATTACH DECK TO PERIMETER SUPPORTS WITH SAME FASTENER PATTERN AND TYPE SHOWN ABOVE, BUT SPACING NOT MORE THAN 6".
 - ALL STRUCTURAL STEEL, MISCELLANEOUS STEEL AND STEEL JOISTS U.N.O. SHALL BE GIVEN ONE SHOP COAT AND ONE FIELD TOUCH UP PAINT, GRAY COLOR.
 - ALL STEEL EXPOSED TO WEATHER SHALL BE HOT DIPPED GALVANIZED AND ALL VENT HOLES SHALL BE PLUG OR SEAL WELDED PRIOR TO ERECTION.
 - 1 1/2" (GALV. G60/PAINTE) TYPE B, 20 GA. METAL DECK FOR ROOF.
 - BRIDGING - PROVIDE NUMBER OF ROWS HORIZONTAL ON DIAGONAL BRIDGING OF MATERIAL, SIZE AND TYPE REQUIRED BY SJI'S SPECIFICATIONS FOR TYPE OF JOIST, CHORD SIZE, SPACING AND SPAN. FURNISH ADDITIONAL ERECTION BRIDGING IF REQUIRED FOR STABILITY.
 - FOR CONCRETE WALL SUPPORTING JOIST GIRDER, REF. DET. SHEET S801.

REV.	DATE	BY	DESCRIPTION
A	1/22/18	DT	PERMIT ISSUE

JOB NO. 1710037
 DRAWN: TB
 CHECKED: DT
 SCALE: AS NOTED

S121
 DRAWING NO.