


ENGQUEST, LLC, has been awarded by act  
 as the sole provider of structural steel design services for the project.  
 No part of this drawing shall be reproduced, stored in a retrieval system,  
 or transmitted in any form or by any means, electronic, mechanical,  
 photocopying, recording, or by any information storage and retrieval system,  
 without the prior written consent of ENGQUEST, LLC.



**HAI AN PAGODA**  
 6375 SANDERS ROAD,  
 LAKE CITY, GA 30280

**STRUCTURAL  
 ELEVATION ALONG  
 LINE "E"**

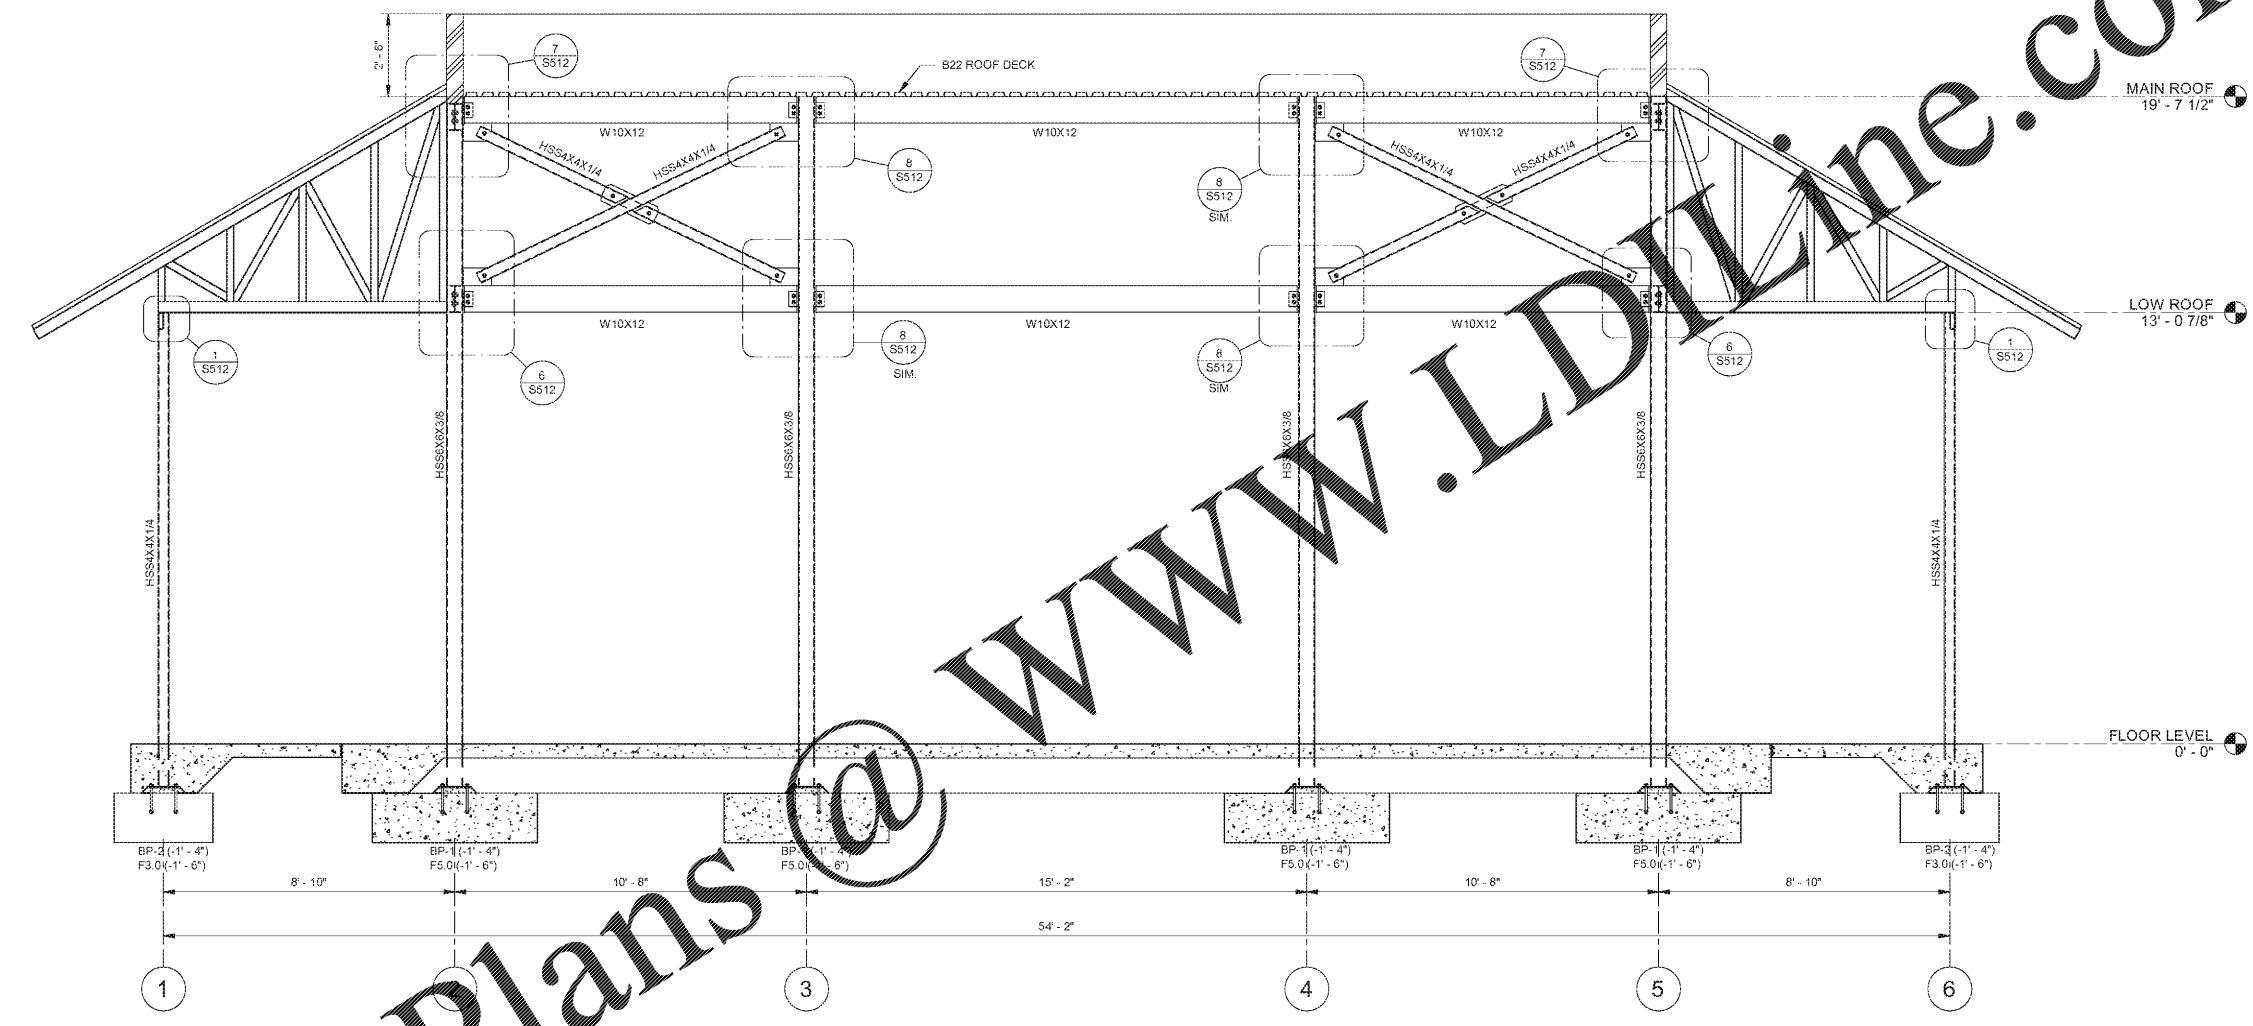

**PAGODA - STRUCTURAL ELEVATION ALONG LINE "E"**  
 SCALE: 3/8" = 1'-0"

- NOTES:
- SEE DWG S112, S113, S141, S142, S212 THROUGH S216 FOR STRUCTURAL STEEL DESIGN NOTES.
  - SEE PLAN FOR TOP OF STEEL ELEVATION
  - ATTACH STEEL DECK TO STEEL WITH 36/43 PATTERN.  
SUPPORT FASTENERS: 5/8" PUDDLE WELDS
  - ATTACH DECK TO PERIMETER SUPPORTS WITH SAME FASTENER PATTERN AND TYPE SHOWN ABOVE, BUT SPACING NOT MORE THAN 6".  
SIDELAP FASTENERS: #10 TEK SCREWS
  - ALL STRUCTURAL STEEL, MISCELLANEOUS STEEL AND STEEL JOISTS U.N.O. SHALL BE GIVEN ONE SHOP COAT AND ONE FIELD TOUCH UP PAINT, GRAY COLOR
  - ALL STEEL EXPOSED TO WEATHER SHALL BE HOT DIPPED GALVANIZED AND ALL VENT HOLES SHALL BE PLUG OR SEAL WELDED PRIOR TO ERECTION.
  - 1 1/2" (GALV. G60PAINTED) TYPE B, 20 GA. METAL DECK FOR ROOF
  - BRIDGING - PROVIDE NUMBER OF ROWS HORIZONTAL ON DIAGONAL, BRIDGING OF MATERIAL, SIZE AND TYPE REQUIRED BY SJS SPECIFICATIONS FOR TYPE OF JOIST, CHORD SIZE, SPACING AND SPAN. FURNISH ADDITIONAL ERECTION BRIDGING IF REQUIRED FOR STABILITY
  - FOR CONCRETE WALL SUPPORTING JOIST GIRDER, REF. DET. SHEET S501

Order Plans @ www.LDOnline.com

REV.	DATE	BY	DESCRIPTION
A	1/22/18	DT	PERMIT ISSUE

JOB NO. **1710037**  
 DRAWN: **TB**  
 CHECKED: **DT**  
 SCALE: **AS NOTED**

**S211**  
 DRAWING NO.