




A INTERIOR ELEVATION
A3.1 SCALE: 1/4" = 1'-0"

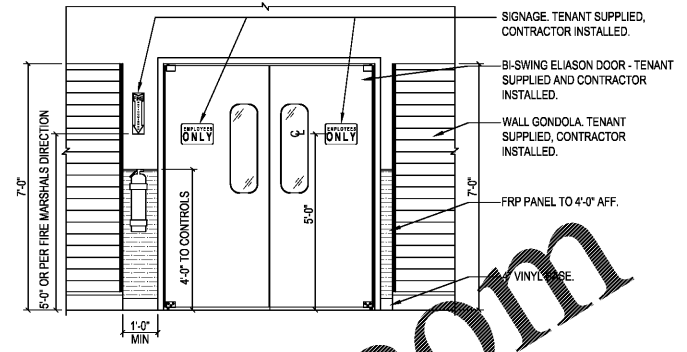


F SALES / STOCKROOM ELIASION DOOR ELEVATION
A3.1 SCALE: 1/2" = 1'-0"

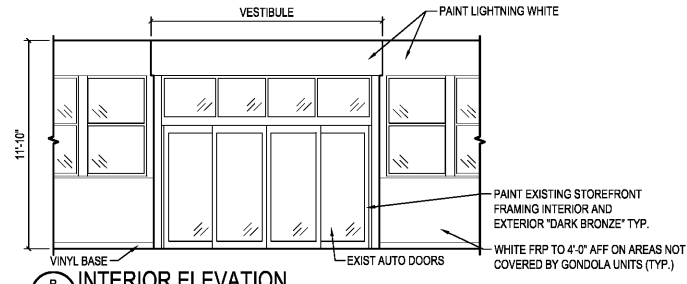


B INTERIOR ELEVATION
A3.1 SCALE: 1/4" = 1'-0"

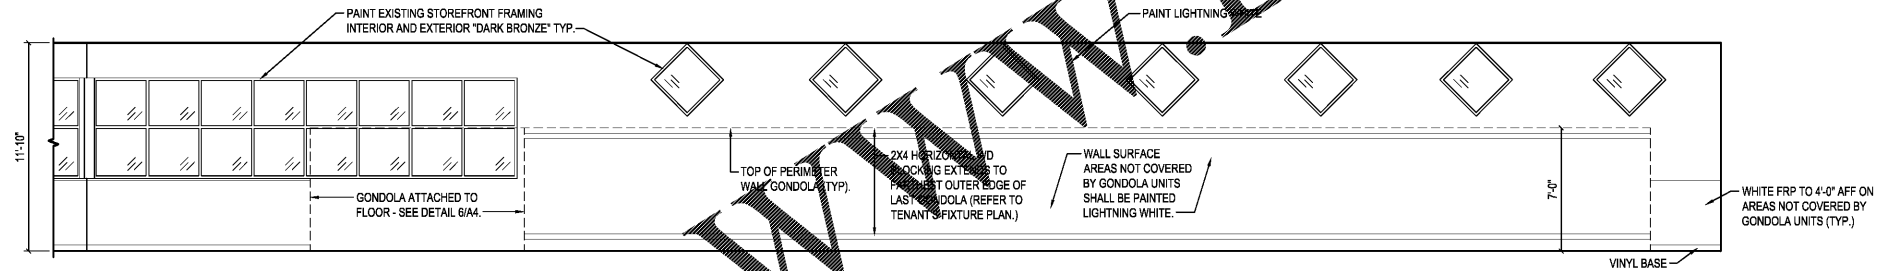

C INTERIOR ELEVATION
A3.1 SCALE: 1/4" = 1'-0"

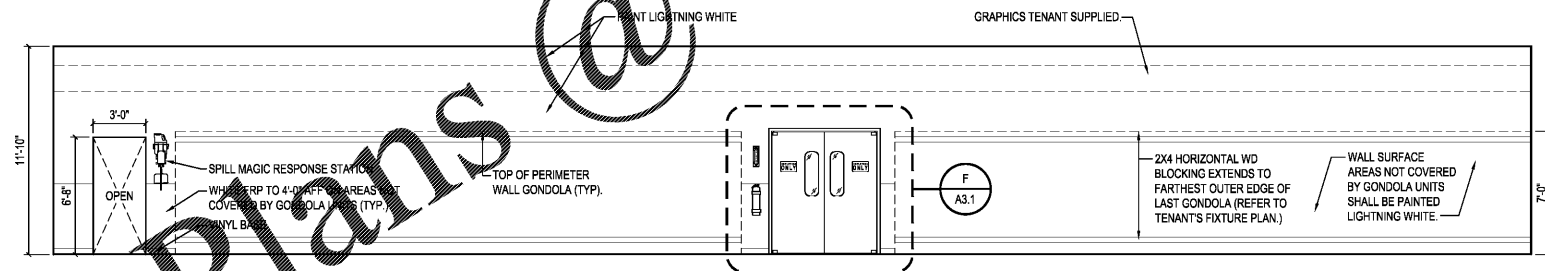

D INTERIOR ELEVATION
A3.1 SCALE: 1/4" = 1'-0"

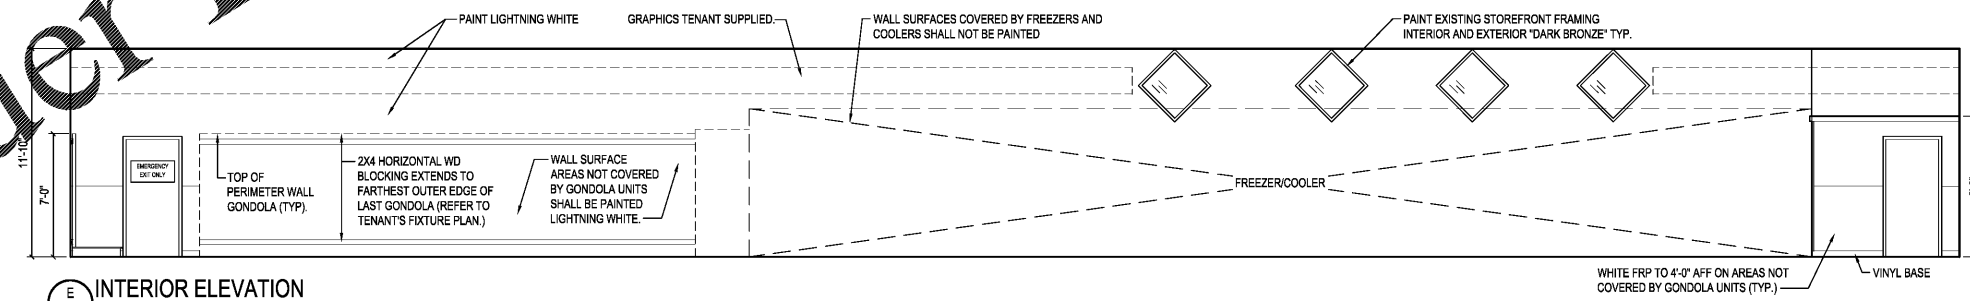

E INTERIOR ELEVATION
A3.1 SCALE: 1/4" = 1'-0"

Order Plans @ WWW.LDILine.com

--	--

RRMM
ARCHITECTS, PC
Donna A. Elliott, Architect 5813
Robert S. Berz Jr., Architect 7810
1317 Executive Blvd, Suite 200
Chesapeake, VA 23320
(757) 622-2828 / fax (757) 622-6883

--	--

FAMILY DOLLAR
FAMILY DOLLAR STORE, FDS #791901
SELMA, AL
ELEVATIONS