




25 Sundial Ave - Suite 310 W  
Manchester, NH 03103

# FAMILY DOLLAR LINE DIAGRAM (FOR REFERENCE ONLY NOT TO SCALE)

REVISION: 1.00
DATE: 09/11/18   ECN#: 2304
INITIAL DESIGN
---
REVISION: 1.10
DATE: 09/25/18   ECN#: 2342
CHANGE EM2 LAYOUT
---
REVISION: ---
DATE: ---   ECN#: ---
---
REVISION: ---
DATE: ---   ECN#: ---
---
DRAWN: WPC   CHECKED: CGP
PART #: 94-339   OPTION: P

## ENERGY MANAGEMENT PLAN EM-2 of 4

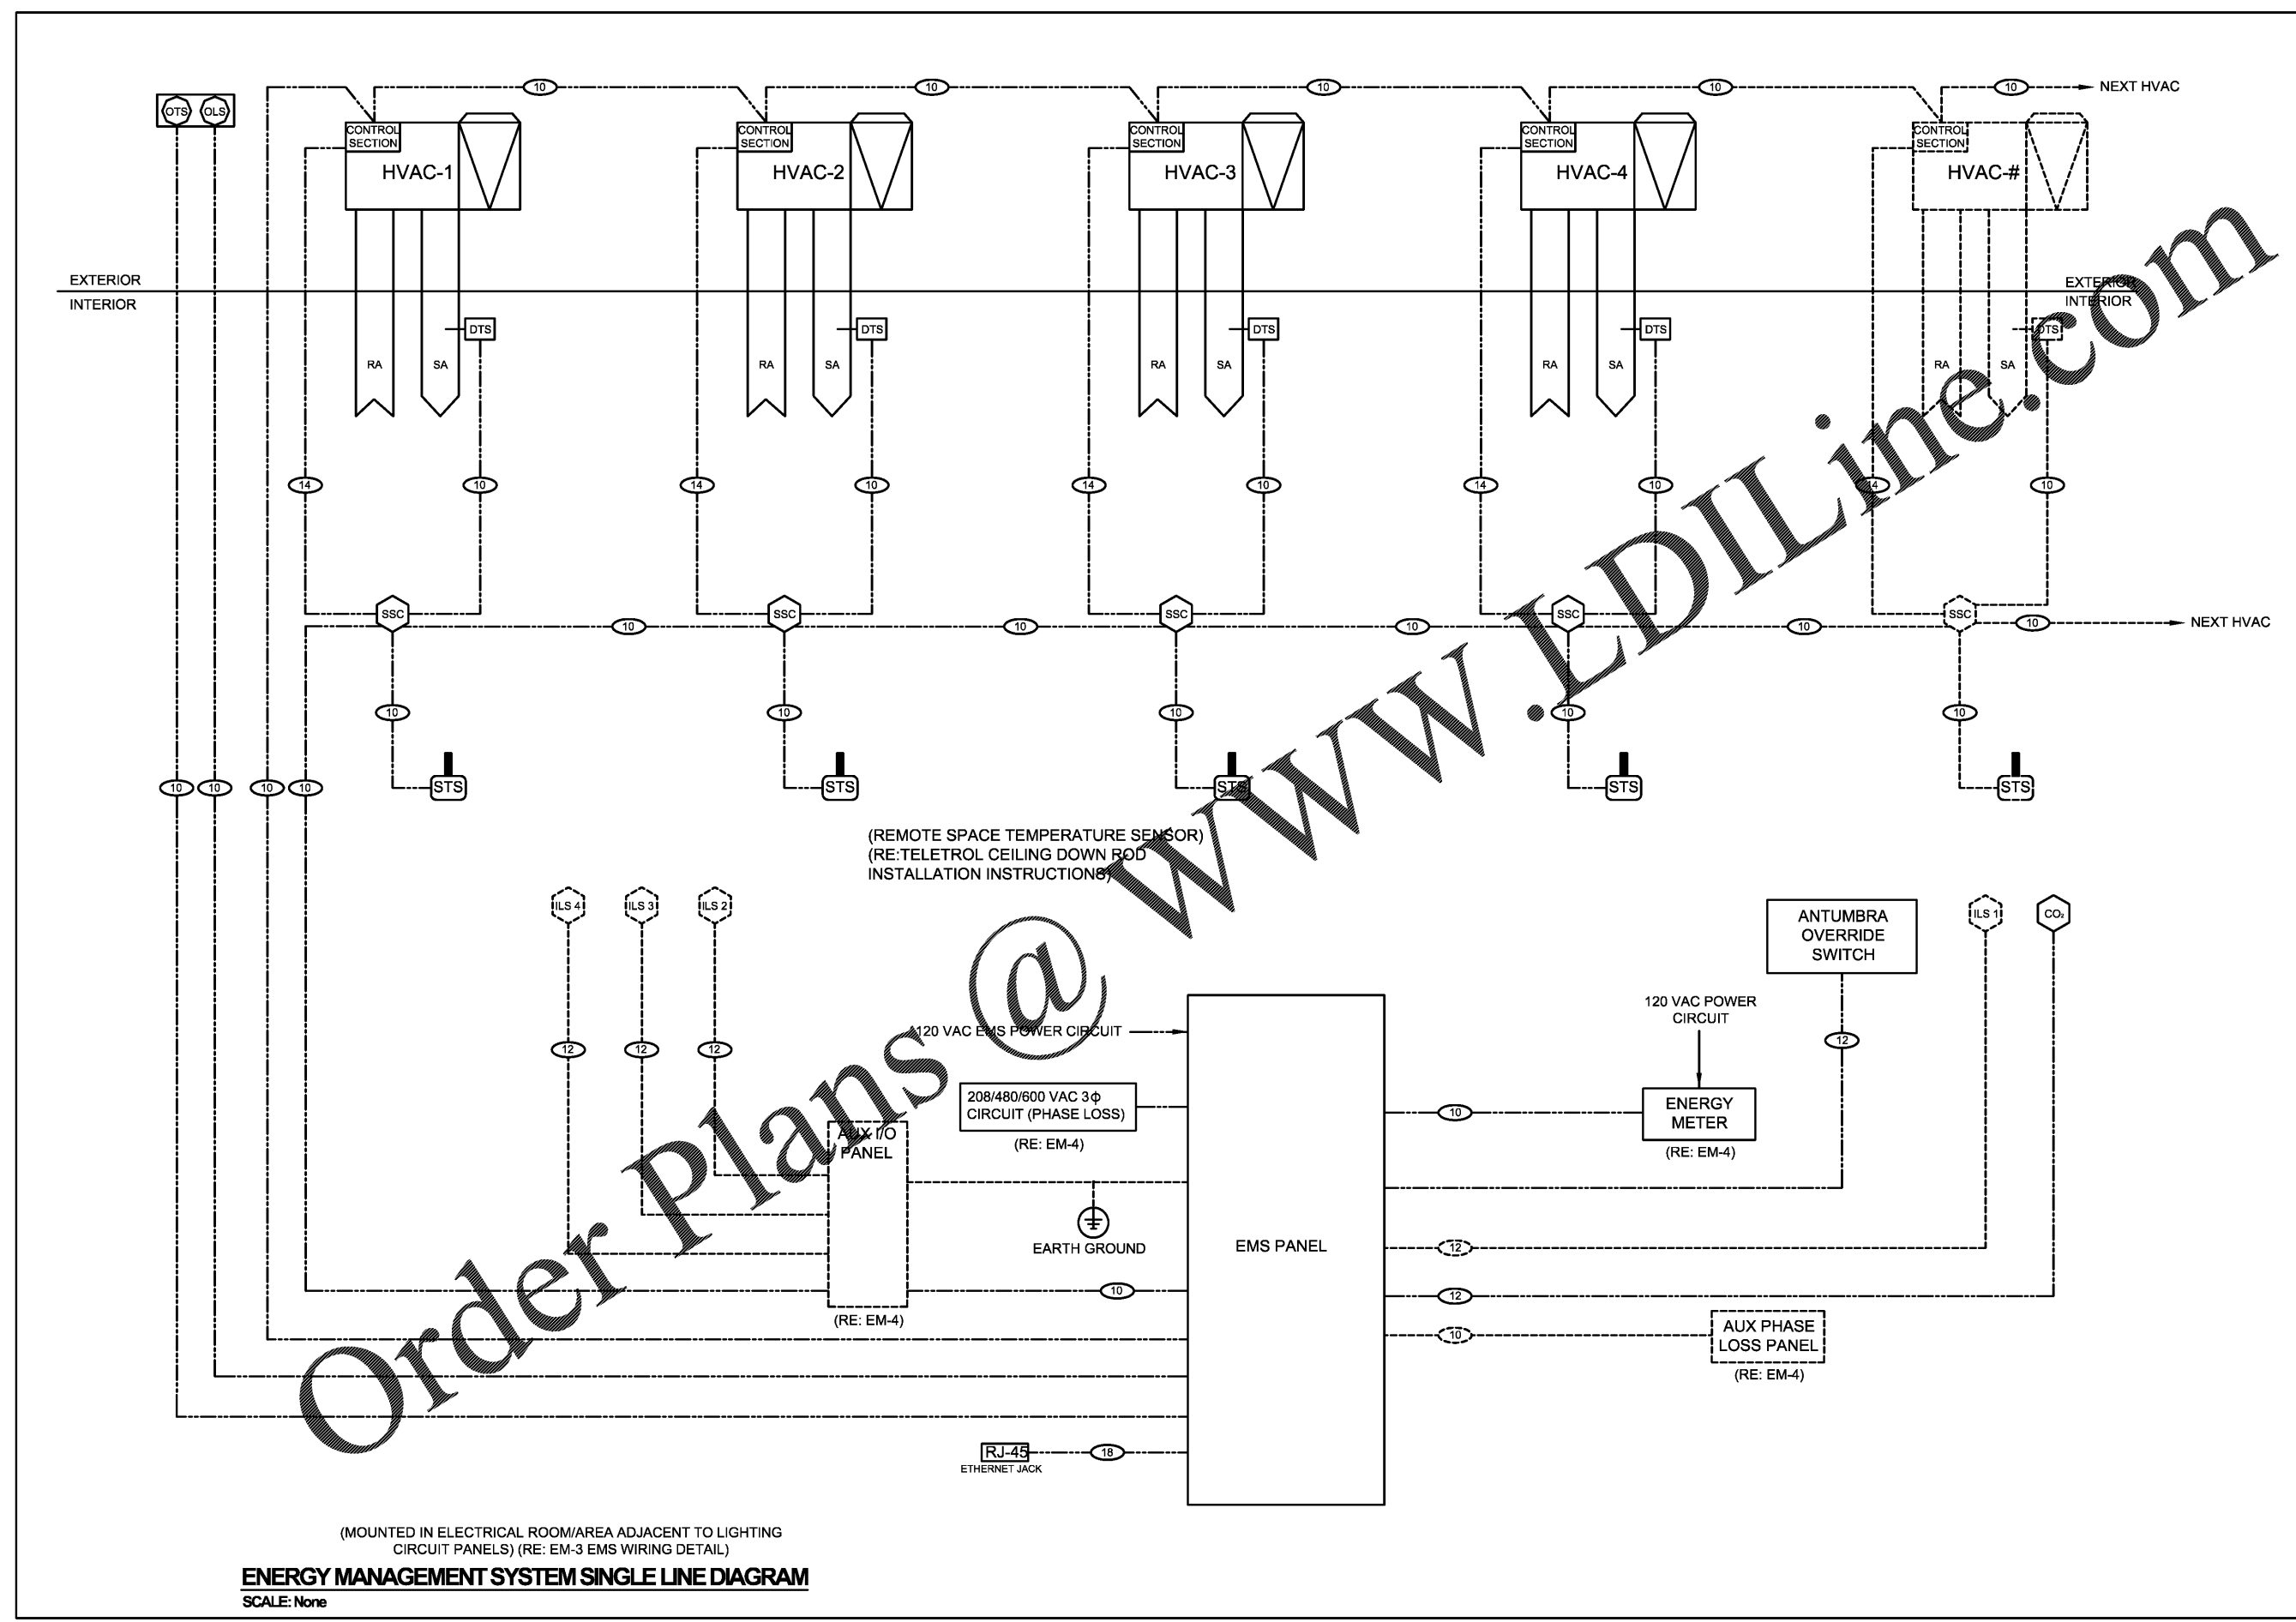

Order Plans @ WWW.LEDILine.com