



**McFarland Johnson**  
 2409 N. ROOSEVELT BOULEVARD  
 SUITE 4  
 KEY WEST, FLORIDA 33040  
 P: 321-4321-7029  
 mjinc.com

PROJECT MILESTONE

**BID PLANS**

NO.	DATE	DESCRIPTION


CLIENT: **KEY WEST INTERNATIONAL AIRPORT**  
 PROJECT: **KEY WEST, FL**  
**AIRPORT MAINTENANCE STORAGE FACILITY PROJECT**

DRAWN	<b>OHG</b>
DESIGNED	<b>OHG</b>
CHECKED	<b>CEP</b>
SCALE	
DATE	<b>MARCH 4, 2020</b>
PROJECT	<b>18221.05</b>


IT IS A VIOLATION OF LAW FOR ANY PERSON, UNLESS THEY ARE ACTING UNDER THE DIRECT DIRECTION OF A LICENSED PROFESSIONAL ENGINEER, ARCHITECT, LANDSCAPE ARCHITECT, OR LAND SURVEYOR, TO ALTER AN ITEM IN ANY WAY. IF AN ITEM BEARING THE STAMP OF A LICENSED PROFESSIONAL IS ALTERED, THE ALTERING ENGINEER, ARCHITECT, LANDSCAPE ARCHITECT, OR LAND SURVEYOR SHALL STAMP THE DOCUMENT AND INCLUDE THE NOTATION "ALTERED BY" FOLLOWED BY THEIR SIGNATURE, THE DATE OF SUCH ALTERATION, AND A SPECIFIC DESCRIPTION OF THE ALTERATION.

DRAWING TITLE  
**SECTIONS**


DRAWING NUMBER  
**S-301**

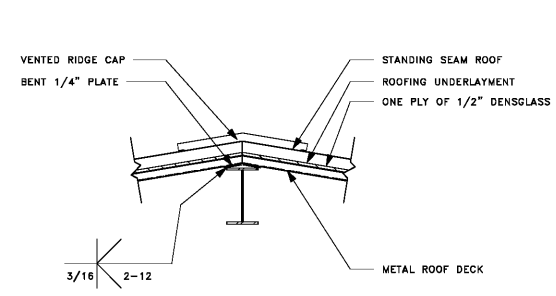


**1 SECTION**  
 S-103 SCALE: 3/4" = 1'-0"

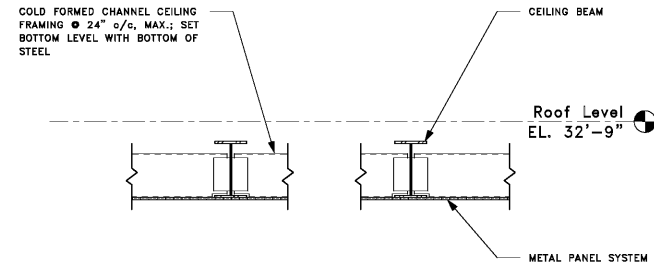


**2 SECTION**  
 S-102 SCALE: 3/4" = 1'-0"

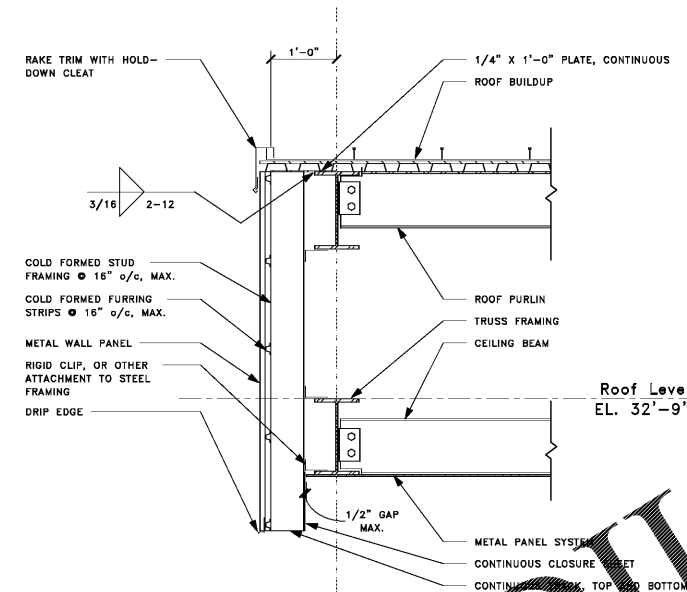


**3 SECTION**  
 S-102 SCALE: 3/4" = 1'-0"

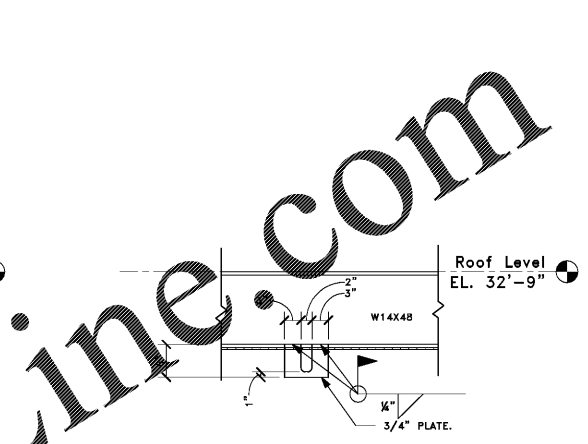


**4 SECTION**  
 S-102 SCALE: 3/4" = 1'-0"

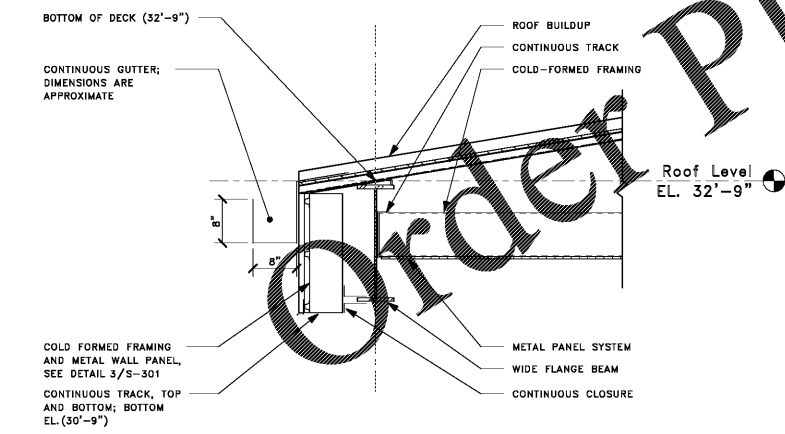

**5 SECTION**  
 S-102 SCALE: 3/4" = 1'-0"

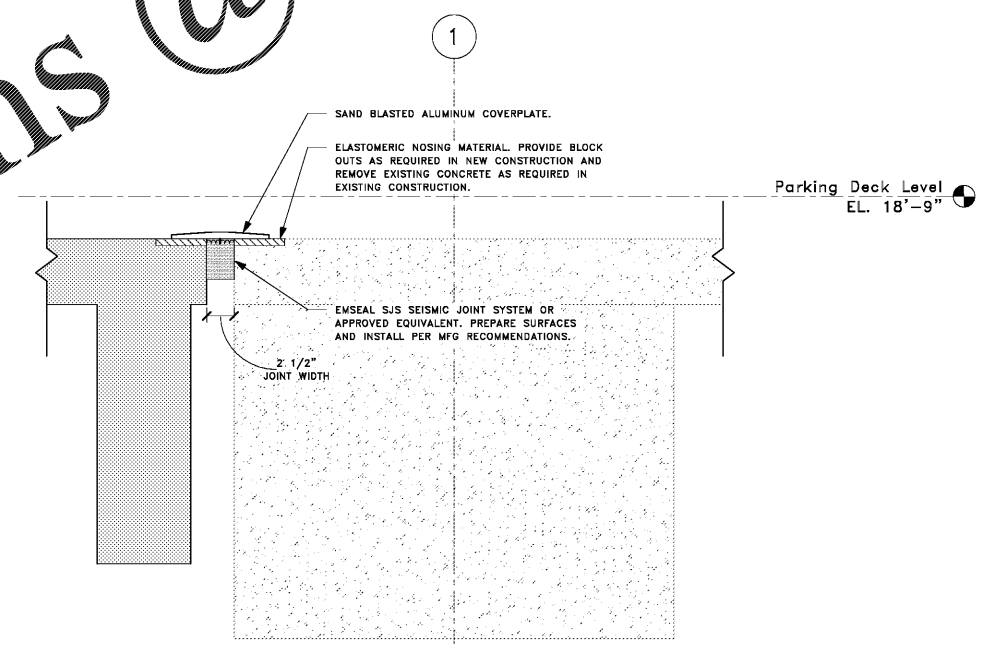

**6 SECTION**  
 S-101 SCALE: 1 1/2" = 1'-0"

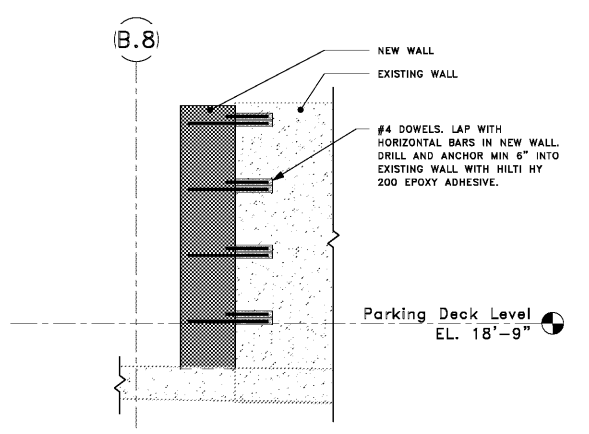

**7 SECTION**  
 S-101 SCALE: 3/4" = 1'-0"

Order Plans @ www.LDILine.com