


**NRD** national restaurant designers  
 ARCHITECTS & ENGINEERS  
 3005 CARRINGTON HILL BLVD. SUITE 105  
 MORRISVILLE, NORTH CAROLINA 27560  
 PH: 919 544 7251 FAX: 919 544 9399  
 A Division of LMHT Associates

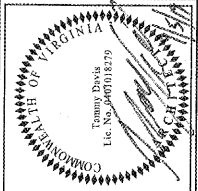

**Star Hardwoods**  
 BONE WOOD PROTOTYPE REVERSE  
 LARGE DINING ROOM - BN2016 LD-R  
 COUNTY DRIVE  
 DISPUTANTA, VA 22842

**BODDE-NOELL ENTERPRISES, INC.**  
 P.O. BOX 808  
 ROCKY MOUNT, NC 27802-6808  
 (855) 937-2800

**OWNER**


NO.	REVISIONS	DESCRIPTION	DATE

DRAWN BY: \_\_\_\_\_ CHECKED BY: \_\_\_\_\_

**DUMPSTER ENCLOSURE DETAILS**


DATE: 9-4-2019

SHEET NUMBER:  
**A-8.3**

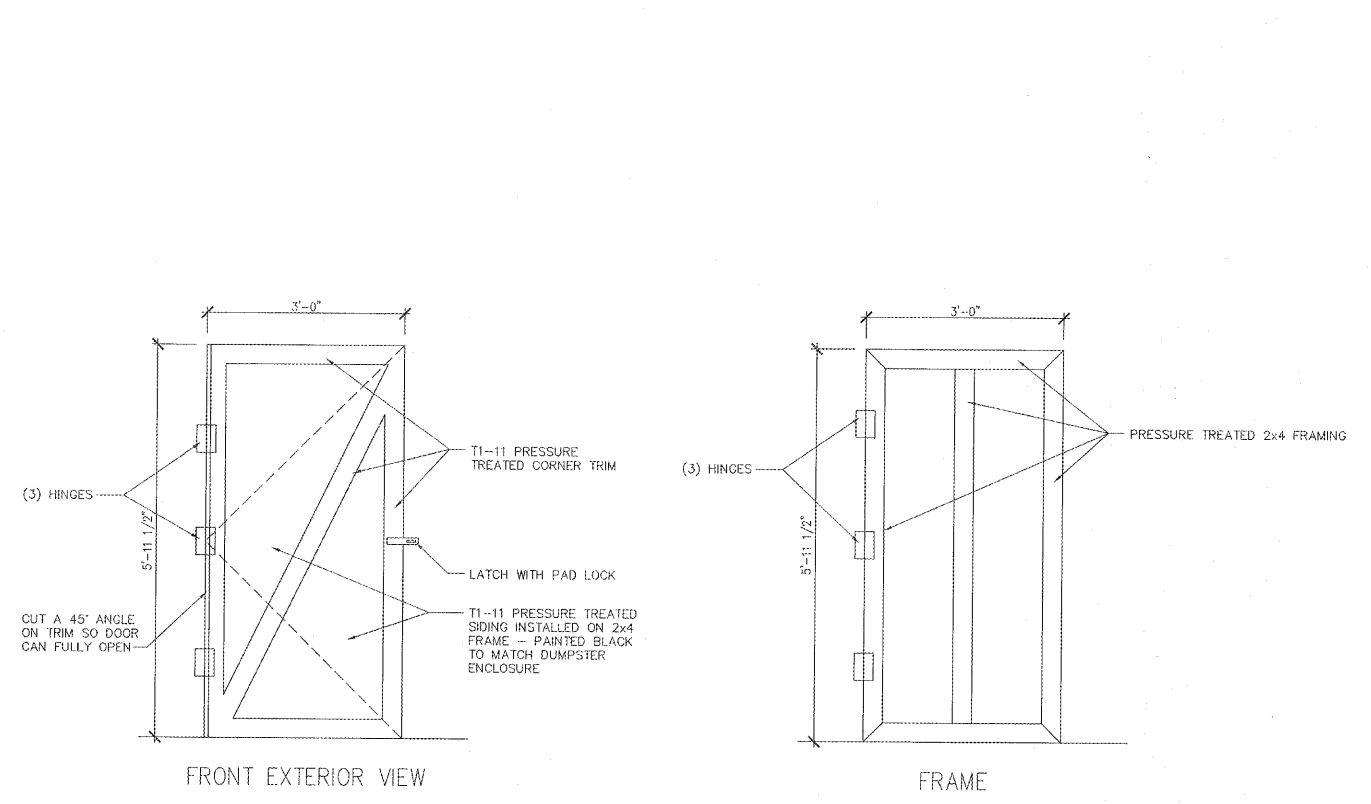


STORAGE SHED DOOR DETAILS

SCALE: 3/4" = 1'-0"

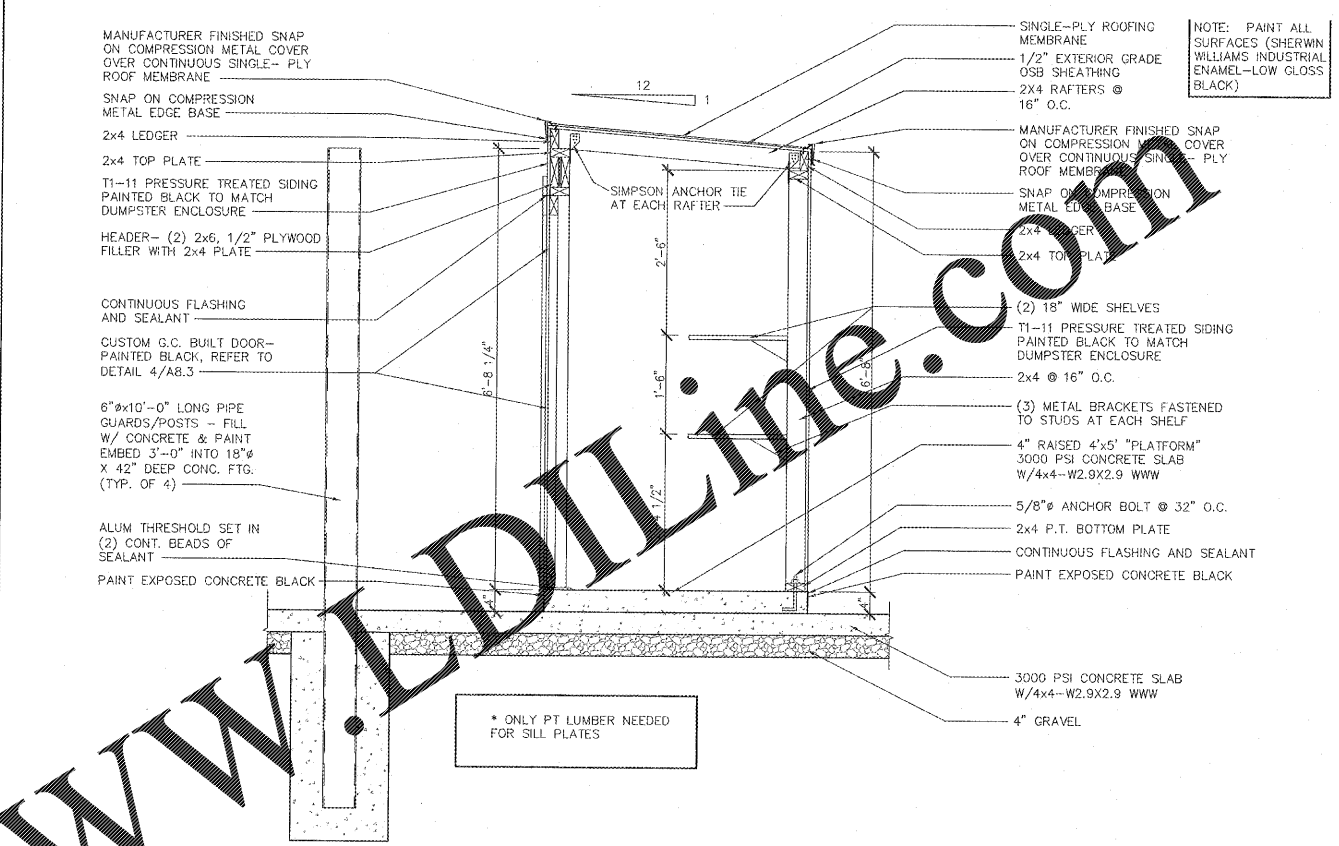


STORAGE SHED SECTION

SCALE: 3/4" = 1'-0" 2

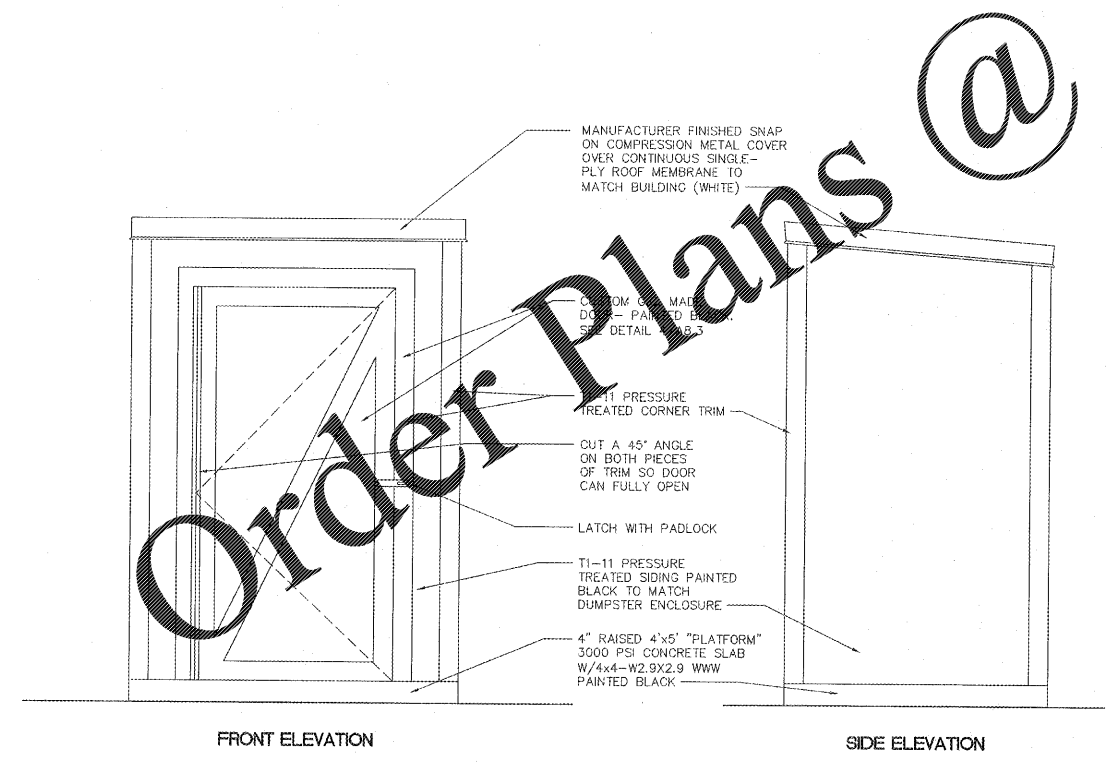

STORAGE SHED ELEVATIONS

SCALE: 3/4" = 1'-0" 3

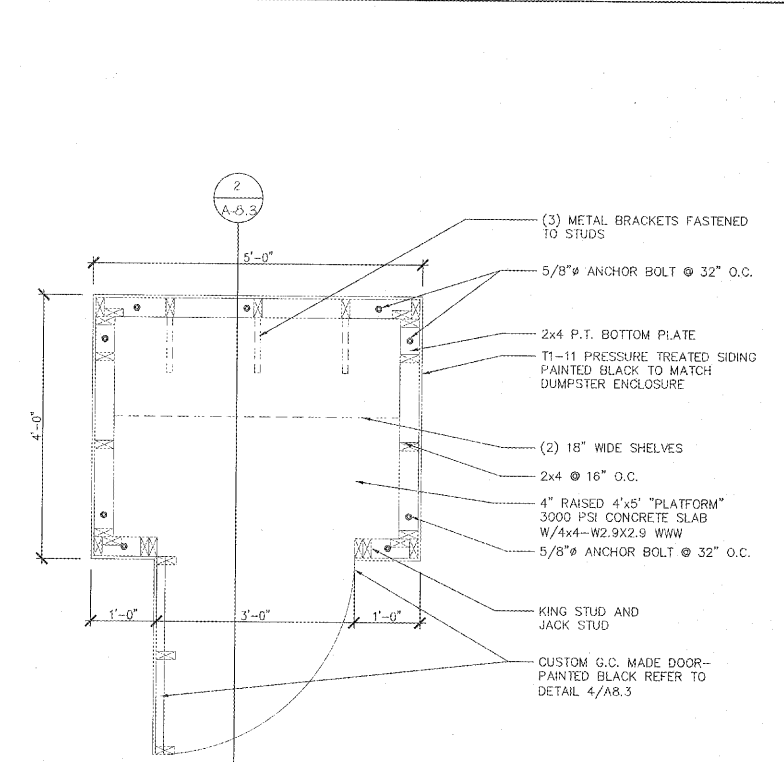

STORAGE SHED PLAN

SCALE: 3/4" = 1'-0" 1

Order Plans @

www.DIline.com