


PERSPECTIVE  
NTB


Order Plans @

WWW.LDILINE.COM

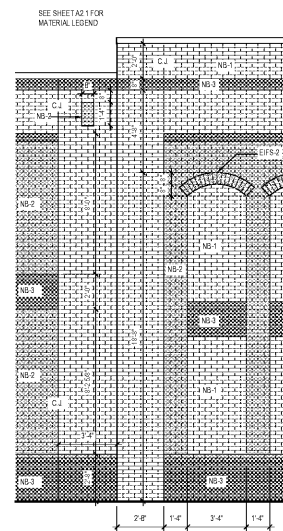


07 - ENLARGED ELEVATION

SCALE: 1/4" = 1'-0"

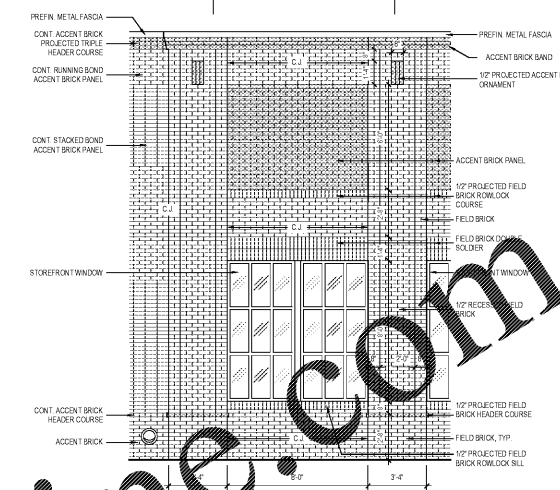


06 - ENLARGED ELEVATION

SCALE: 1/4" = 1'-0"

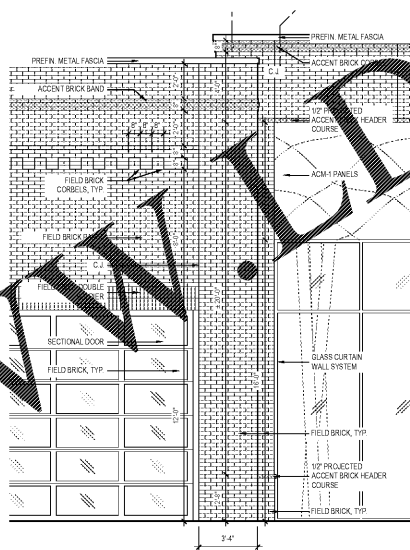


05 - ENLARGED ELEVATION

SCALE: 1/4" = 1'-0"

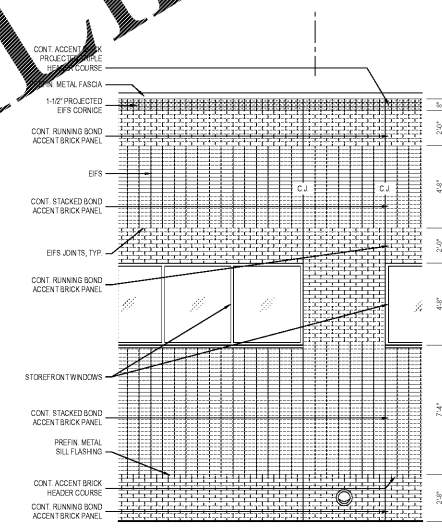


04 - ENLARGED ELEVATION

SCALE: 1/4" = 1'-0"

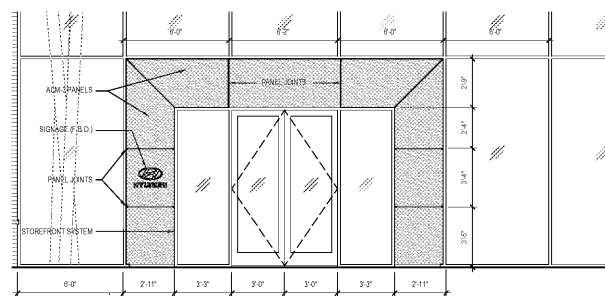


03 - ENLARGED ELEVATION

SCALE: 1/4" = 1'-0"

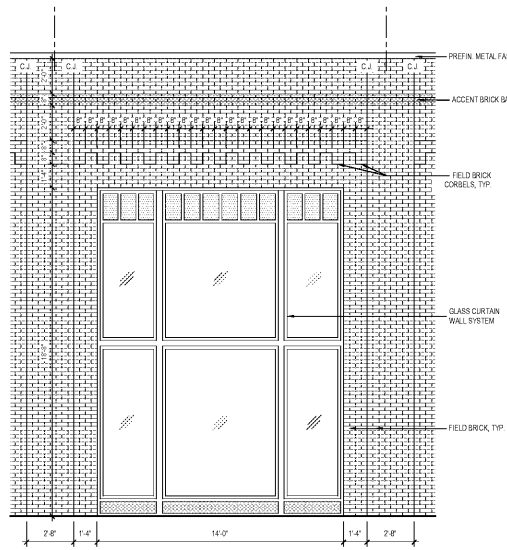

02 - ENLARGED ELEVATION

SCALE: 1/4" = 1'-0"

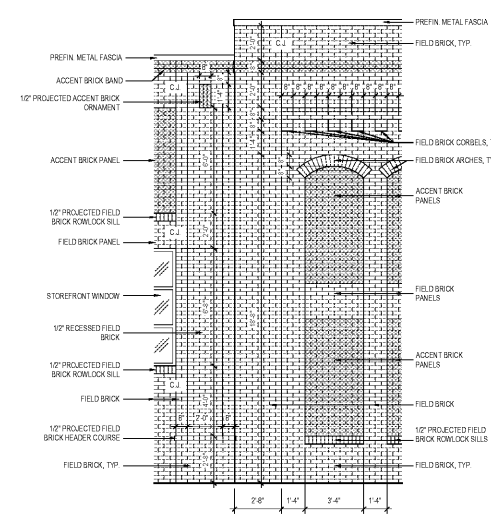

01 - ENLARGED ELEVATION

SCALE: 1/4" = 1'-0"

Revisions:

Number	Date	Description

Project Title:  
**HYUNDAI SOUTH CHARLOTTE**

10518 CADILLAC STREET  
PINEVILLE, NC 28134

Project No.: 2536.00

Drawing Title:  
**BUILDING ELEVATIONS**