


Sheet Template ID: CPREF-07-B

**FOINTEGRA**  
an InSitu Architecture, PLLC DBA  
110 East Kingston Avenue, Ste. 20  
Charlotte, NC 28203  
704.372.0001  
www.foin+egra.com


"THE CONTAINED & WRITTEN MATERIAL HEREIN CONSTITUTE ORIGINAL WORK OF THE ARCHITECT, & AS INTELLECTUAL PROPERTY & INSTRUMENTS OF SERVICE, ARE BELIEVED TO CONSTITUTE & MAY NOT BE REPRODUCED, PHOTOCOPIED, DETYPED, REPRODUCED OR USED IN ANY WAY WITHOUT EXPRESS WRITTEN CONSENT OF THE ARCHITECT."  
© FOINTEGRA

ARCHITECTURE  
CERT. NO. 3110  
CHARLOTTE, N.C.


NORTH CAROLINA  
PROFESSIONAL ARCHITECT  
RICHARD CUEBIS  
SCALE 13209  
03/04/2020

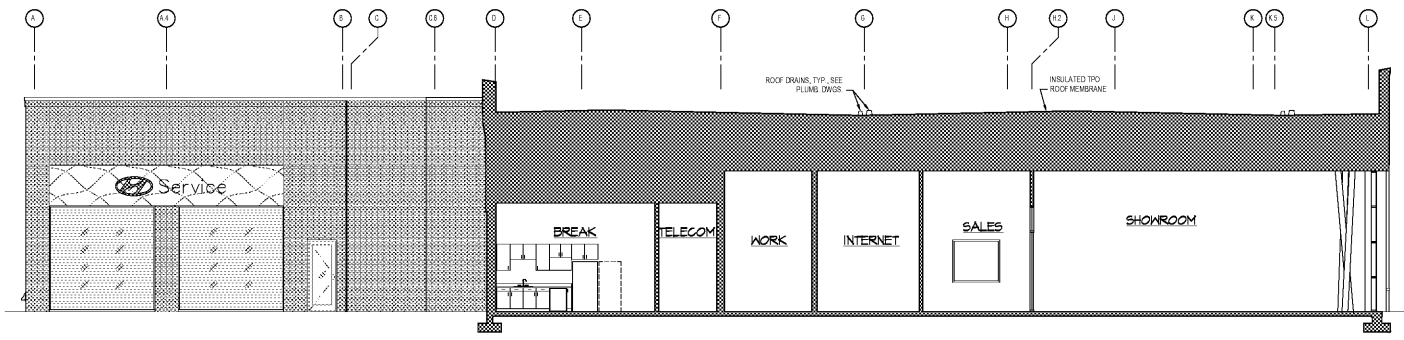


SCALE: 1/8" = 1'-0" BUILDING SECTION 06

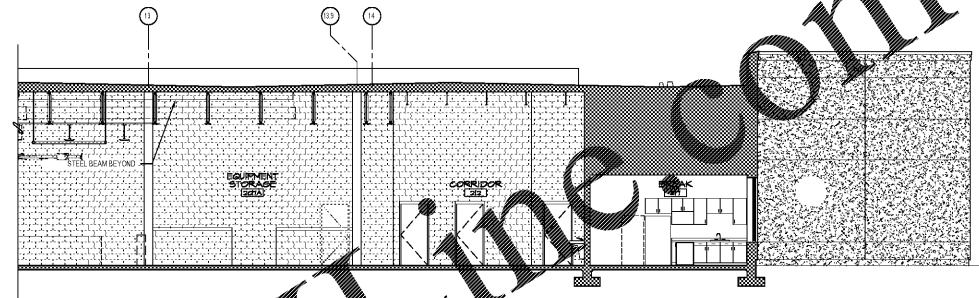


SCALE: 1/8" = 1'-0" BUILDING SECTION (CONT'D) 05

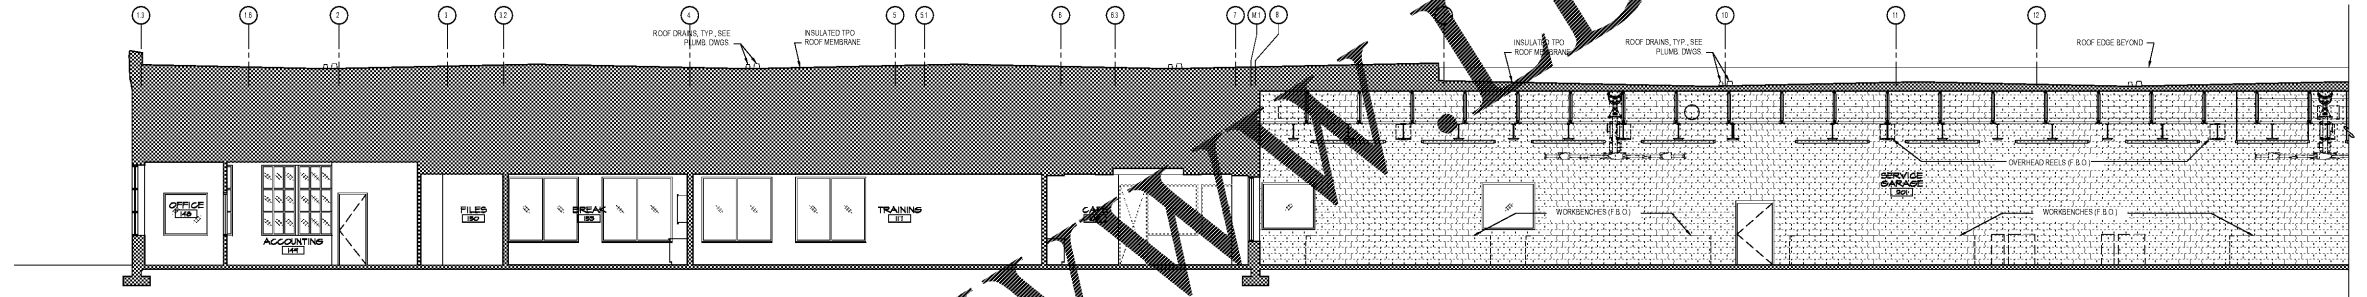


SCALE: 1/8" = 1'-0" BUILDING SECTION 04

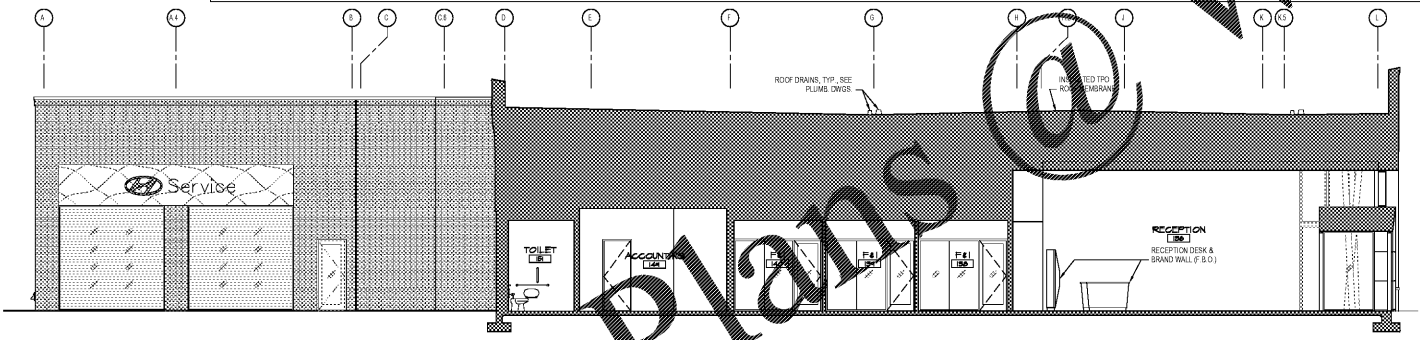

SCALE: 1/8" = 1'-0" BUILDING SECTION 03

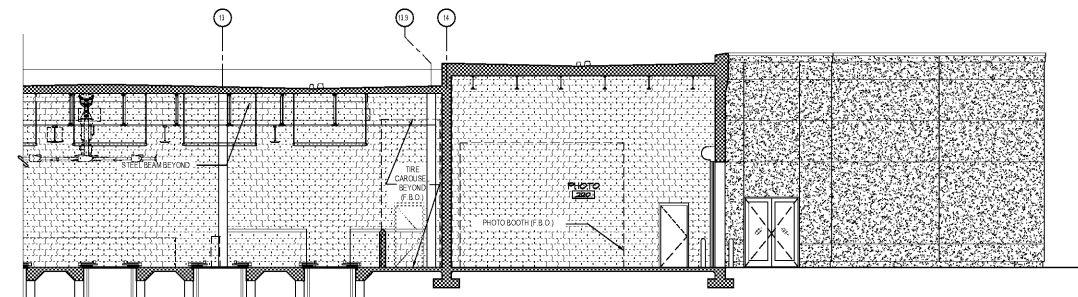

SCALE: 1/8" = 1'-0" BUILDING SECTION (CONT'D) 02

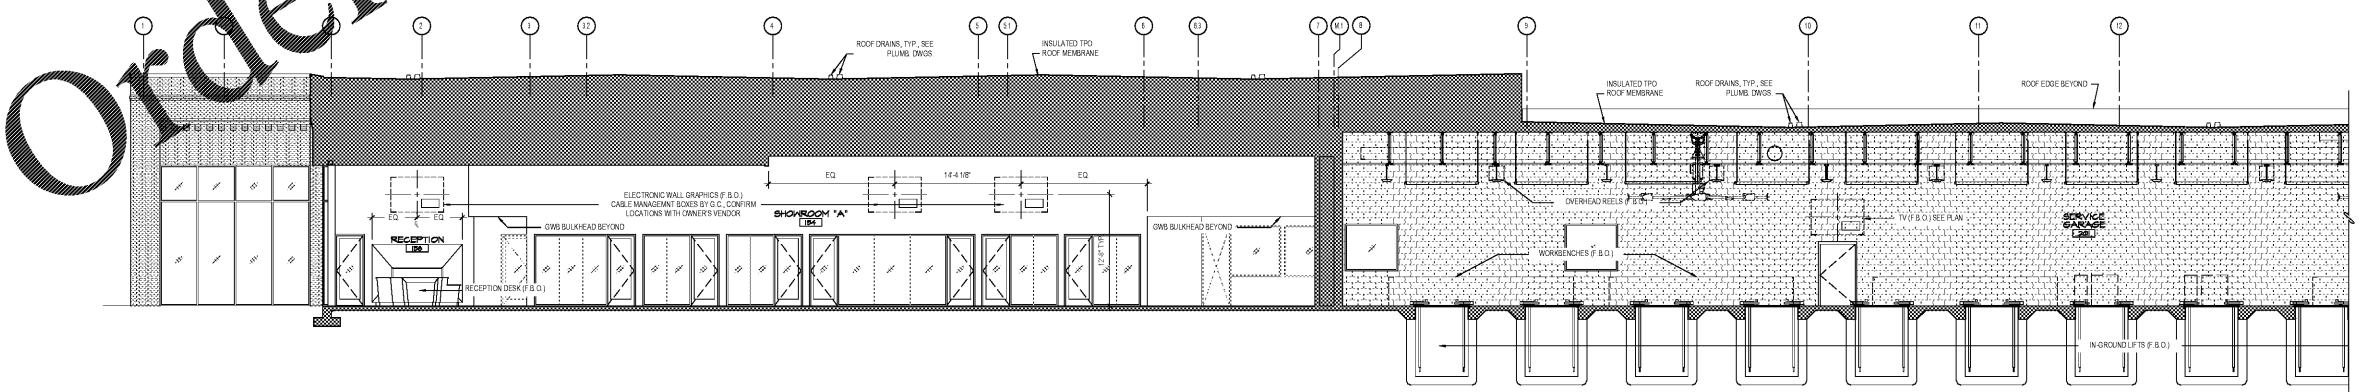

SCALE: 1/8" = 1'-0" BUILDING SECTION 01

**HYUNDAI**  
HYUNDAI OF SOUTH CHARLOTTE

Revisions:

Number	Date	Description

Project Title:  
**HYUNDAI SOUTH CHARLOTTE**

10918 CADILLAC STREET  
PINEVILLE, NC 28134

Project No.: 2539.00

Drawing Title:  
**BUILDING SECTIONS**

SET ISSUE DATE  
▶ MARCH 4, 2020 ◀

Sheet:  
**A3.1**

File: P:\252536.00 Hyundai of S Charlotte (DWG)\\_CD\A3-Series\_PlotSheet\_3/4/2020 9:51 PM by CHRIS; Saved: 3/4/2020 6:47 PM by USER