


FD in+EGRA
 an Integrate Architecture, PLLC DBA
 118 East Kingston Avenue, Ste 20
 Charlotte, NC 28203
 704.372.0001
 www.fdin+egra.com

THE OWNER & WRITER MATERIAL HEREIN CONSTITUTE ORIGINAL WORK OF THE ARCHITECT, & AS INTELLECTUAL PROPERTY & INSTRUMENTS OF SERVICE, ARE SUBJECT TO COPYRIGHT & MAY NOT BE REPRODUCED, TRANSMITTED, COPIED, REPRODUCED OR USED IN ANY WAY WITHOUT EXPRESS WRITTEN CONSENT OF THE ARCHITECT
 © FDI IN+EGRA

REGISTERED ARCHITECT
 CERT. NO. 31709
 RICHARD CUEVAS
 ARCHITECT
 RICHARD CUEVAS
 03/04/2020

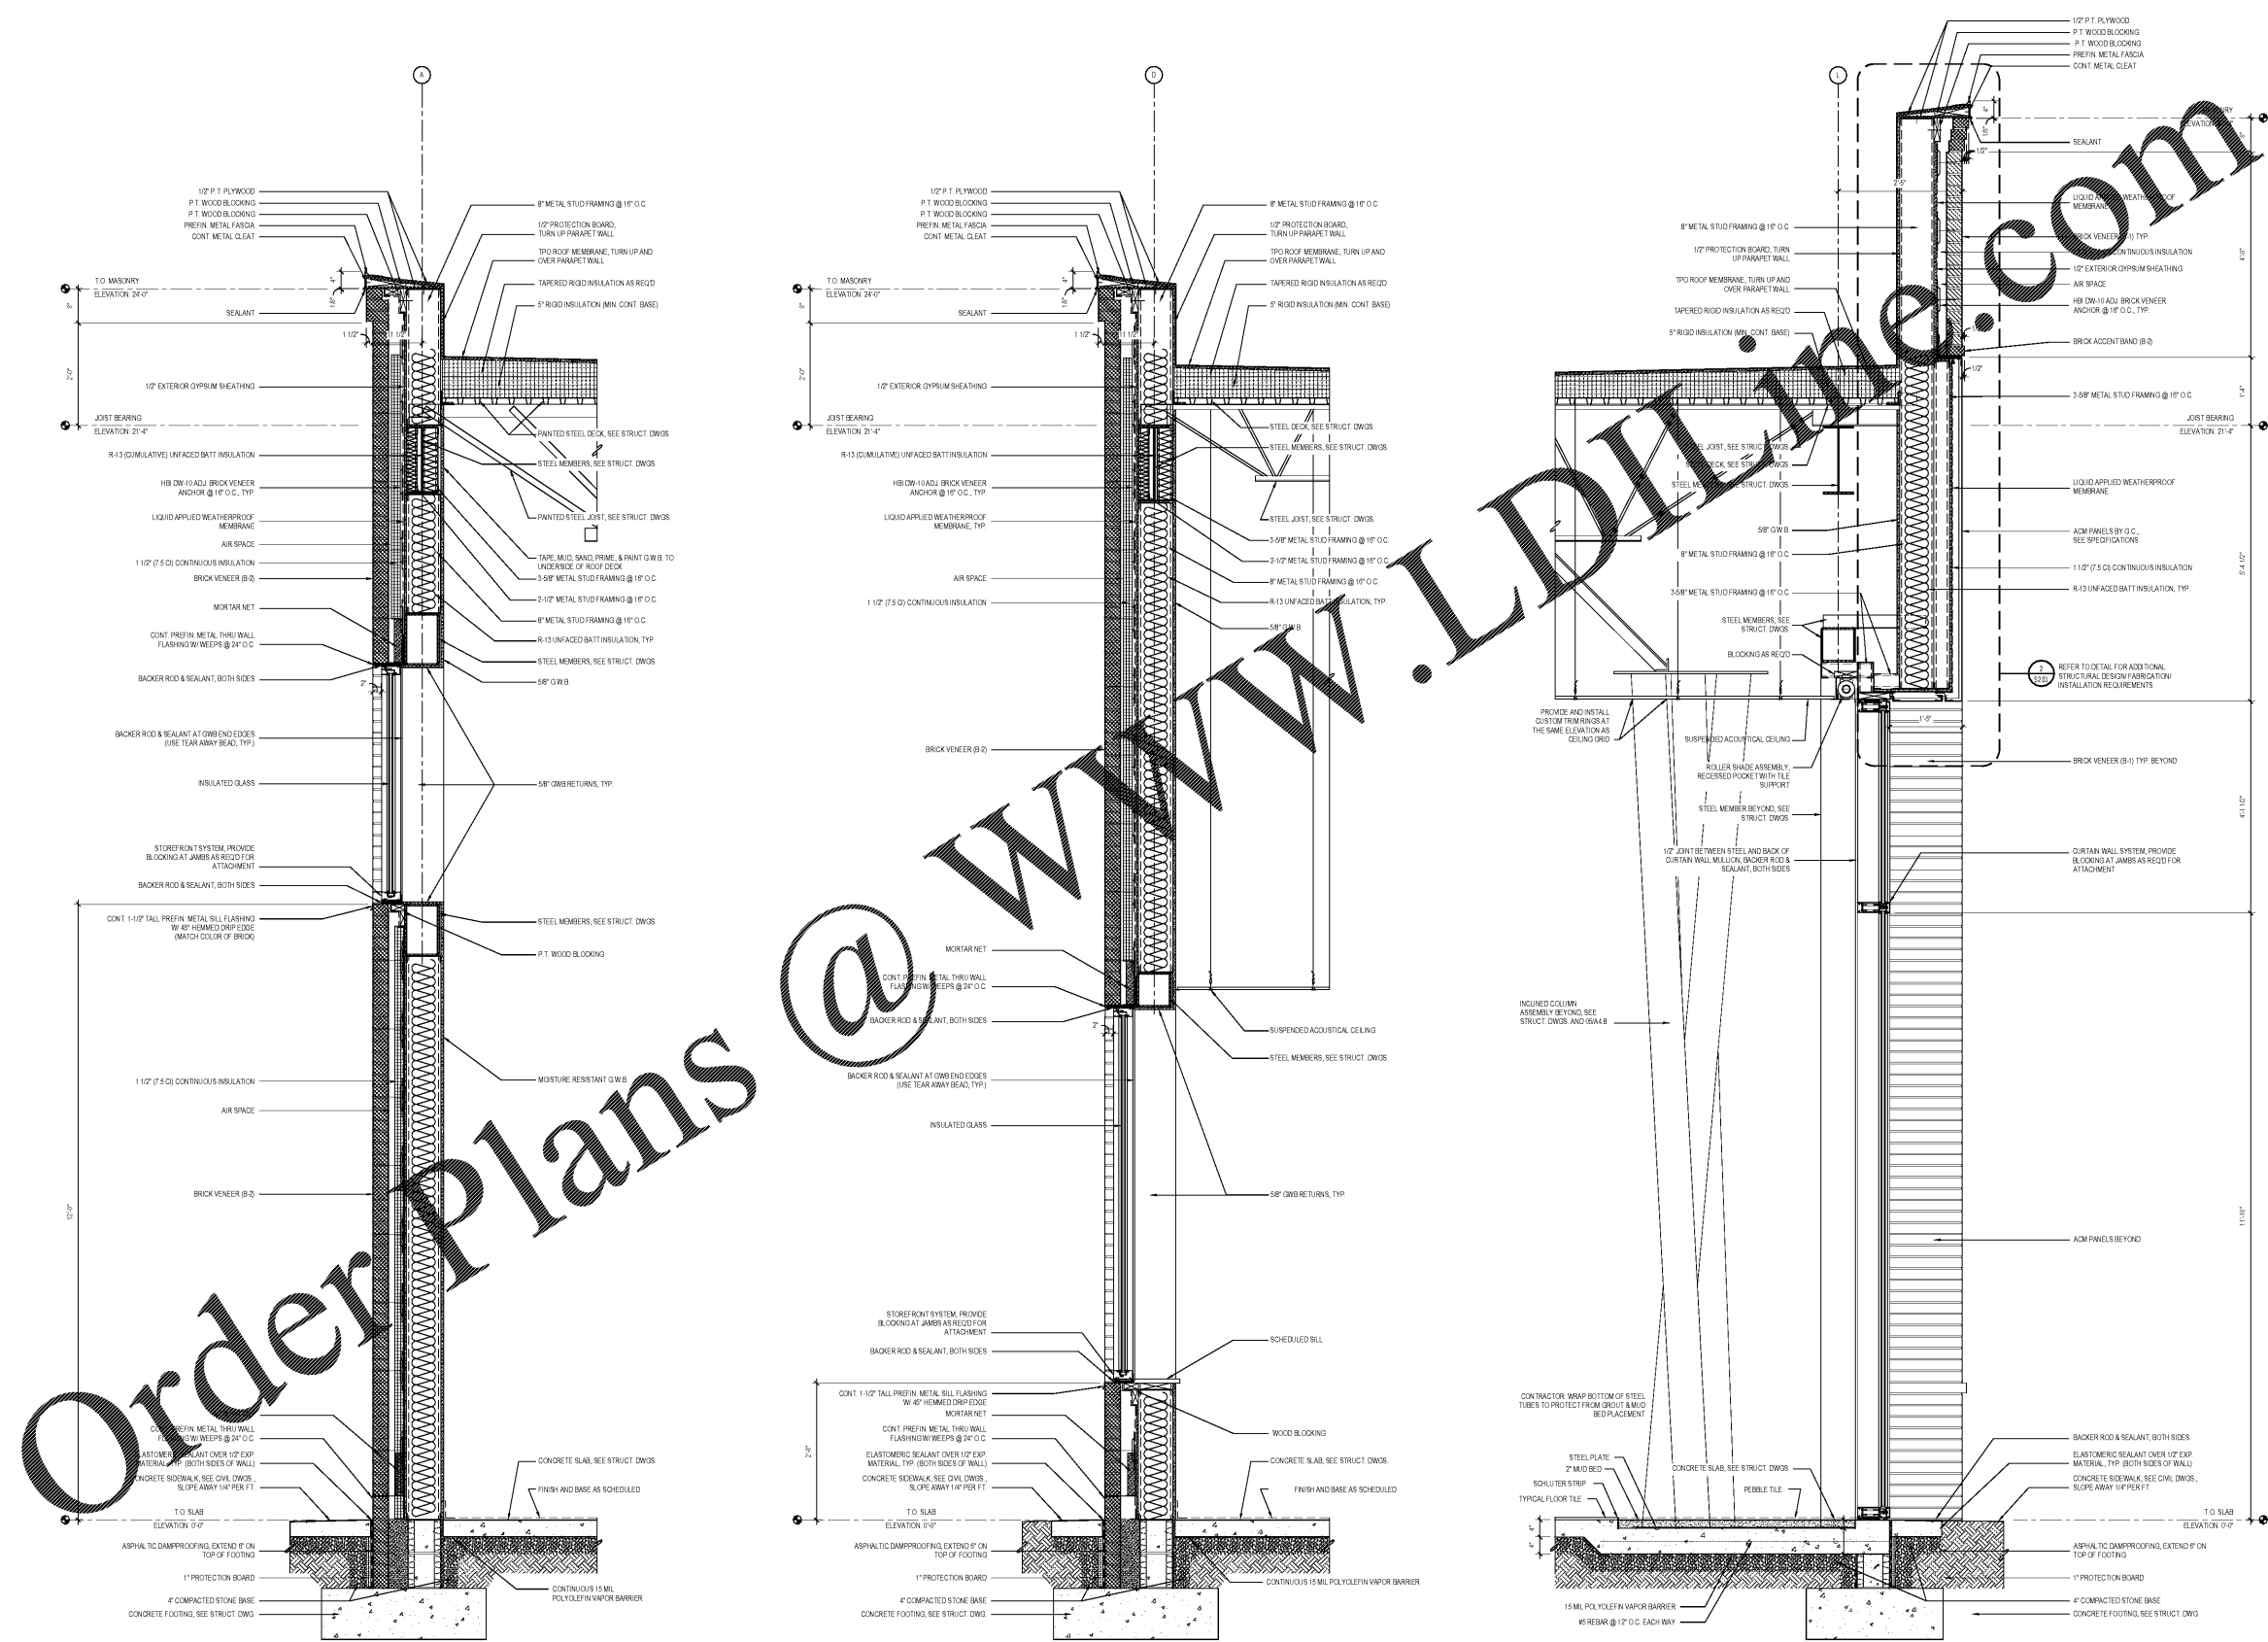

WALL SECTION 03 WALL SECTION 02 WALL SECTION 01

HYUNDAI
 HYUNDAI OF SOUTH CHARLOTTE

Revisions:

Number	Date	Description

Project Title:
HYUNDAI SOUTH CHARLOTTE

10518 CADILLAC STREET
 PINEVILLE, NC 28134

Project No: 2536.00
 Drawing Title:
WALL SECTIONS

SET ISSUE DATE
 MARCH 4, 2020

Sheet:
A4.2