


File: X:\Smiley_Engineering\Smiley_Engr_2019\1440 - Integra 2019\Hyundai Redesign of 2017 Plans\Struct Plans-Hyundai Pineville; Plotted: 3/4/2020 4:50 PM by CONOR; Saved: 3/4/2020 4:12 PM by CONOR
 Sheet Template ID: ORE-F-07-B

INTEGRA
 an Integra Architecture, PLLC DBA
 116 East Kingston Avenue, Ste. 20
 Charlotte, NC 28203
 704.372.0001
 www.integra.com

THE DRAWINGS & WRITTEN MATERIAL HEREIN
 CONSTITUTE ORIGINAL WORK OF THE ARCHITECT &
 AS INTELLECTUAL PROPERTY & INSTRUMENTS OF
 SERVICE ARE SUBJECT TO COPYRIGHT & MAY NOT BE
 REPRODUCED, PUBLISHED, DISTRIBUTED, REPRODUCED
 OR USED IN ANY WAY WITHOUT EXPRESS WRITTEN
 CONSENT OF THE ARCHITECT
 © 2020 INTEGRA

SMILEY
 ENGINEERING, INC.
 NC License No. C-3128
 1171 Market Street, Suite 203
 Fort Mill, SC 29708
 704-408-1698

NORTH CAROLINA
 PROFESSIONAL
 SEAL
 20172
 ENGINEERING
 TERRY N. SMILEY
 03/04/20
 Seal

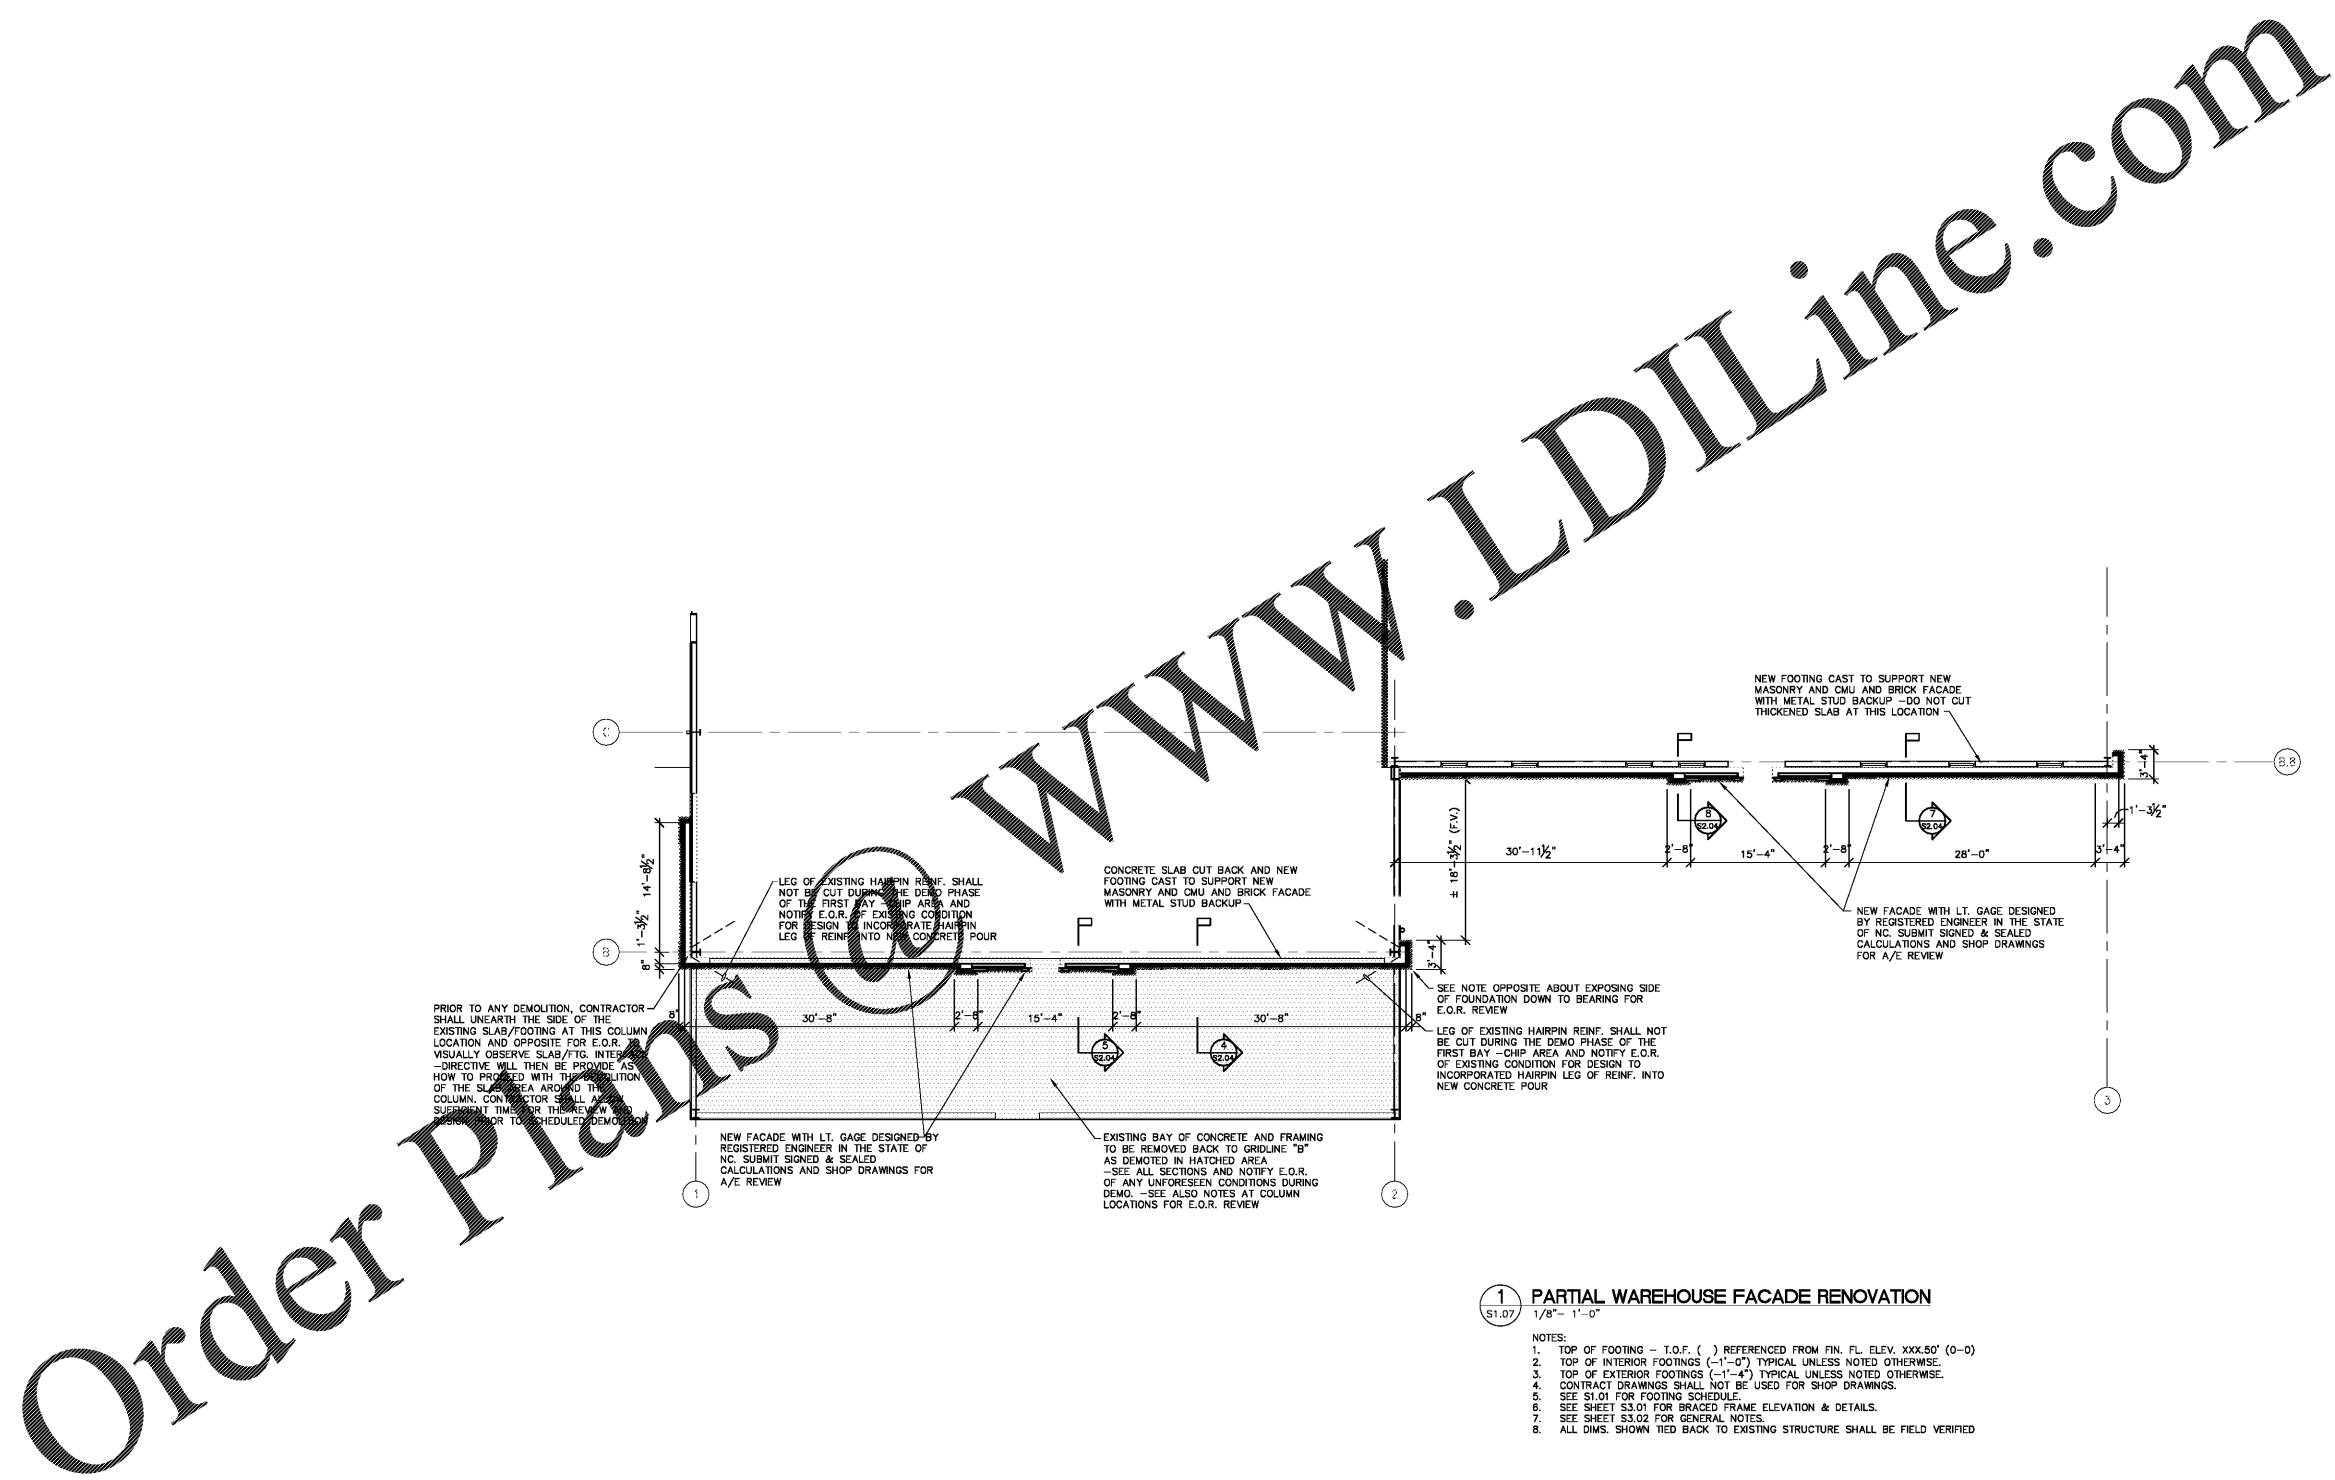

1 PARTIAL WAREHOUSE FACADE RENOVATION
 1/8" = 1'-0"

NOTES:
 1. TOP OF FOOTING - I.O.F. () REFERENCED FROM FIN. FL. ELEV. XXX.50' (0-0)
 2. TOP OF INTERIOR FOOTINGS (-1'-0") TYPICAL UNLESS NOTED OTHERWISE.
 3. TOP OF EXTERIOR FOOTINGS (-1'-4") TYPICAL UNLESS NOTED OTHERWISE.
 4. CONTRACT DRAWINGS SHALL NOT BE USED FOR SHOP DRAWINGS.
 5. SEE S1.01 FOR FOOTING SCHEDULE.
 6. SEE SHEET S3.01 FOR BRACED FRAME ELEVATION & DETAILS.
 7. SEE SHEET S3.02 FOR GENERAL NOTES.
 8. ALL DIMS. SHOWN TIED BACK TO EXISTING STRUCTURE SHALL BE FIELD VERIFIED

Revisions:

Number	Date	Description

Project Title:
HYUNDAI SOUTH CHARLOTTE

10518 CADILLAC STREET
 PINEVILLE, NC 28134

Project No. 2538.00
 Drawing Title:
WAREHOUSE PLAN

SET ISSUE DATE
 MARCH 4, 2020
 100% CD

Sheet
S1.07

