


File: X:\Smiley_Engineering\Smiley_Engr_2019\1940 - Integra 2019\Hyundai Redesign of 2017 Plans\Structural\Hyundai_Planetree_Planetree_3/1/2020 4:51 PM by CONOR_Sawed_3/1/2020 4:48 PM by CONOR
 Sheet Template ID: OPE-F-07-B

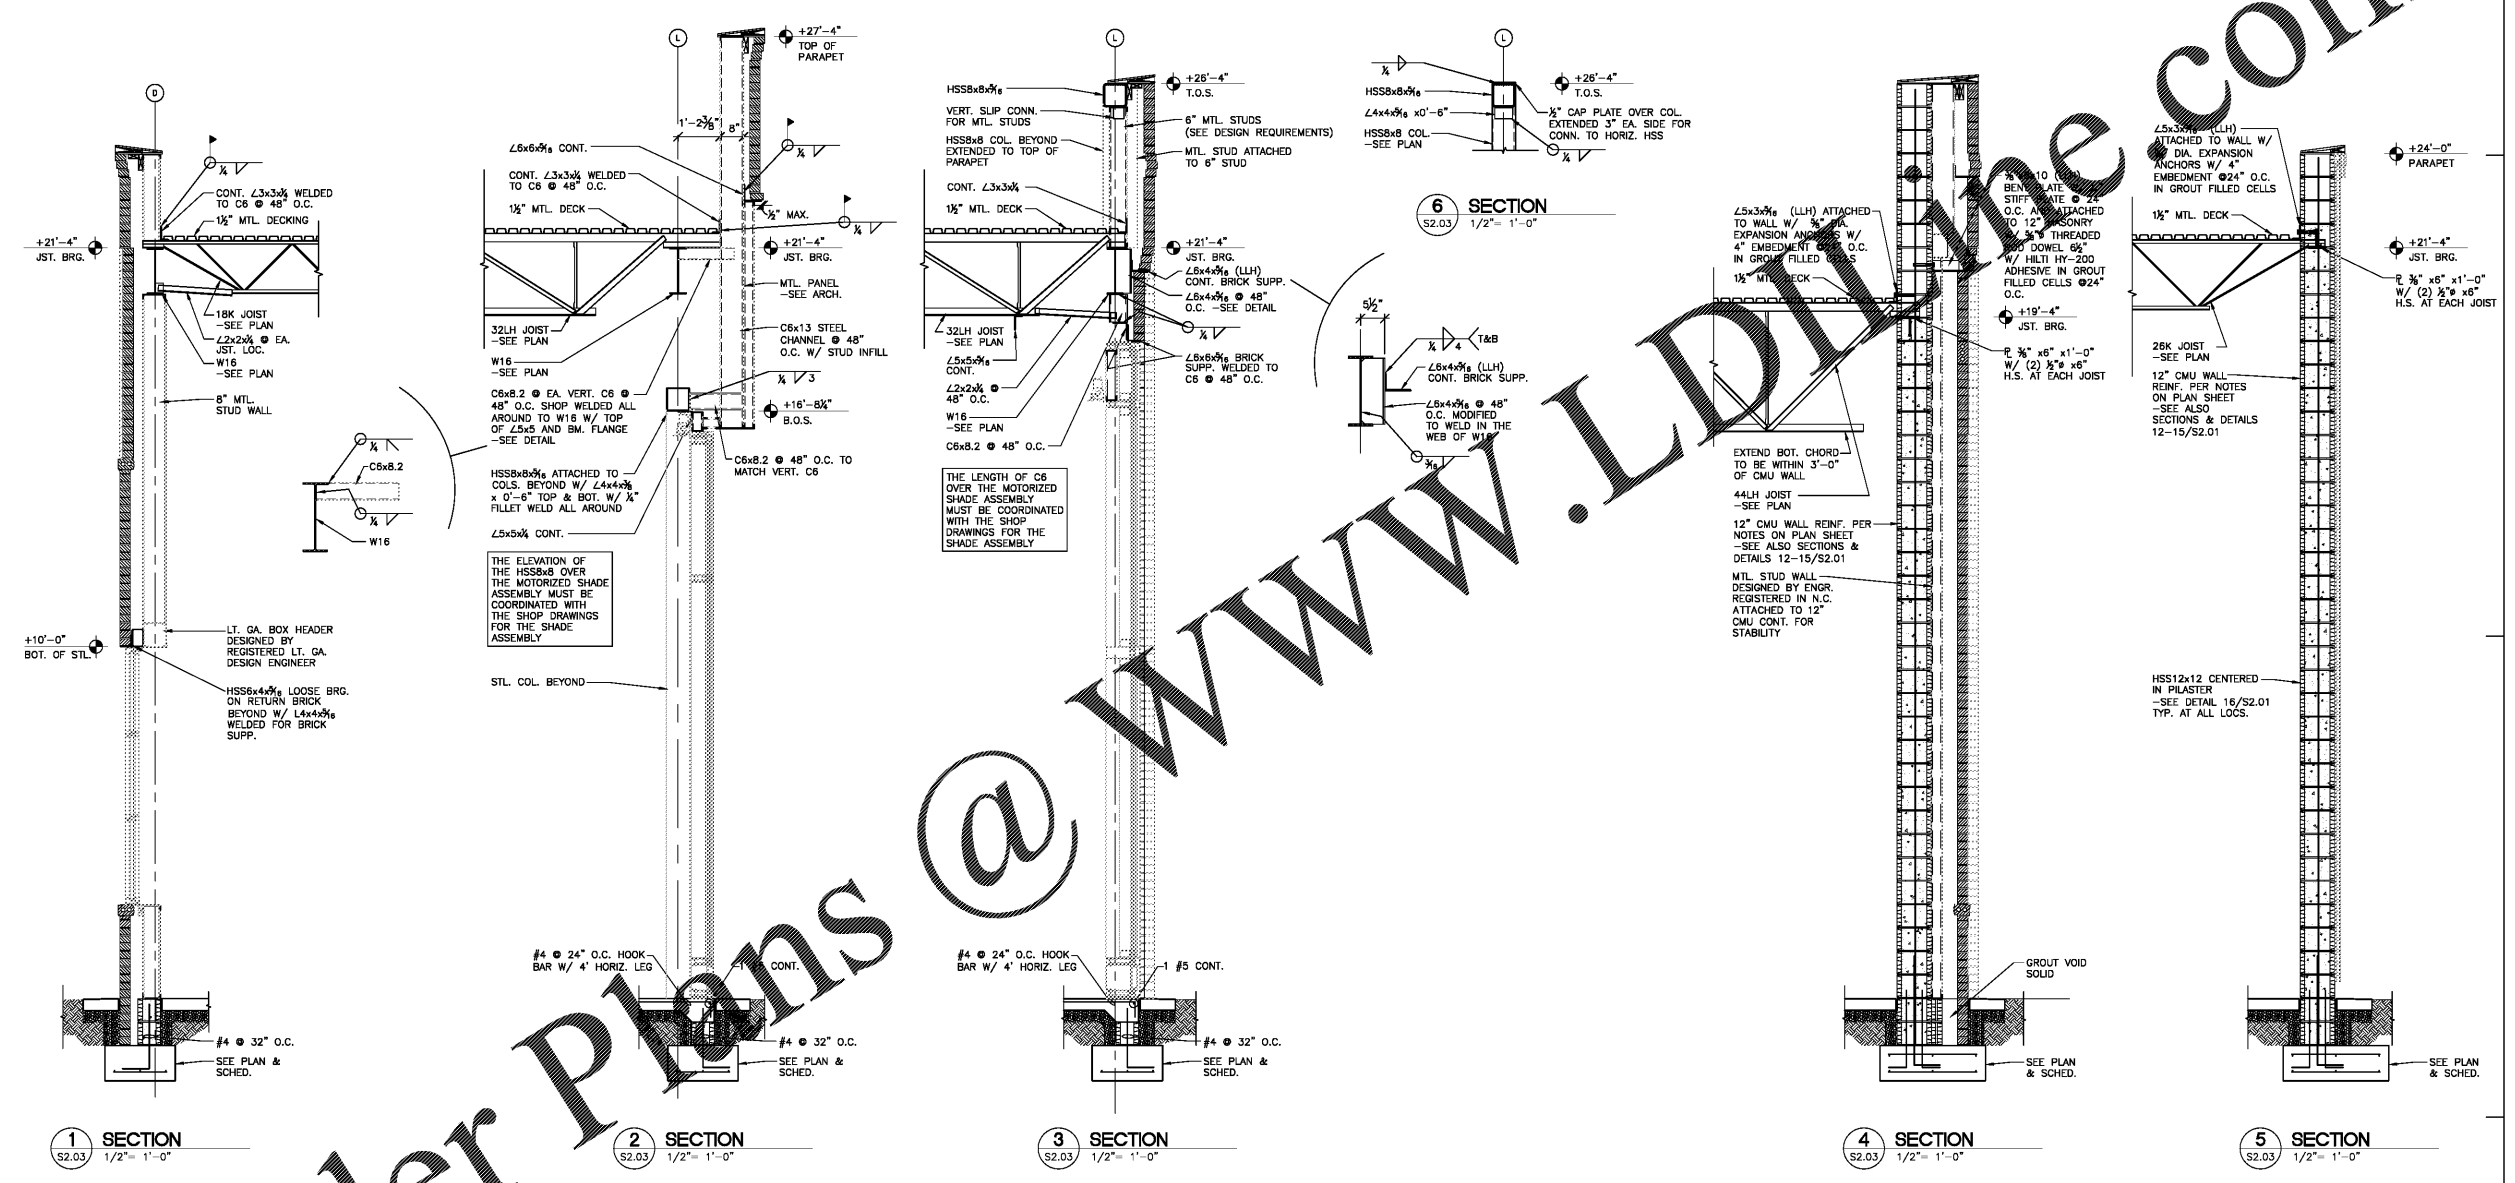

Order Plans @ WWW.LDdrive.com



Revisions:

Number	Date	Description

Project Title:
HYUNDAI SOUTH CHARLOTTE

10518 CADILLAC STREET
 PINEVILLE, NC 28134

Project No: 2538.00
 Drawing Title:
SECTIONS

SET ISSUE DATE
 MARCH 4, 2020
 100% CD

Sheet: **S2.03**