

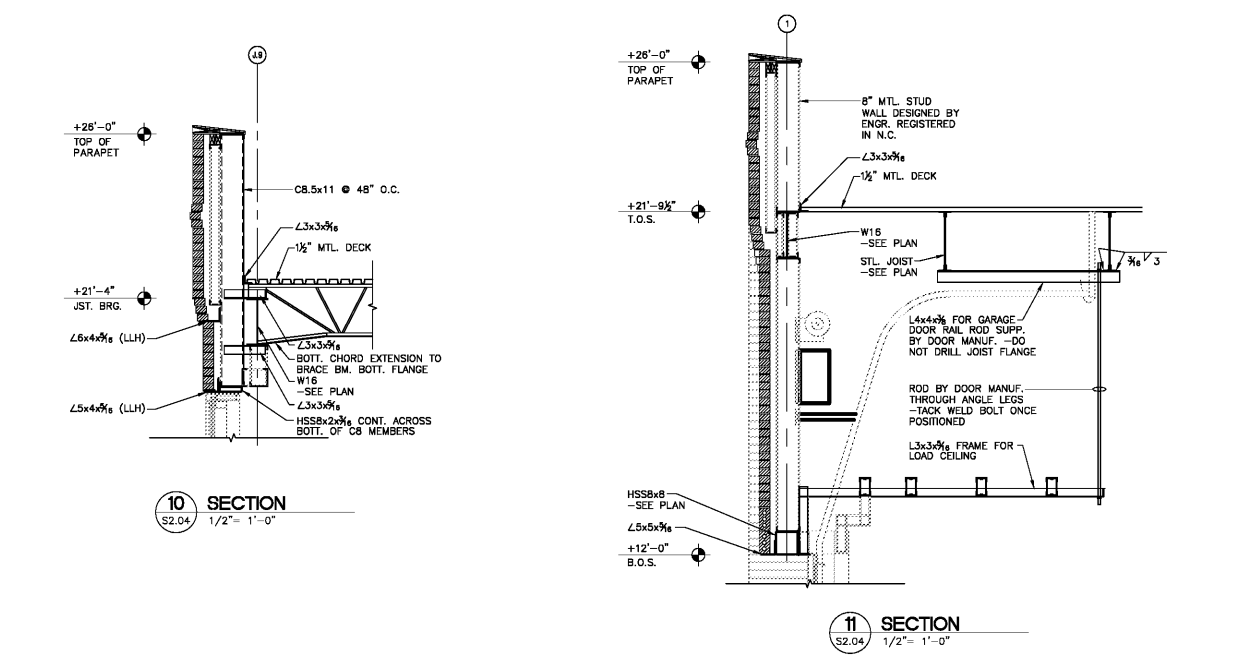
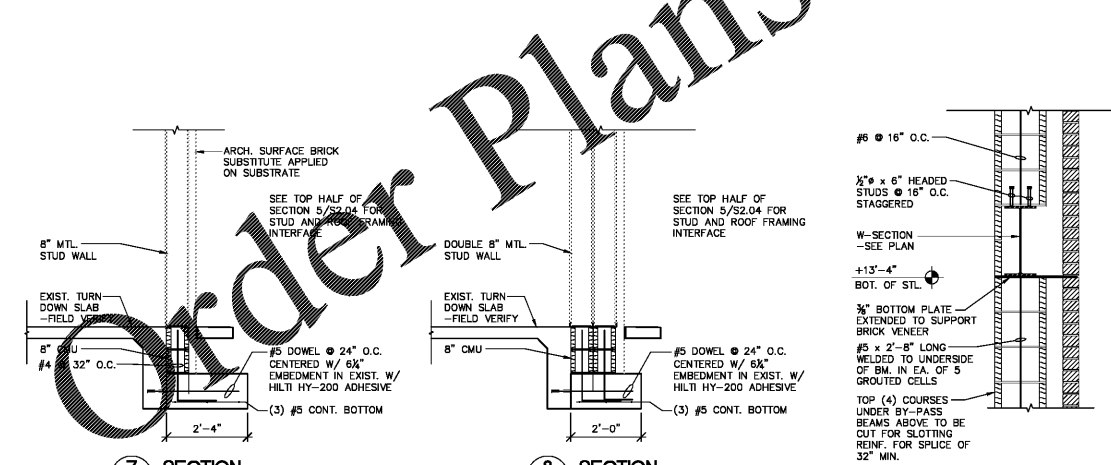


File: X:\Smiley_Engineering\Smiley_Engr\2019\F&D\1 - Integra 2019\Hyundai Redesign of 2017 Plans\Struct\Section-Hyundai Phenille_Planet. 3/1/2020 4:51 PM by CONOR. Saved: 3/1/2020 4:48 PM by CONOR
 Sheet Template ID: ORE-F-07-B

THE DRAWINGS & WRITTEN MATERIAL HEREIN
 CONSTITUTE ORIGINAL WORK OF THE ARCHITECT &
 AS INTELLECTUAL PROPERTY & INSTRUMENTS OF
 SERVICE ARE SUBJECT TO COPYRIGHT & MAY NOT BE
 REPRODUCED, PUBLISHED, DISTRIBUTED, REPRODUCED
 OR USED IN ANY WAY WITHOUT EXPRESS WRITTEN
 CONSENT OF THE ARCHITECT
 3/1/2020

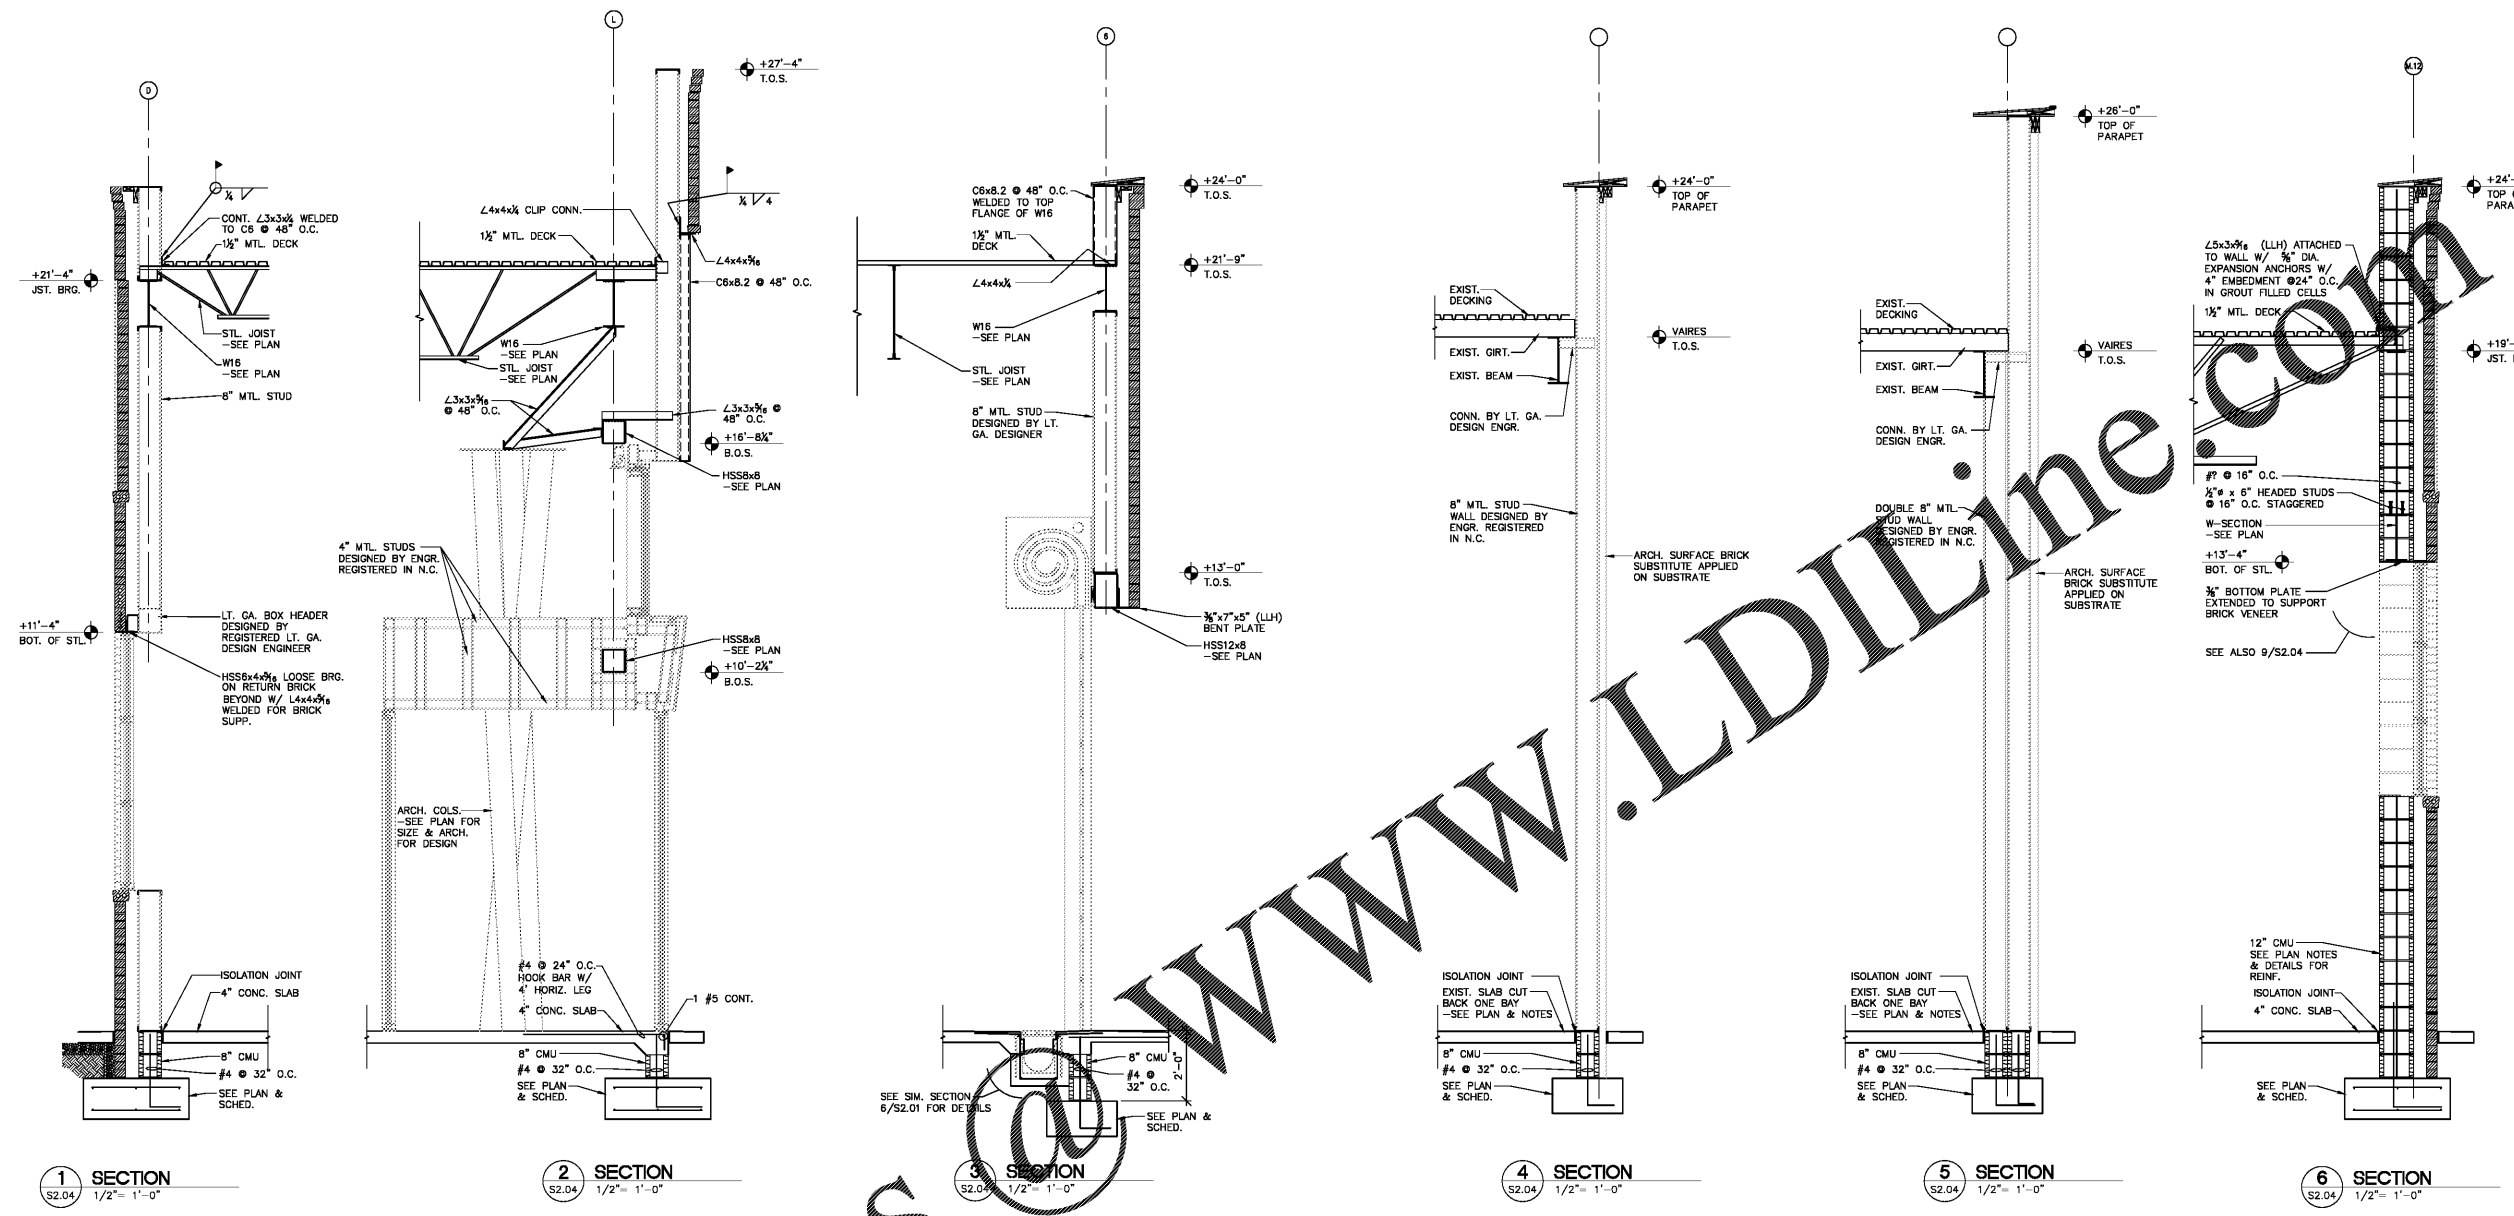

Scale: _____

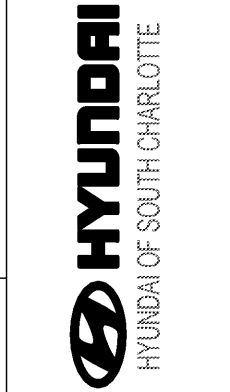

Revisions:

Number	Date	Description

Project Title:
HYUNDAI SOUTH CHARLOTTE

10518 CADILLAC STREET
 PINEVILLE, NC 28134

Project No.: 2638.00

Drawing Title:
SECTIONS

SET ISSUE DATE
 MARCH 4, 2020
 100% CD

Sheet:
S2.04