


Sheet Template ID: CFE-F-07-B
 File: Z:\Projects\4802_South Charlotte Hyundai Redesign\4802PS PARTIAL FIRST FLOOR SANITARY WASTE PLAN SALES, Plotdate: 3/1/2020 4:28 PM by ALEX E. LEVEN, Somet: 3/1/2020 4:14 PM by DP/INE




Seals:
VP ENGINEERING
 Mechanical Electrical Plumbing
 VRETOS PAPPAS
 CONSULTING ENGINEERS, P.A.
 PO Box 23847, Charlotte, NC 28221
 2015 Coliseum Road, Suite 180
 Charlotte, NC 28202
 704.372.1785
 www.vpsa.com
 CORPORATE NC LICENSE #C-2409

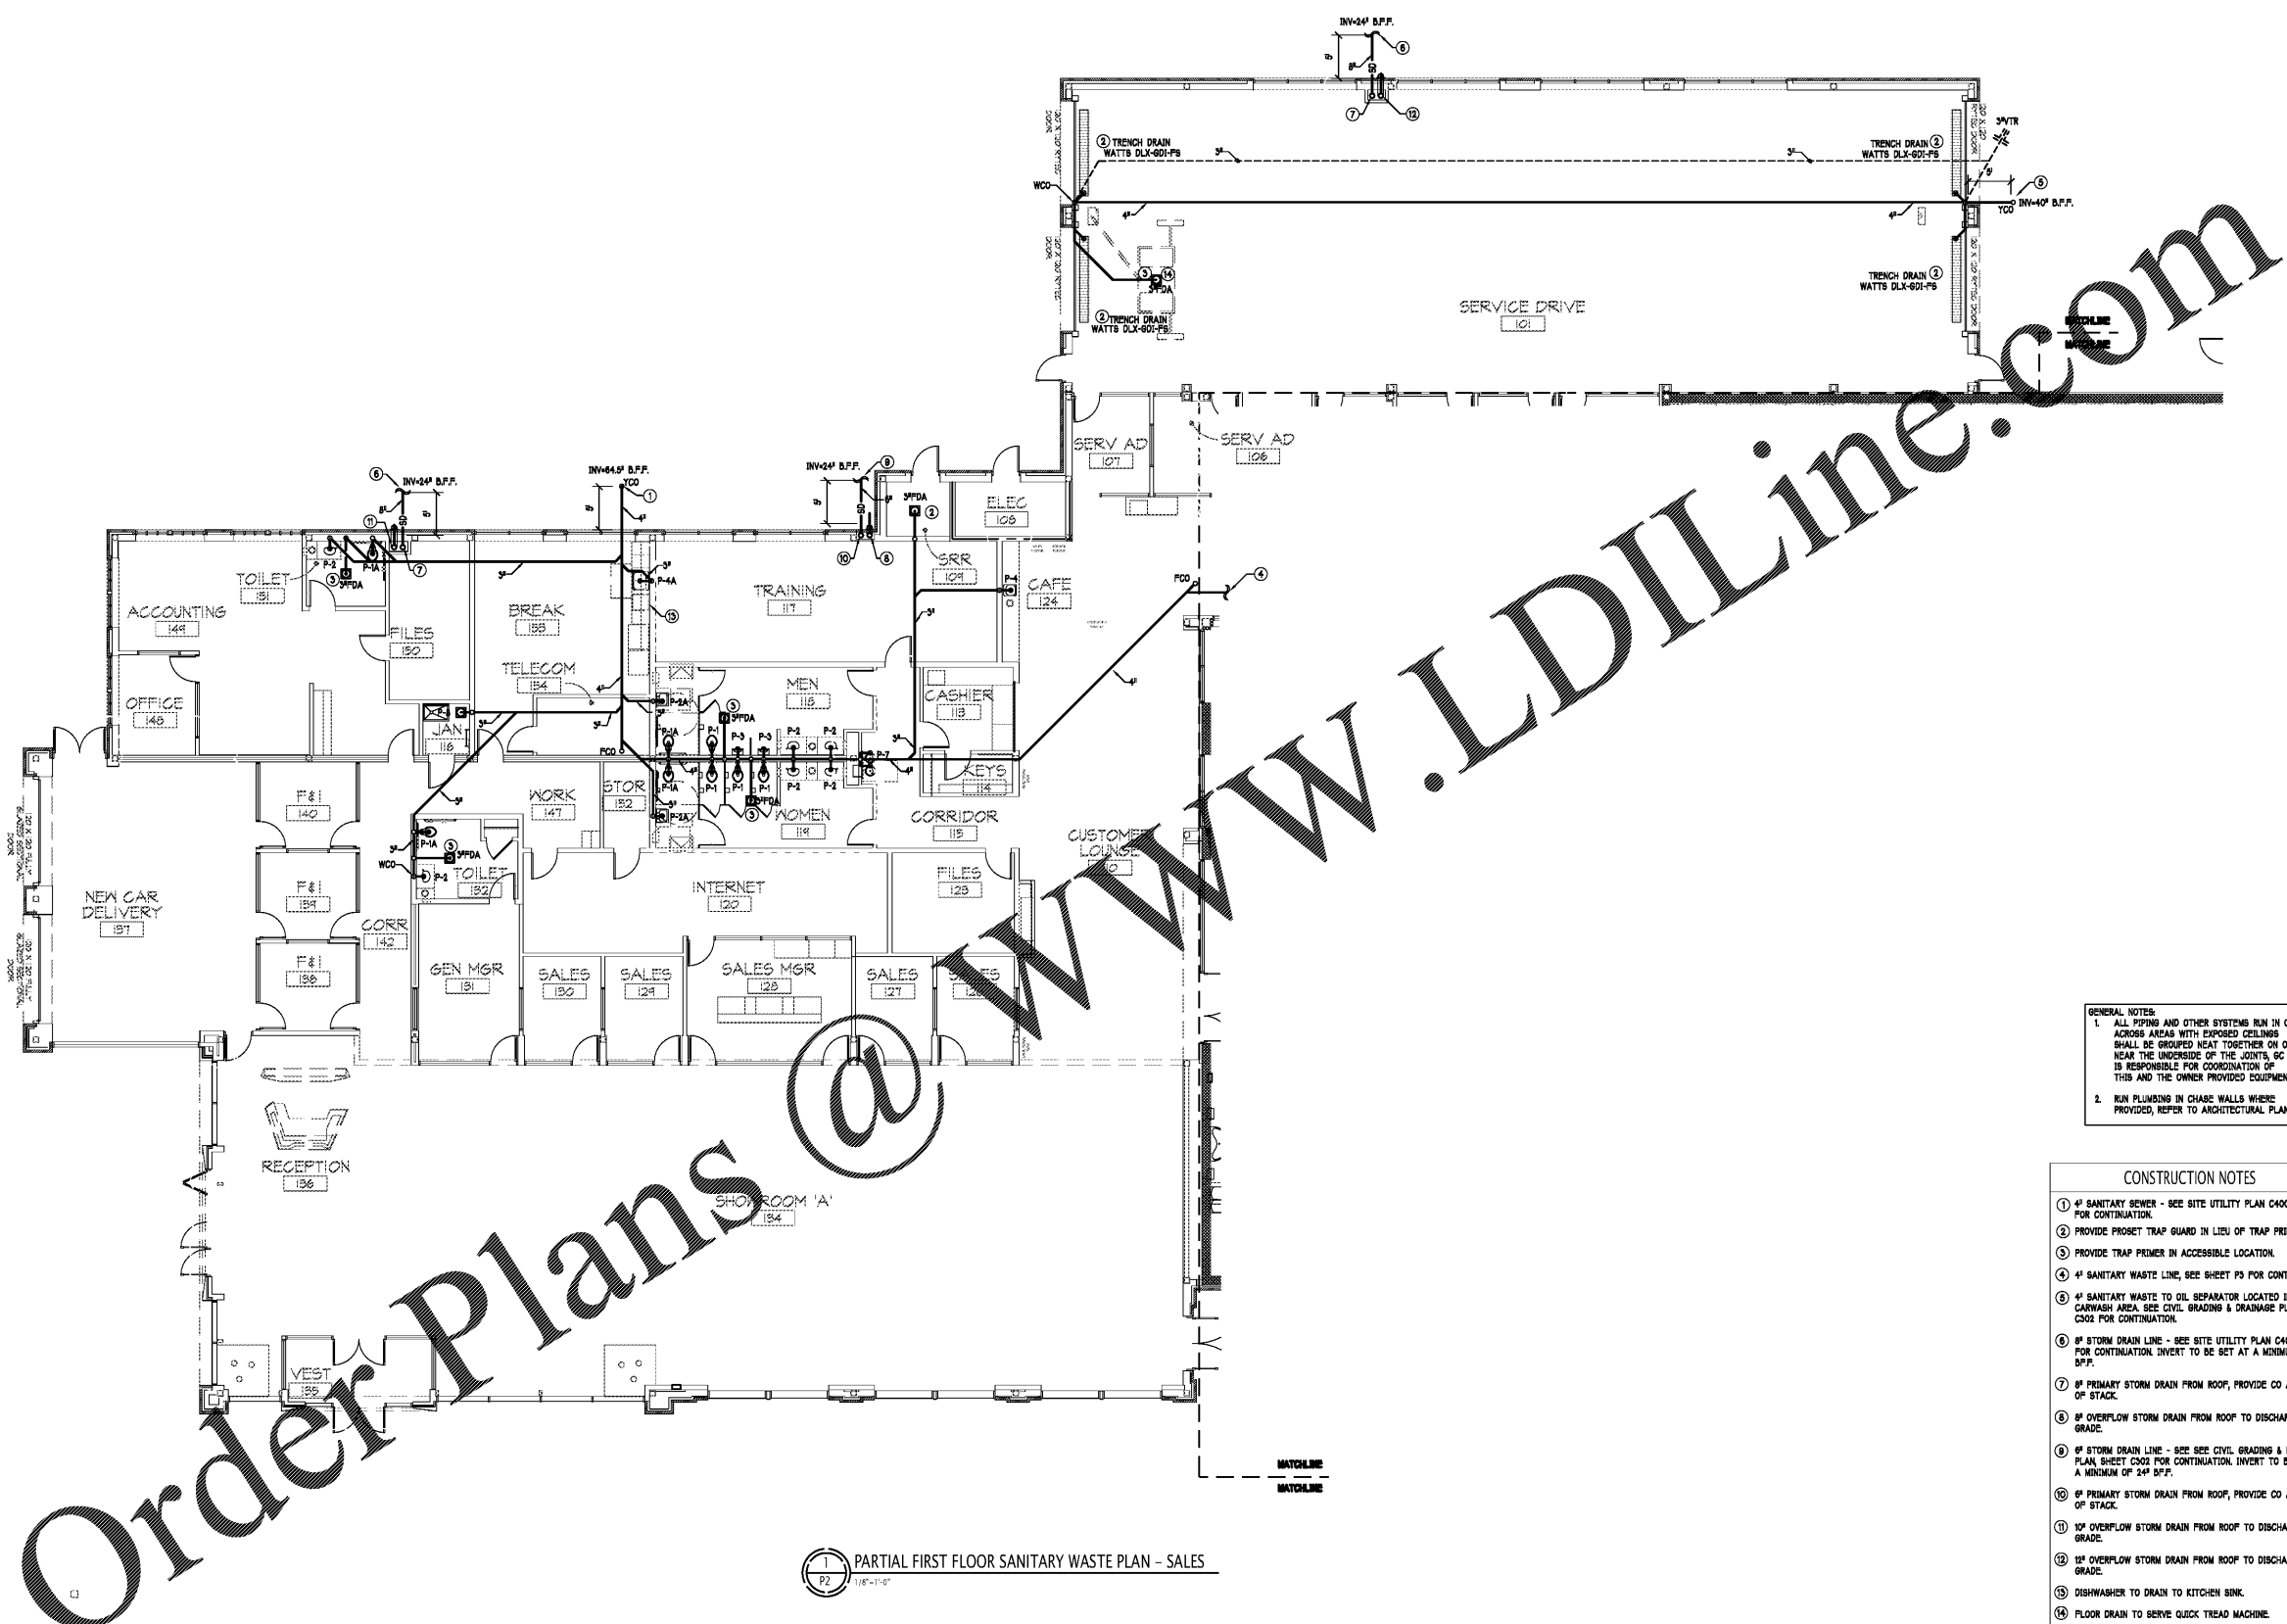

GENERAL NOTES:
 1. ALL PIPING AND OTHER SYSTEMS RUN IN OR ACROSS AREAS WITH EXPOSED CEILING SHALL BE GROUPED NEAT TOGETHER ON OR NEAR THE UNDERSIDE OF THE JOINTS. GC IS RESPONSIBLE FOR COORDINATION OF THIS AND THE OWNER PROVIDED EQUIPMENT.
 2. RUN PLUMBING IN CHASE WALLS WHERE PROVIDED, REFER TO ARCHITECTURAL PLANS.

- CONSTRUCTION NOTES**
- ① 4" SANITARY SEWER - SEE SITE UTILITY PLAN C400 SHEET FOR CONTINUATION.
 - ② PROVIDE PROSET TRAP GUARD IN LIEU OF TRAP PRIMER.
 - ③ PROVIDE TRAP PRIMER IN ACCESSIBLE LOCATION.
 - ④ 4" SANITARY WASTE LINE, SEE SHEET PS FOR CONTINUATION.
 - ⑤ 4" SANITARY WASTE TO OIL SEPARATOR LOCATED IN CARWASH AREA. SEE CIVIL GRADING & DRAINAGE PLAN, SHEET C302 FOR CONTINUATION.
 - ⑥ 8" STORM DRAIN LINE - SEE SITE UTILITY PLAN C400 SHEET FOR CONTINUATION. INVERT TO BE SET AT A MINIMUM OF 24" B.F.P.
 - ⑦ 8" PRIMARY STORM DRAIN FROM ROOF, PROVIDE CO AT BASE OF STACK.
 - ⑧ 8" OVERFLOW STORM DRAIN FROM ROOF TO DISCHARGE TO GRADE.
 - ⑨ 8" STORM DRAIN LINE - SEE CIVIL GRADING & DRAINAGE PLAN, SHEET C302 FOR CONTINUATION. INVERT TO BE SET AT A MINIMUM OF 24" B.F.P.
 - ⑩ 8" PRIMARY STORM DRAIN FROM ROOF, PROVIDE CO AT BASE OF STACK.
 - ⑪ 8" OVERFLOW STORM DRAIN FROM ROOF TO DISCHARGE TO GRADE.
 - ⑫ 8" OVERFLOW STORM DRAIN FROM ROOF TO DISCHARGE TO GRADE.
 - ⑬ DISHWASHER TO DRAIN TO KITCHEN SINK.
 - ⑭ FLOOR DRAIN TO SERVE QUICK TREAD MACHINE.

1 PARTIAL FIRST FLOOR SANITARY WASTE PLAN - SALES
 P2 1/8"=1'-0"

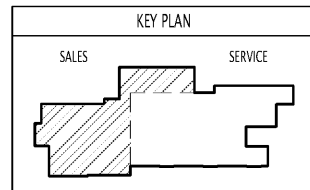

Revisions:

Number	Date	Description

Project Title:

SOUTH CHARLOTTE HYUNDAI

Project No: **4802.00**

Drawing Title:

PARTIAL FIRST FLOOR SANITARY WASTE PLAN - SALES

SET ISSUE DATE

▶ MAR 4, 2020 ◀

Sheet:

P2