



Sheet Template ID: CPE-F-07-B
File: Z:\Projects\4802_South Charlotte Hyundai Redesign\4802P11_WAREHOUSE PLUMBING PLANS; Plotlet: 3/4/2020 4:29 PM by ALEX E. LEVEN; Sweet: 3/4/2020 4:11 PM by DPA/NE

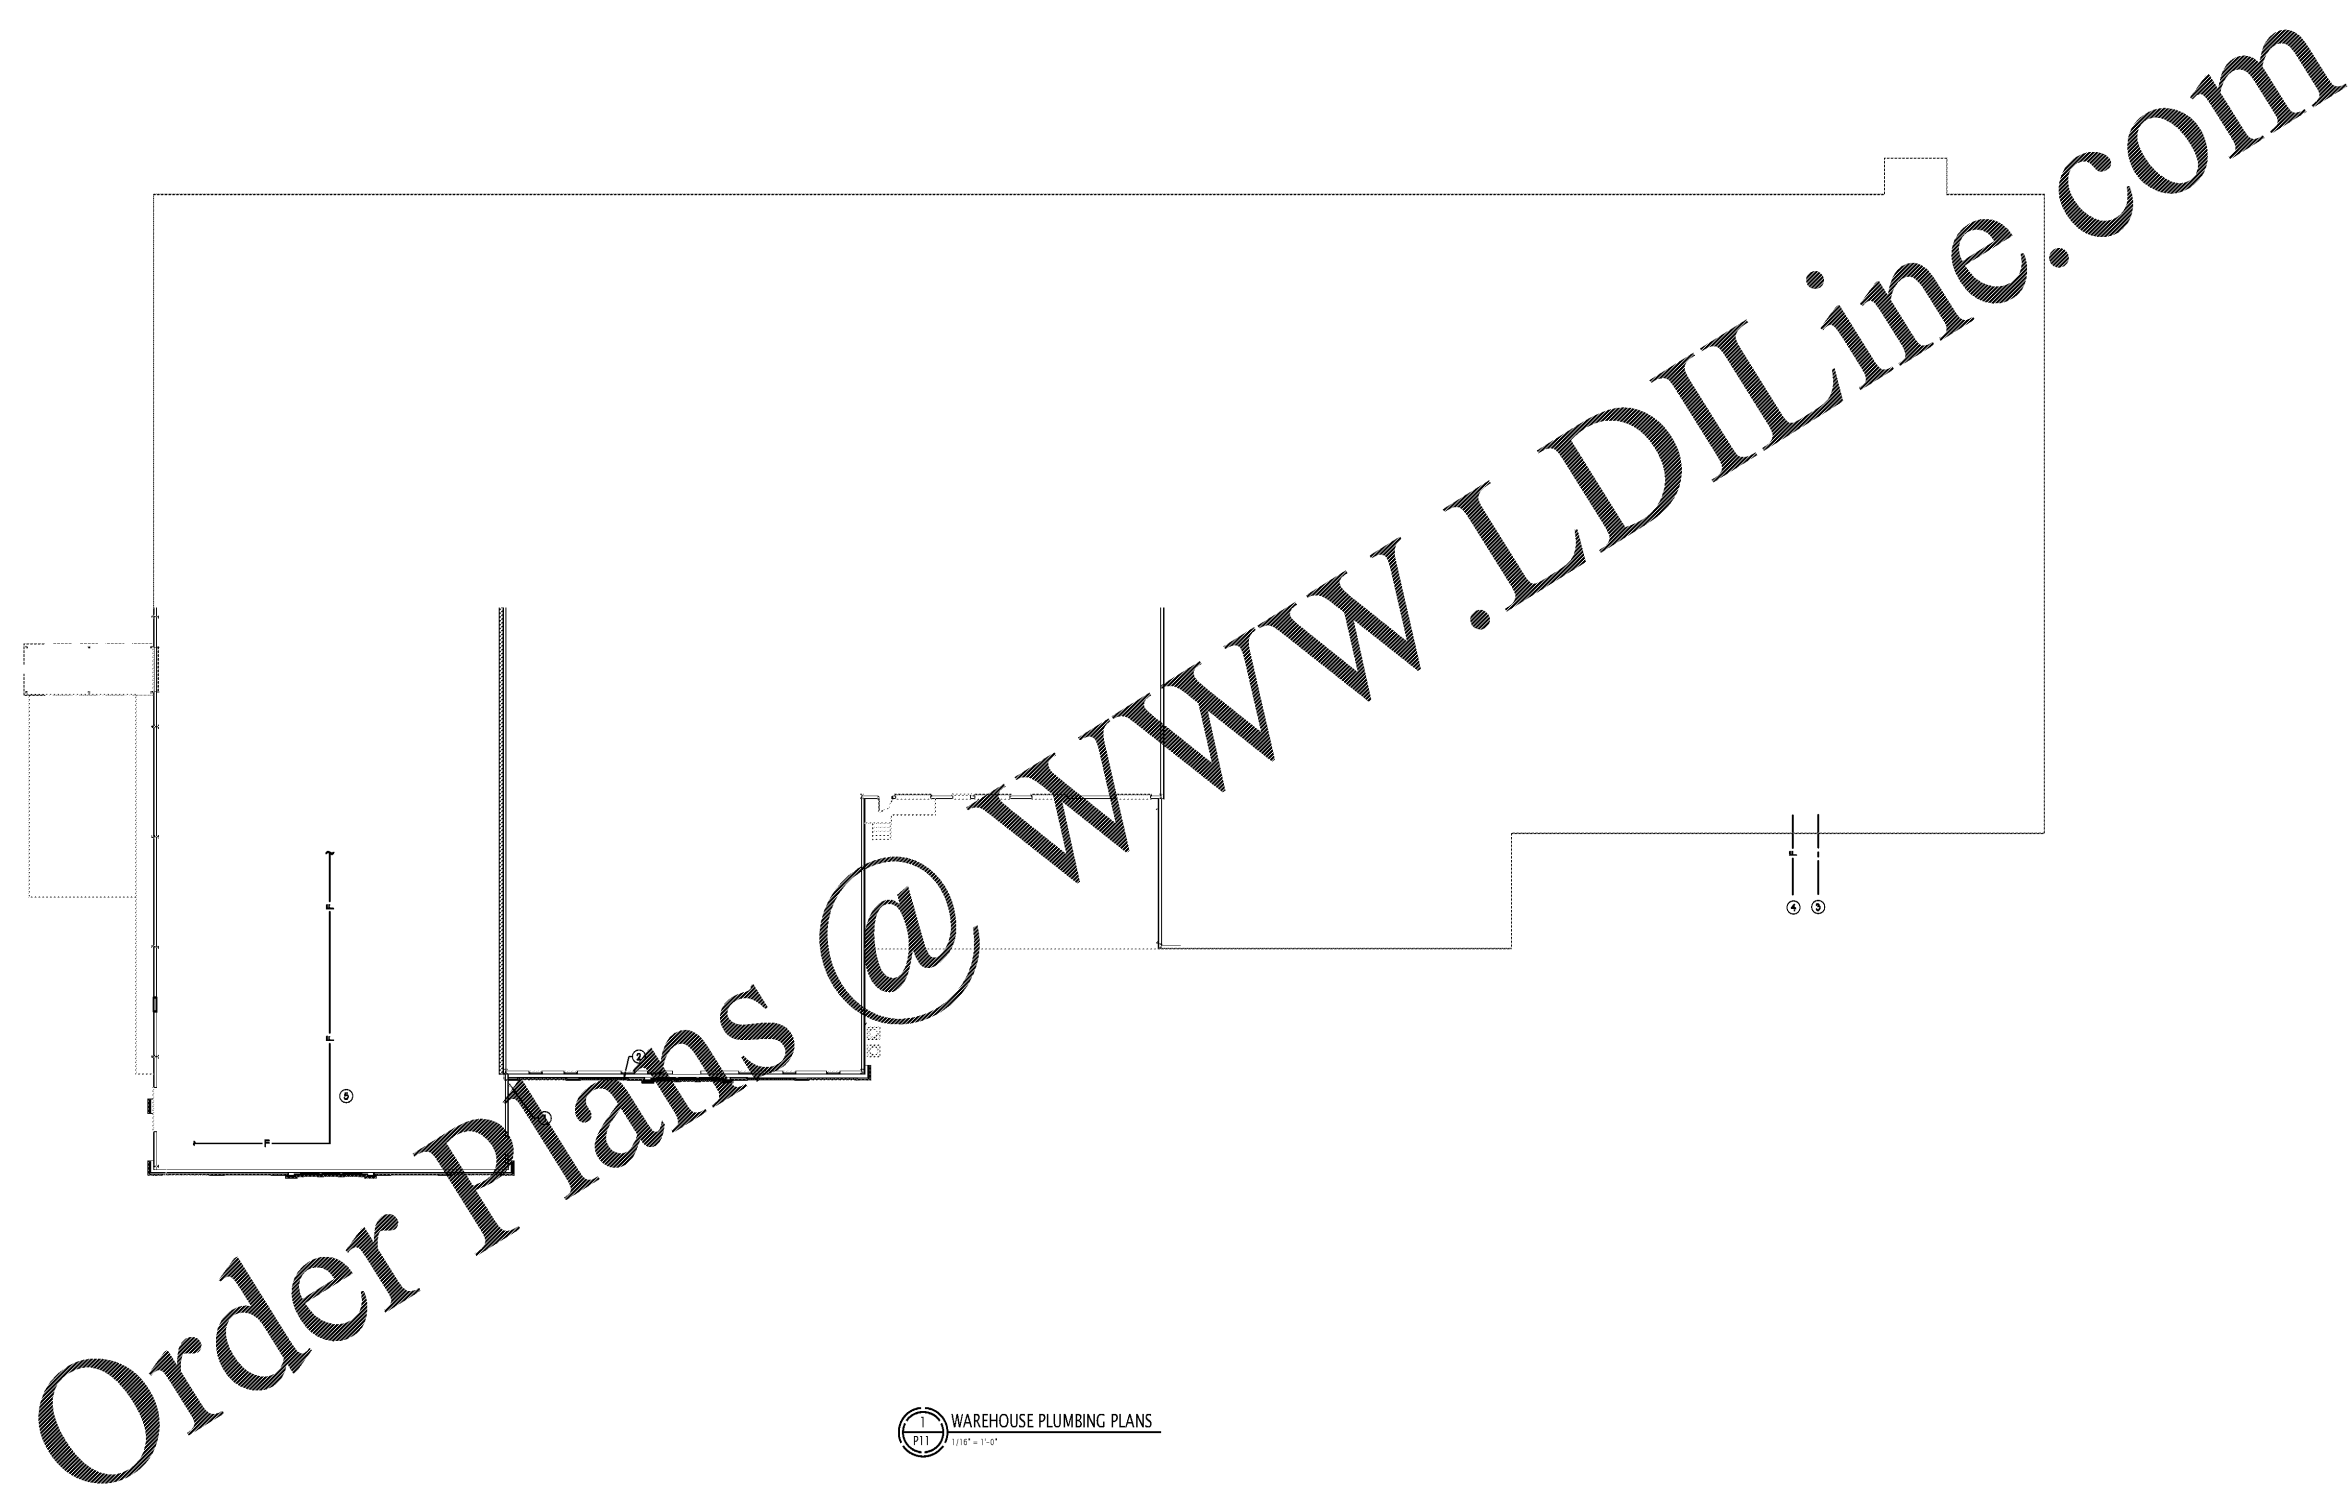

WAREHOUSE PLUMBING PLANS
P11
1/16" = 1'-0"

SCOPE OF WORK IS TO BE LIMITED TO RELOCATING OR EXTENDING PLUMBING SYSTEMS TO ACCOMMODATE THE BUILDING EXTERIOR FASCIA RENOVATIONS PER THE ARCHITECTURAL PLANS.

- CONSTRUCTION NOTES**
- ① EXISTING GAS REGULATOR TO REMAIN.
 - ② EXISTING CONDENSATE PIPING TO REMAIN.
 - ③ EXISTING DOMESTIC WATER SERVICE TO REMAIN. SEE CIVIL PLANS FOR SITE WORK.
 - ④ EXISTING FIRE SERVICE TO REMAIN. SEE CIVIL PLANS FOR SITE WORK.
 - ⑤ EXISTING SPRINKLER MAIN LINE TO ADJUST AS SHOWN.

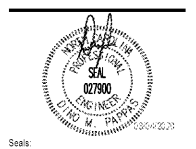

VP ENGINEERING
Mechanical Electrical Plumbing
VRETTOS PAPPAS
CONSULTING ENGINEERS, P.A.
PO Box 23847, Charlotte, NC 28221
2015 Lakeside Center Drive, Suite 180
Charlotte, NC 28227
704.372.1785
www.vpsa.com
CORPORATE NC LICENSE #C-2409

Revisions:

Number	Date	Description
--------	------	-------------

Project Title:
SOUTH CHARLOTTE HYUNDAI

Project No: **4802.00**
Drawing Title:

WAREHOUSE PLUMBING PLANS

SET ISSUE DATE
MAR 4, 2020

Sheet:
P11