

Sheet Template ID: CREF-07-B  
File: Z:\Projects\4802\_South\_Charlotte\_Hyundai\_Redeign\4802M4\_PARTIAL\_MECHANICAL ROOF PLAN SALES; Plotfile: 3/1/2020 4:28 PM by ALEX E. LEVEN; Saved: 3/1/2020 4:19 PM by AGLEVEN


- WORK NOTES**
- 1 PROVIDE CLEARANCE AROUND EQUIPMENT PER MANUFACTURERS RECOMMENDATIONS. FIELD COORDINATE EXACT LOCATION PRIOR TO PRICING AND INSTALLATION. TYPICAL.
  - 2 ROUTE CONDENSATE TO DAYLIGHT. TERMINATE W/ SPLASH BLOCK. PROVIDE W/ UL LISTED 1/2" DIA WATER LEVEL DETECTION DEVICE TO SHUT OFF RTU IF PRIMARY DRAIN IS CLOGGED. SEE DETAIL 5/6B FOR ADDITIONAL INFORMATION.
  - 3 ROOF ACCESS LADDER AND HATCH. SEE ARCHITECTURAL PLANS FOR ADDITIONAL INFORMATION.

**in+egra**  
an Ingra Architecture, PLLC DBA  
110 East Kingston Avenue, Ste. 20  
Charlotte, NC 28203  
704.372.0001  
www.in+egra.com

THE DRAWING & WRITTEN MATERIAL HEREIN CONSTITUTE ORIGINAL WORK OF THE ARCHITECT & AS SUCH, ARE SUBJECT TO COPYRIGHT & MAY NOT BE REPRODUCED, TRANSMITTED, COPIED, REPRODUCED OR USED IN ANY WAY WITHOUT EXPRESS WRITTEN CONSENT OF THE ARCHITECT  
© 2020 IN+EGRA




**VP ENGINEERING**  
Mechanical Electrical Plumbing  
VRETTOS PAPPAS  
CONSULTING ENGINEERS, P.A.  
PO Box 23847, Charlotte, NC 28221  
2015 Coliseum Square Drive, Suite 180  
Charlotte, NC 28202  
704.372.7785  
www.vps.com  
CORPORATE NC LICENSE #C-2409

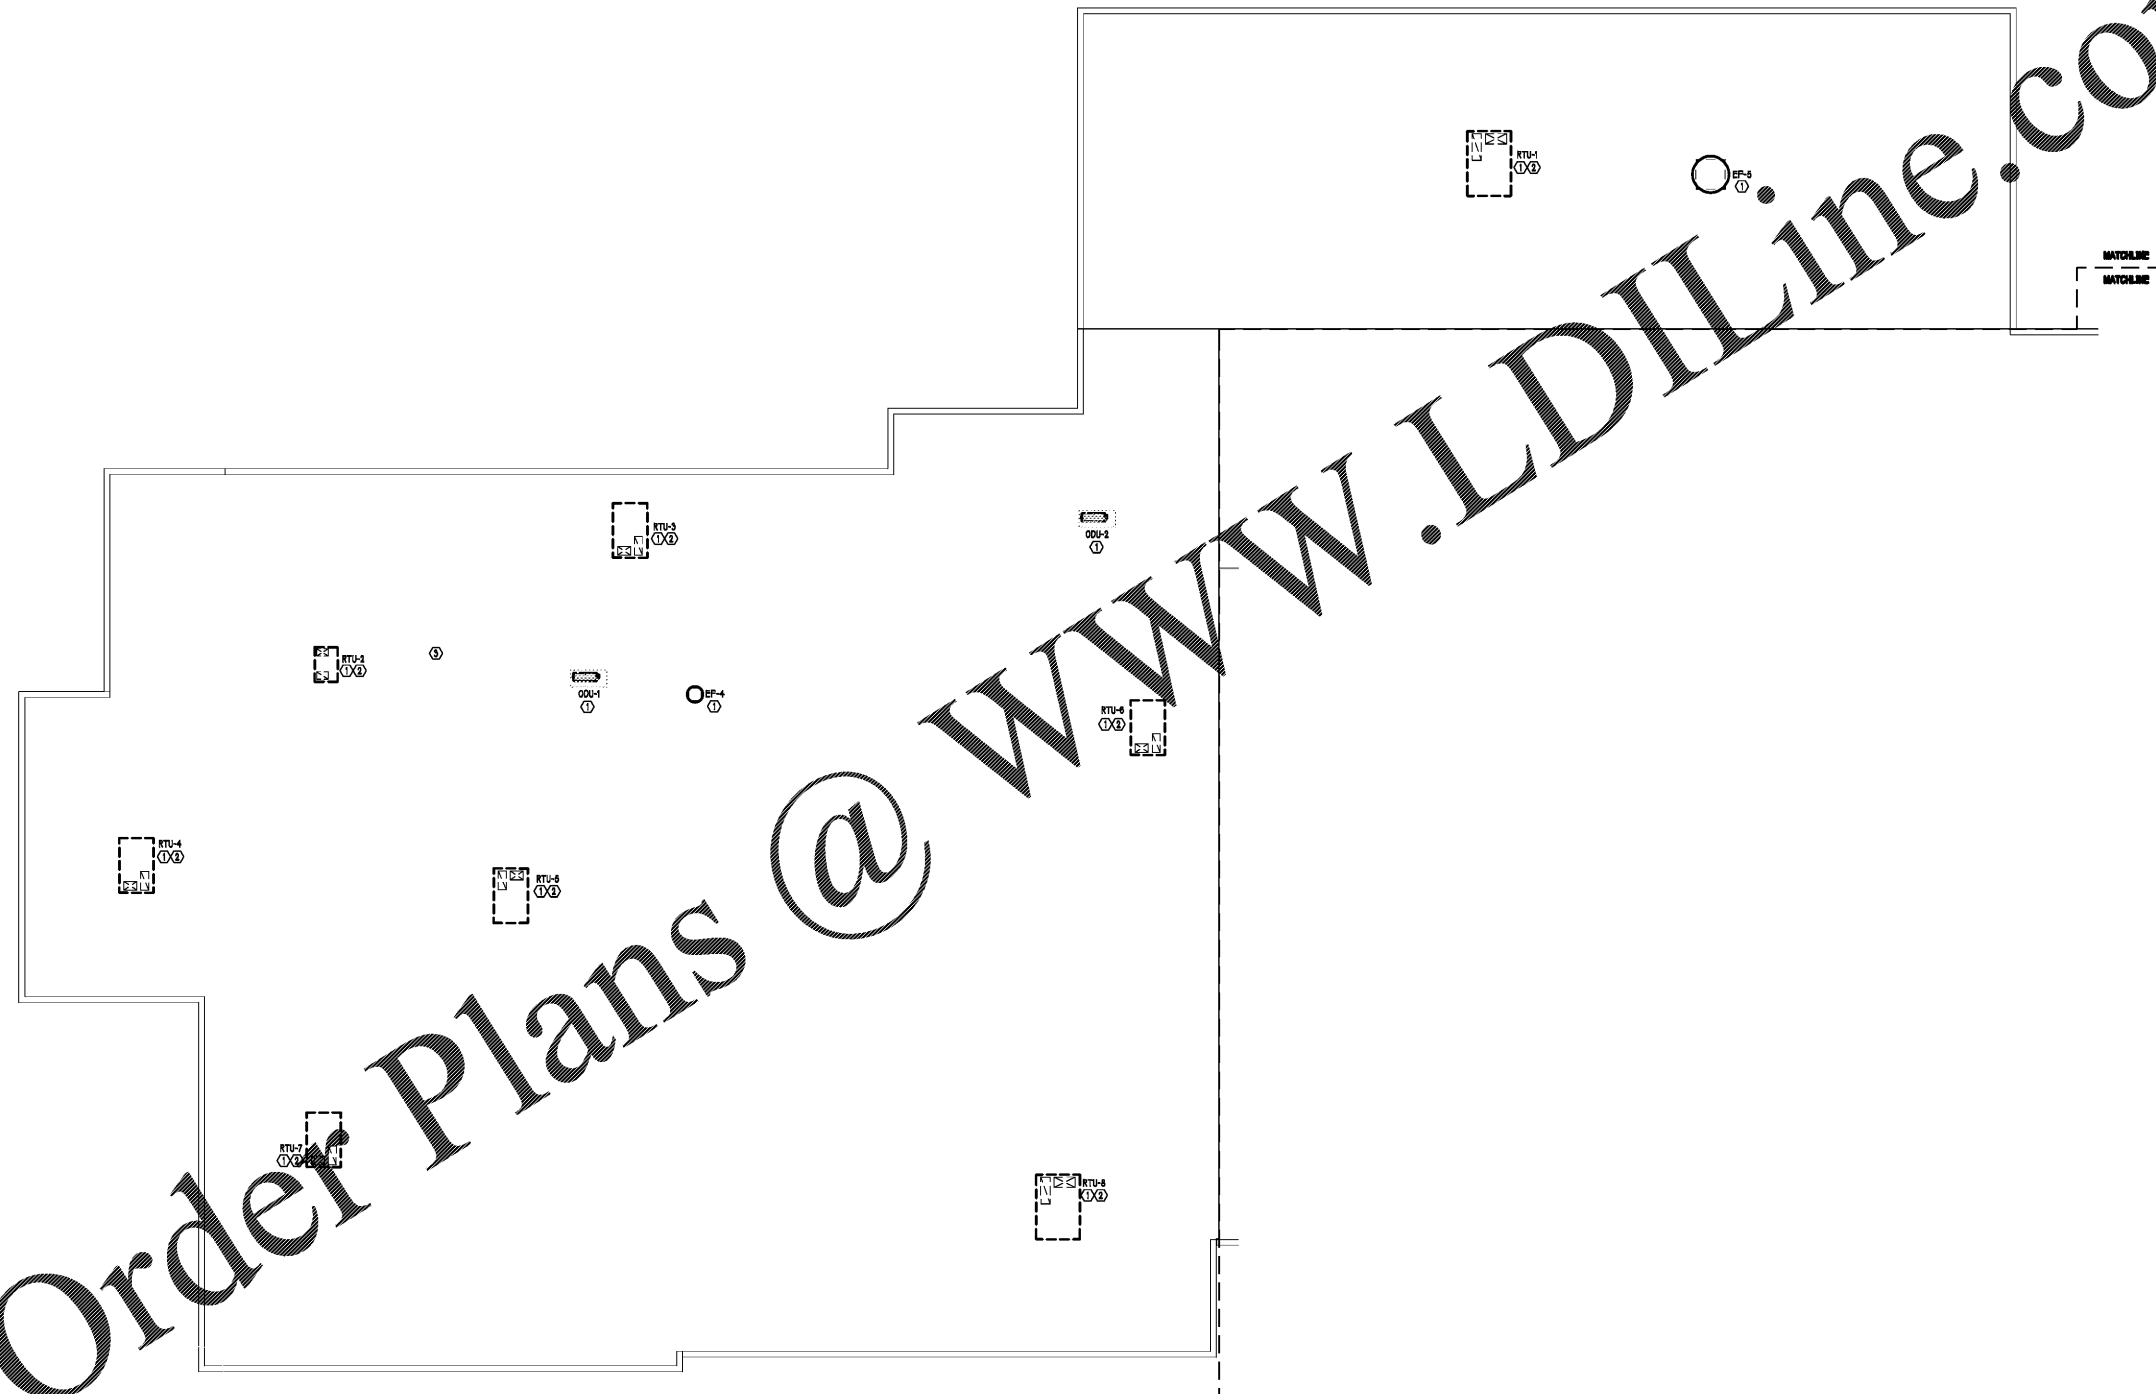

Order Plans @ [www.LDILine.com](http://www.LDILine.com)

1 PARTIAL MECHANICAL ROOF PLAN - SALES  
M4  
1/8" = 1'-0"

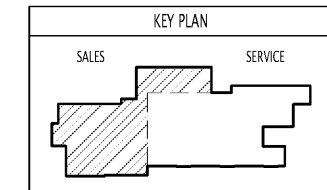

Revisions:

Number	Date	Description
--------	------	-------------

Project Title:  
**SOUTH CHARLOTTE HYUNDAI**

Project No: **4802.00**  
Drawing Title:

**PARTIAL MECHANICAL ROOF PLAN - SALES**

SET ISSUE DATE  
▶ MAR 4, 2020 ◀

Sheet:  
**M4**