

File: Z:\Projects\4802_South Charlotte Hyundai Redesign\4802MS PARTIAL MECHANICAL ROOF PLAN SERVICE; Plotter: 3/4/2020 4:36 PM by ALEX E. LEVEN; Sheet: 3/4/2020 4:36 PM by ALEVEN

WORK NOTES


- PROVIDE CLEARANCE AROUND EQUIPMENT PER MANUFACTURERS RECOMMENDATIONS. FIELD COORDINATE EXACT LOCATION PRIOR TO PRICING AND INSTALLATION. TYPICAL.
- ROUTE CONDENSATE TO DAYLIGHT. TERMINATE W/ SPLASH BLOCK. PROVIDE W/ UL LISTED 1/2" DIA WATER LEVEL DETECTION DEVICE TO SHUT OFF RTU IF PRIMARY DRAIN IS CLOGGED. SEE DETAIL 5/MS FOR ADDITIONAL INFORMATION.

in+tegra
 an Integrate Architecture, PLLC DBA
 110 East Kingston Avenue, Ste. 20
 Charlotte, NC 28203
 704.372.0001
 www.integrate.com


THE DRAWING & WRITTEN MATERIAL HEREIN CONSTITUTE ORIGINAL WORK OF THE ARCHITECT & AS SUCH, ARE SUBJECT TO COPYRIGHT & MAY NOT BE REPRODUCED, TRANSMITTED, COPIED, REPRODUCED OR USED IN ANY WAY WITHOUT EXPRESS WRITTEN CONSENT OF THE ARCHITECT
 © 2020 IN+TEGRA



VP ENGINEERING
 Mechanical Electrical Plumbing
 VRETTOS PAPPAS
 CONSULTING ENGINEERS, P.A.
 PO Box 23847, Charlotte, NC 28221
 2015 Coliseum Drive, Suite 180
 Charlotte, NC 28227
 704.372.7750
 www.vpsa.com
 CORPORATE NC LICENSE #C-2409

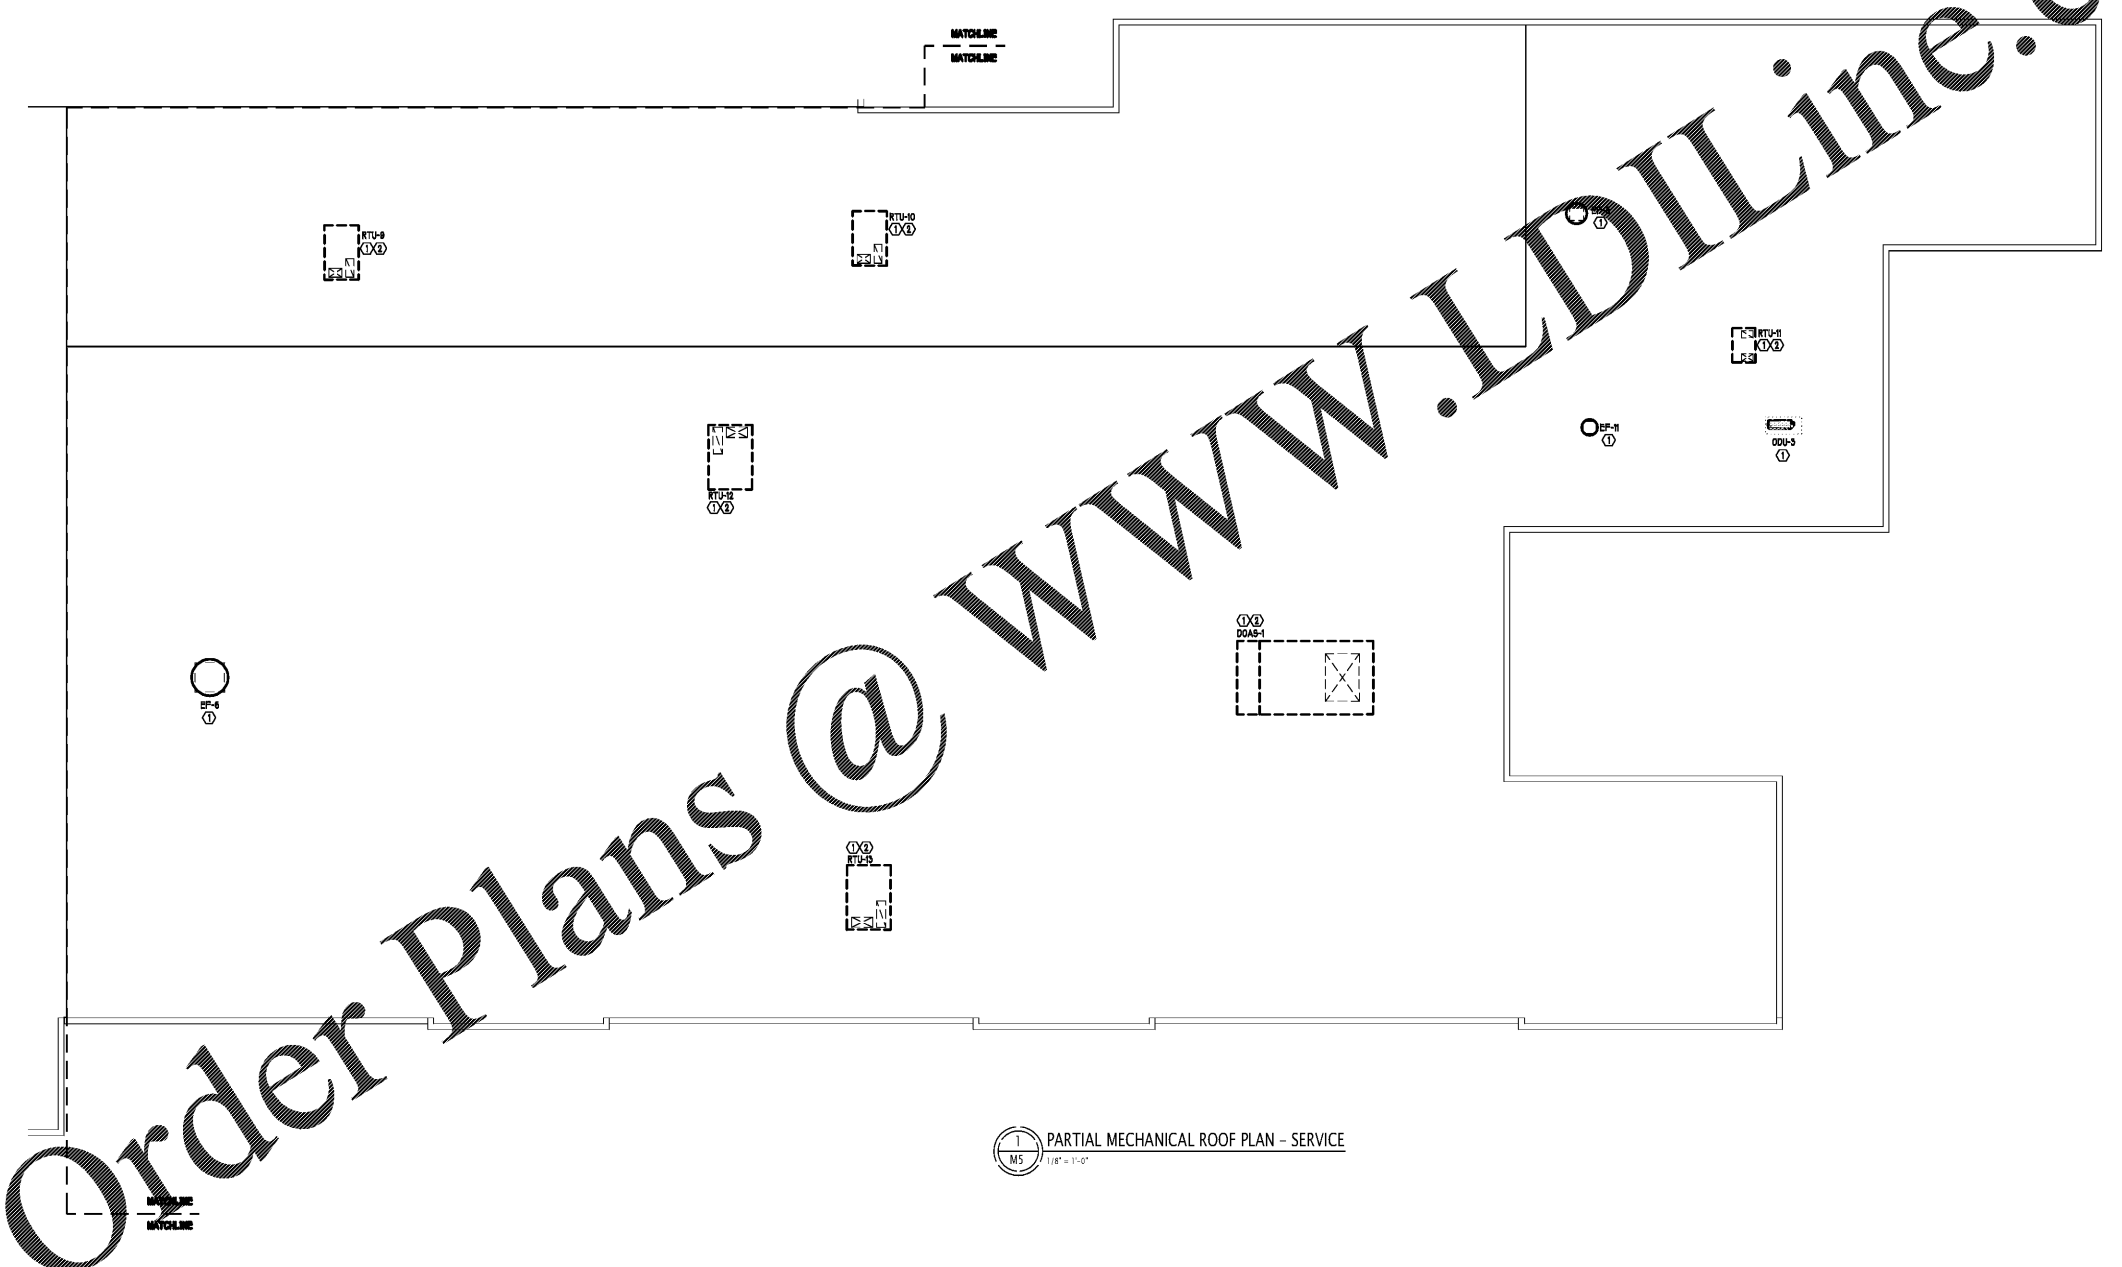

1
 M5 PARTIAL MECHANICAL ROOF PLAN - SERVICE
 1/8" = 1'-0"

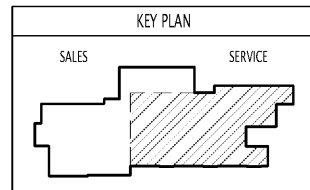

Revisions:

Number	Date	Description

Project Title:
SOUTH CHARLOTTE HYUNDAI

Project No: **4802.00**
 Drawing Title:
PARTIAL MECHANICAL ROOF PLAN - SERVICE

SET ISSUE DATE
 ▶ MAR 4, 2020 ◀

Sheet:
M5