





Seals:  
**VP ENGINEERING**  
 VRETTOS PAPPAS  
 CONSULTING ENGINEERS, P.A.  
 PO Box 23847, Charlotte, NC 28221  
 2016 Coliseum Drive, Suite 180  
 Charlotte, NC 28227  
 704.372.7785  
 www.vps.com  
 CORPORATE NC LICENSE #C-2409

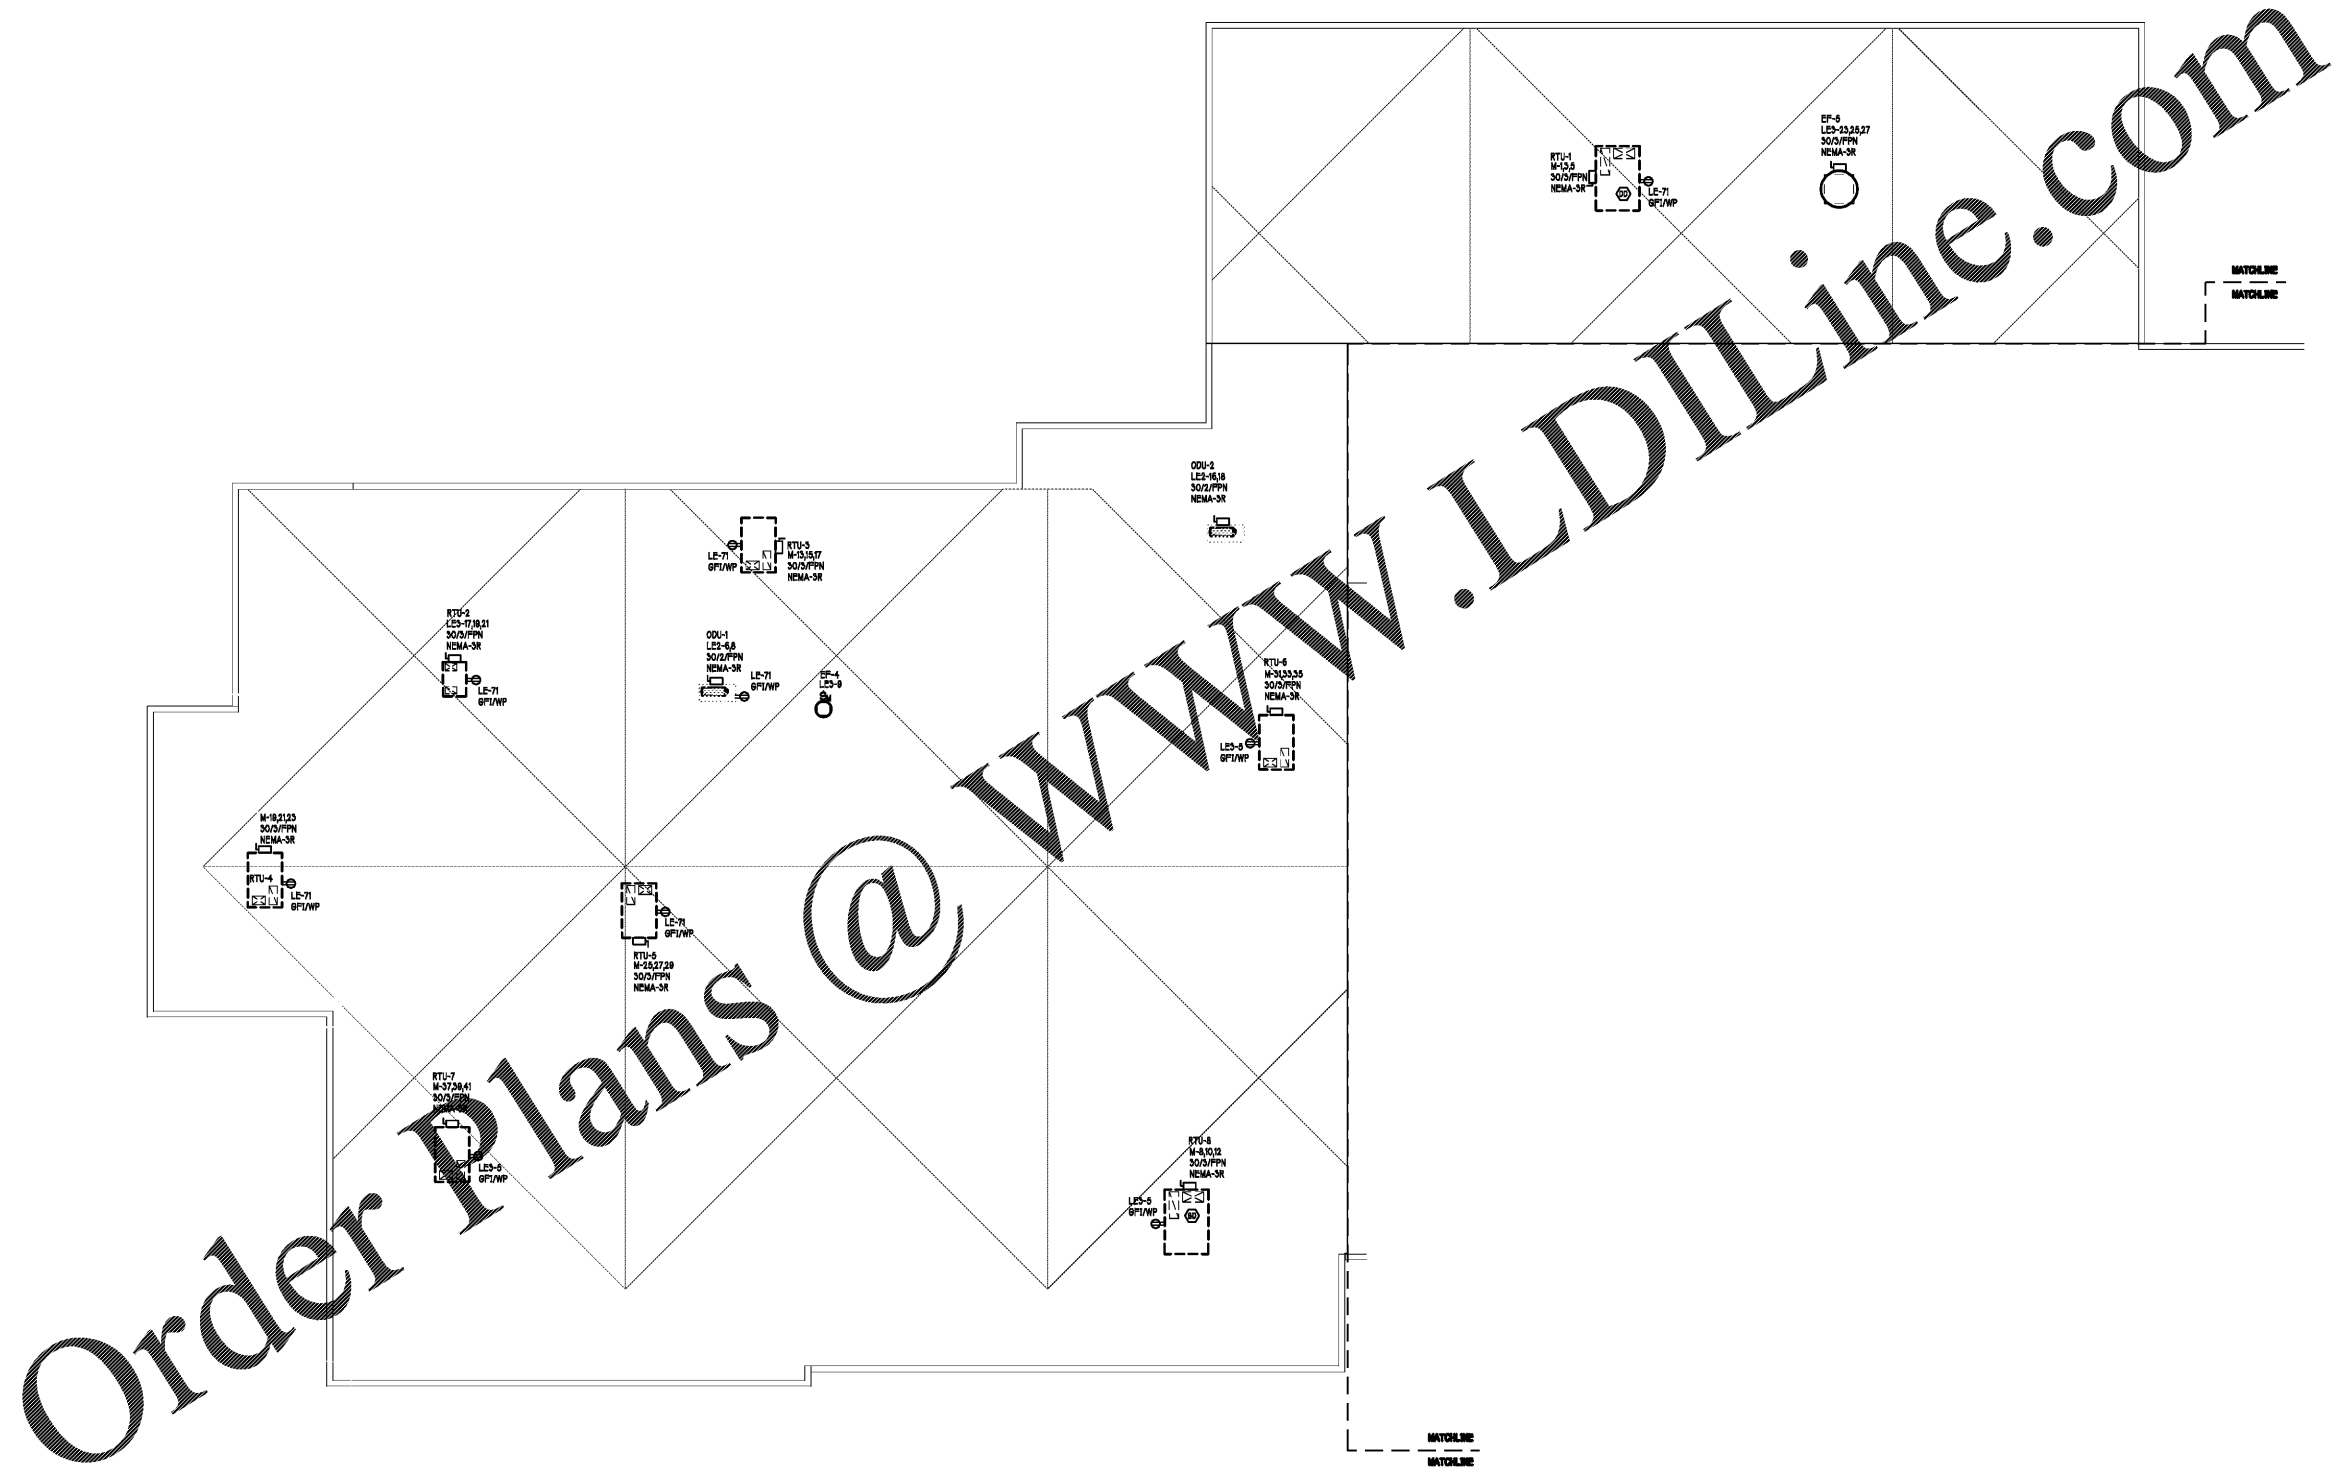

Order Plans @ [WWW.LDILine.com](http://WWW.LDILine.com)

**1** PARTIAL ROOF POWER PLAN - SALES  
 1/8"=1'-0"

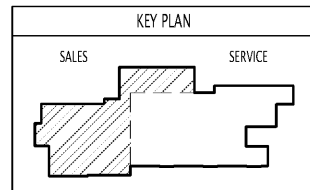

Revisions		
Number	Date	Description
Project Title:		
SOUTH CHARLOTTE HYUNDAI		
Project No: 4802.00		
Drawing Title:		
PARTIAL ROOF POWER PLAN - SALES		
SET ISSUE DATE		
▶ MAR 4, 2020 ◀		
Sheet:		
E4		