


Sheet Template ID: CREF-07-B  
 File: Z:\Projects\4802\_South\_Charlotte\_Hyundai\_Redeign\4802ES PARTIAL ROOF POWER PLAN SERVICE; Plotnet: 3/4/2020 4:28 PM by DANIEL PAYNE; Saved: 3/4/2020 4:25 PM by DPAYNE


THE DRAWINGS & WRITTEN MATERIAL HEREIN  
 CONSTITUTE ORIGINAL WORK OF THE ARCHITECT, &  
 AS INTELLECTUAL PROPERTY & INSTRUMENTS OF  
 SERVICE ARE SUBJECT TO COPYRIGHT & MAY NOT BE  
 REPRODUCED, TRANSMITTED, REPRODUCED OR  
 USED IN ANY WAY WITHOUT EXPRESS WRITTEN  
 CONSENT OF THE ARCHITECT  
 © 2020 IN+EGRA



Seal:  
  
**VP ENGINEERING**  
 Mechanical Electrical Plumbing  
 VRETTOS PAPPAS  
 CONSULTING ENGINEERS, P.A.  
 PO Box 23847, Charlotte, NC 28221  
 2016 Cribbwood Drive, Suite 180  
 Charlotte, NC 28202  
 704.372.1785  
 www.vppa.com  
 CORPORATE NC LICENSE #C-2409

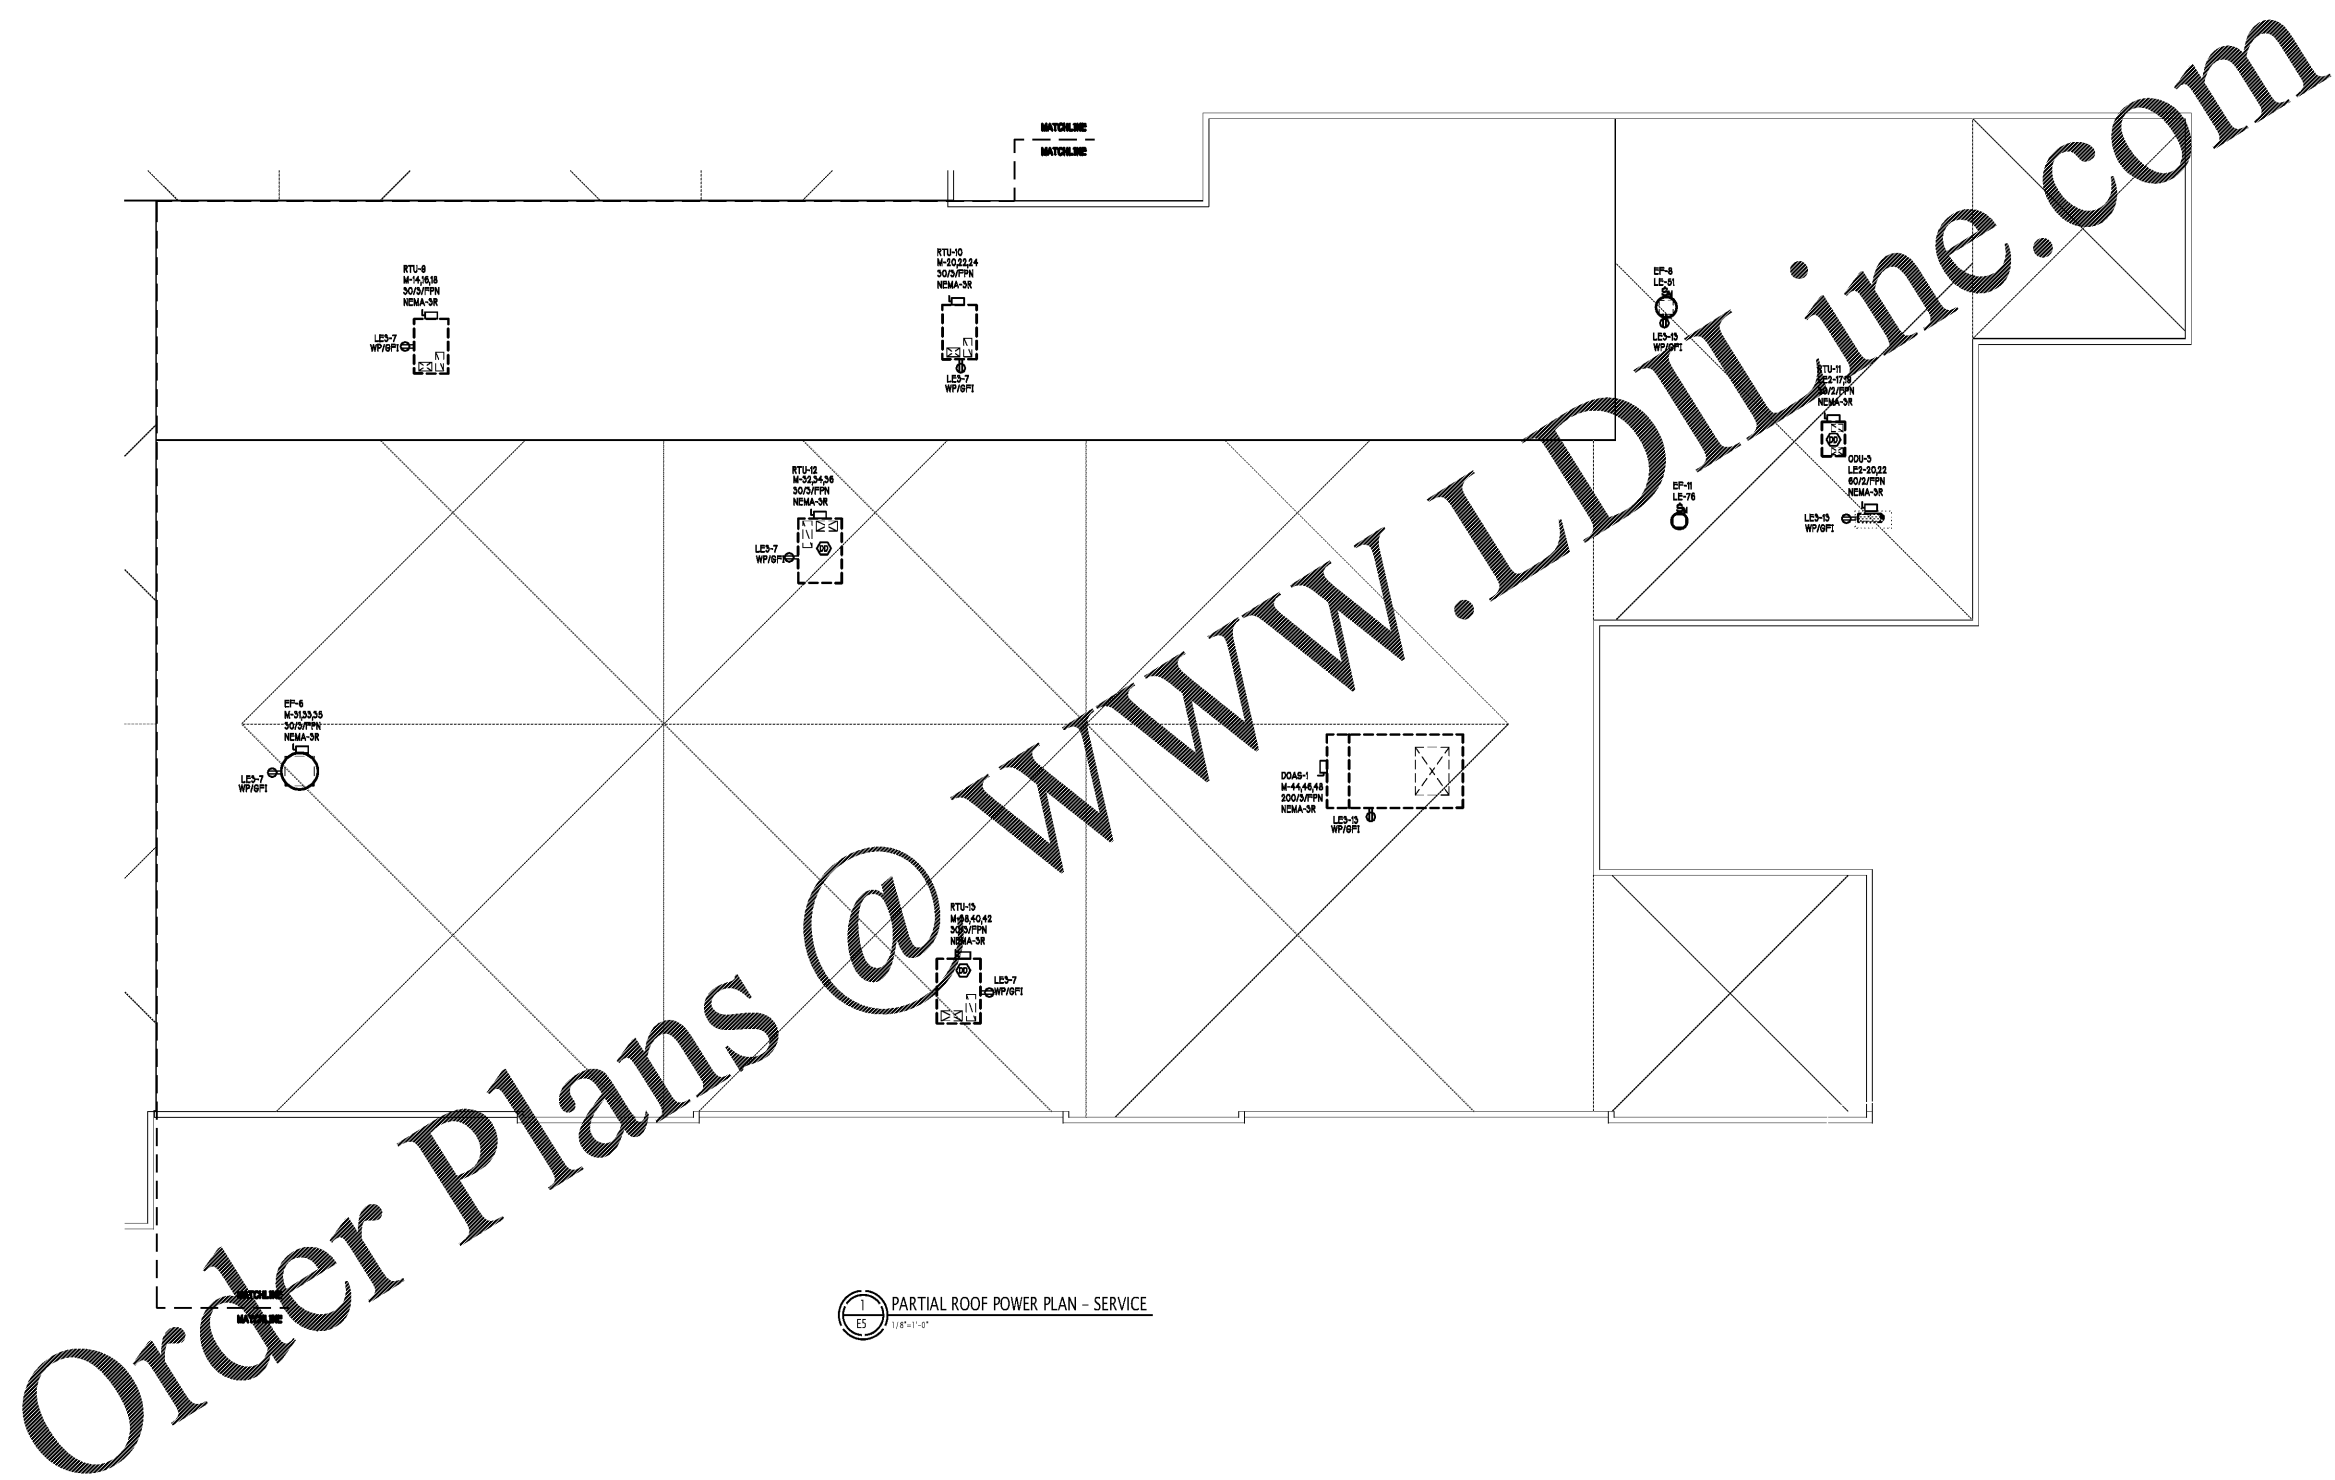

1 PARTIAL ROOF POWER PLAN - SERVICE  
 E5 1/8"=1'-0"

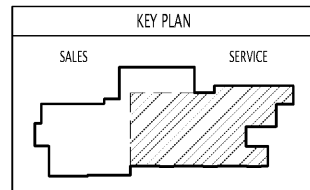

Revisions	Number	Date	Description

Project Title:  
**SOUTH CHARLOTTE HYUNDAI**

Project No: **4802.00**

Drawing Title:  
**PARTIAL ROOF POWER PLAN - SERVICE**

SET ISSUE DATE  
 ▶ MAR 4, 2020 ◀

Sheet:  
**E5**