


Sheet Template ID: CREF-07-B
File: Z:\Projects\4802_South_Charlotte_Hyundai_Redeign\4802SD Warehouse Redesign\Warehouse Electrical Plan; Revisit: 3/1/2020 4:28 PM by DANIEL PAYNE; Saved: 3/2/2020 4:56 PM by KAMETA

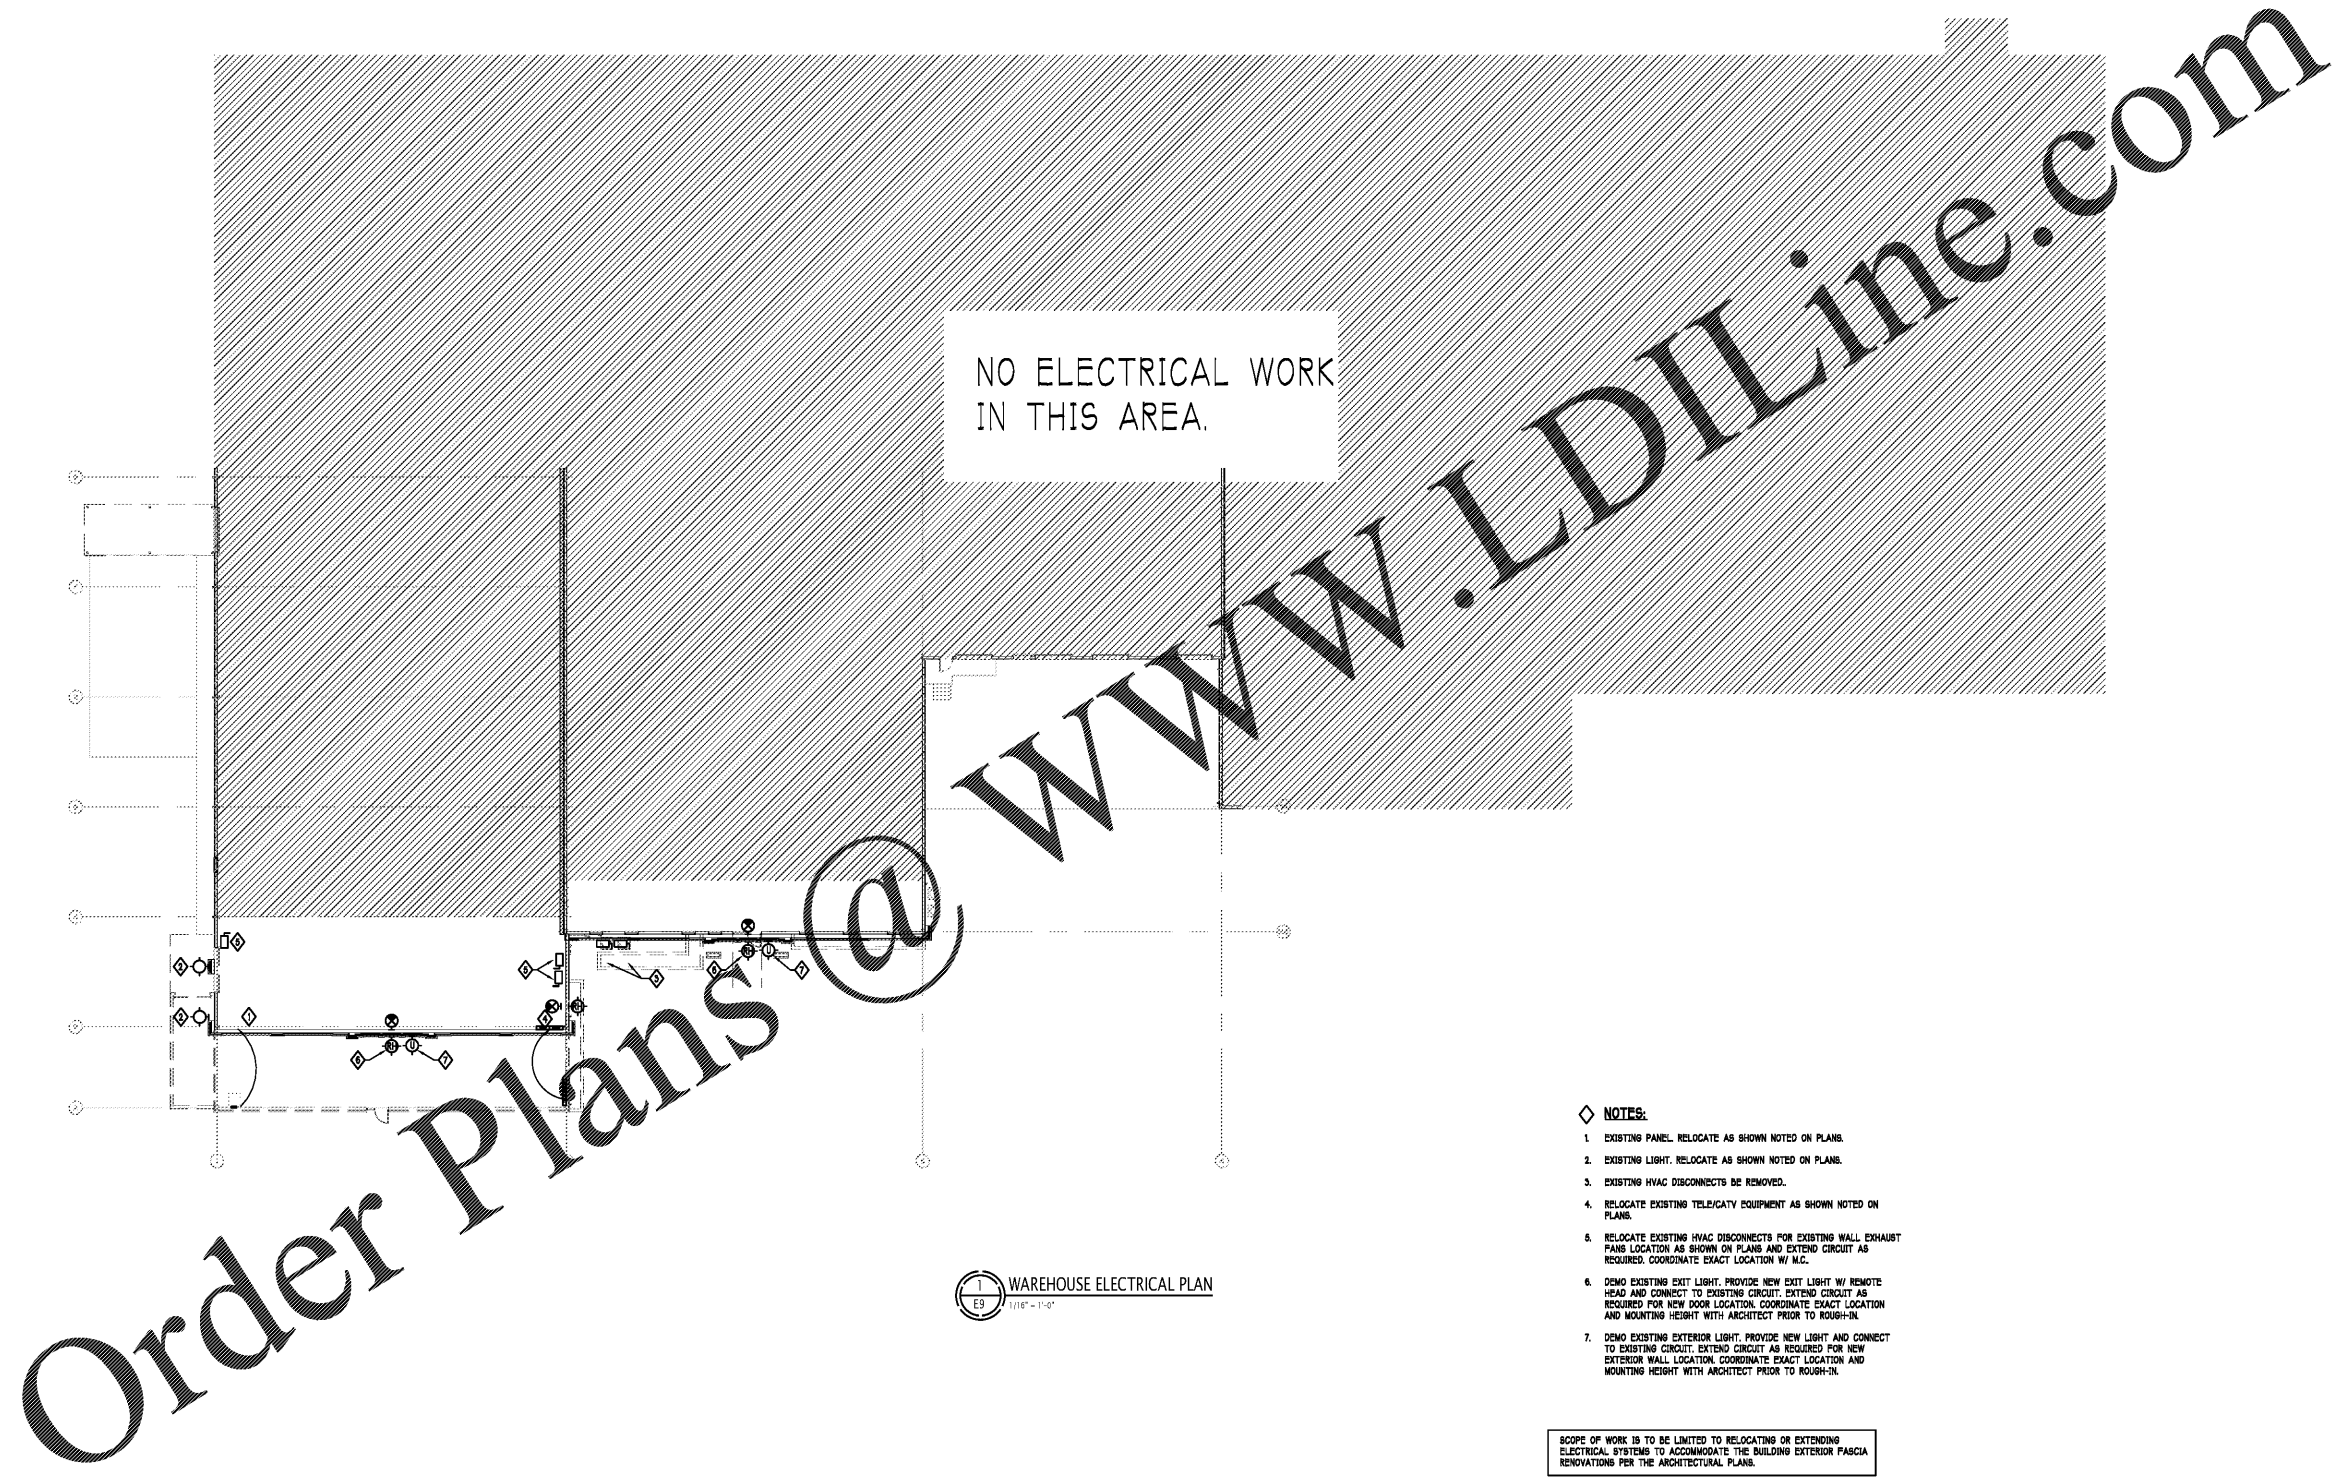

VP ENGINEERING
Electrical, Mechanical, Plumbing
VRETTOS PAPPAS
CONSULTING ENGINEERS, P.A.
PO Box 27847, Charlotte, NC 28227
2016 Clarkson Drive, Suite 180
Charlotte, NC 28207
704.372.7765
www.vpe.com
CORPORATE NC LICENSE #C-2409

Revisions:

Number	Date	Description
--------	------	-------------

Project Title:

**SOUTH CHARLOTTE
HYUNDAI**

Project No: **4802.00**

Drawing Title:

**WAREHOUSE
ELECTRICAL PLAN**

SET ISSUE DATE
MAR 4, 2020

Sheet
E9