


File: Z:\Projects\4802_South Charlotte Hyundai Redesign\4802FP2 PARTIAL FIRST FLOOR SPRINKLER HEAD PLAN SALES, Revit: 3/1/2020 4:29 PM by DANIEL PAVNE; Saved: 3/1/2020 4:05 PM by DPVME
 Sheet Template ID: CFE-F-07-B



Seals:


VP ENGINEERING
 Mechanical Electrical Plumbing
 VRETTOS PAPPAS
 CONSULTING ENGINEERS, P.A.
 PO Box 23847, Charlotte, NC 28221
 2015 Calhoun-Banks Drive, Suite 180
 Charlotte, NC 28202
 704.372.1785
 www.vps.com
 CORPORATE NC LICENSE #C-2409

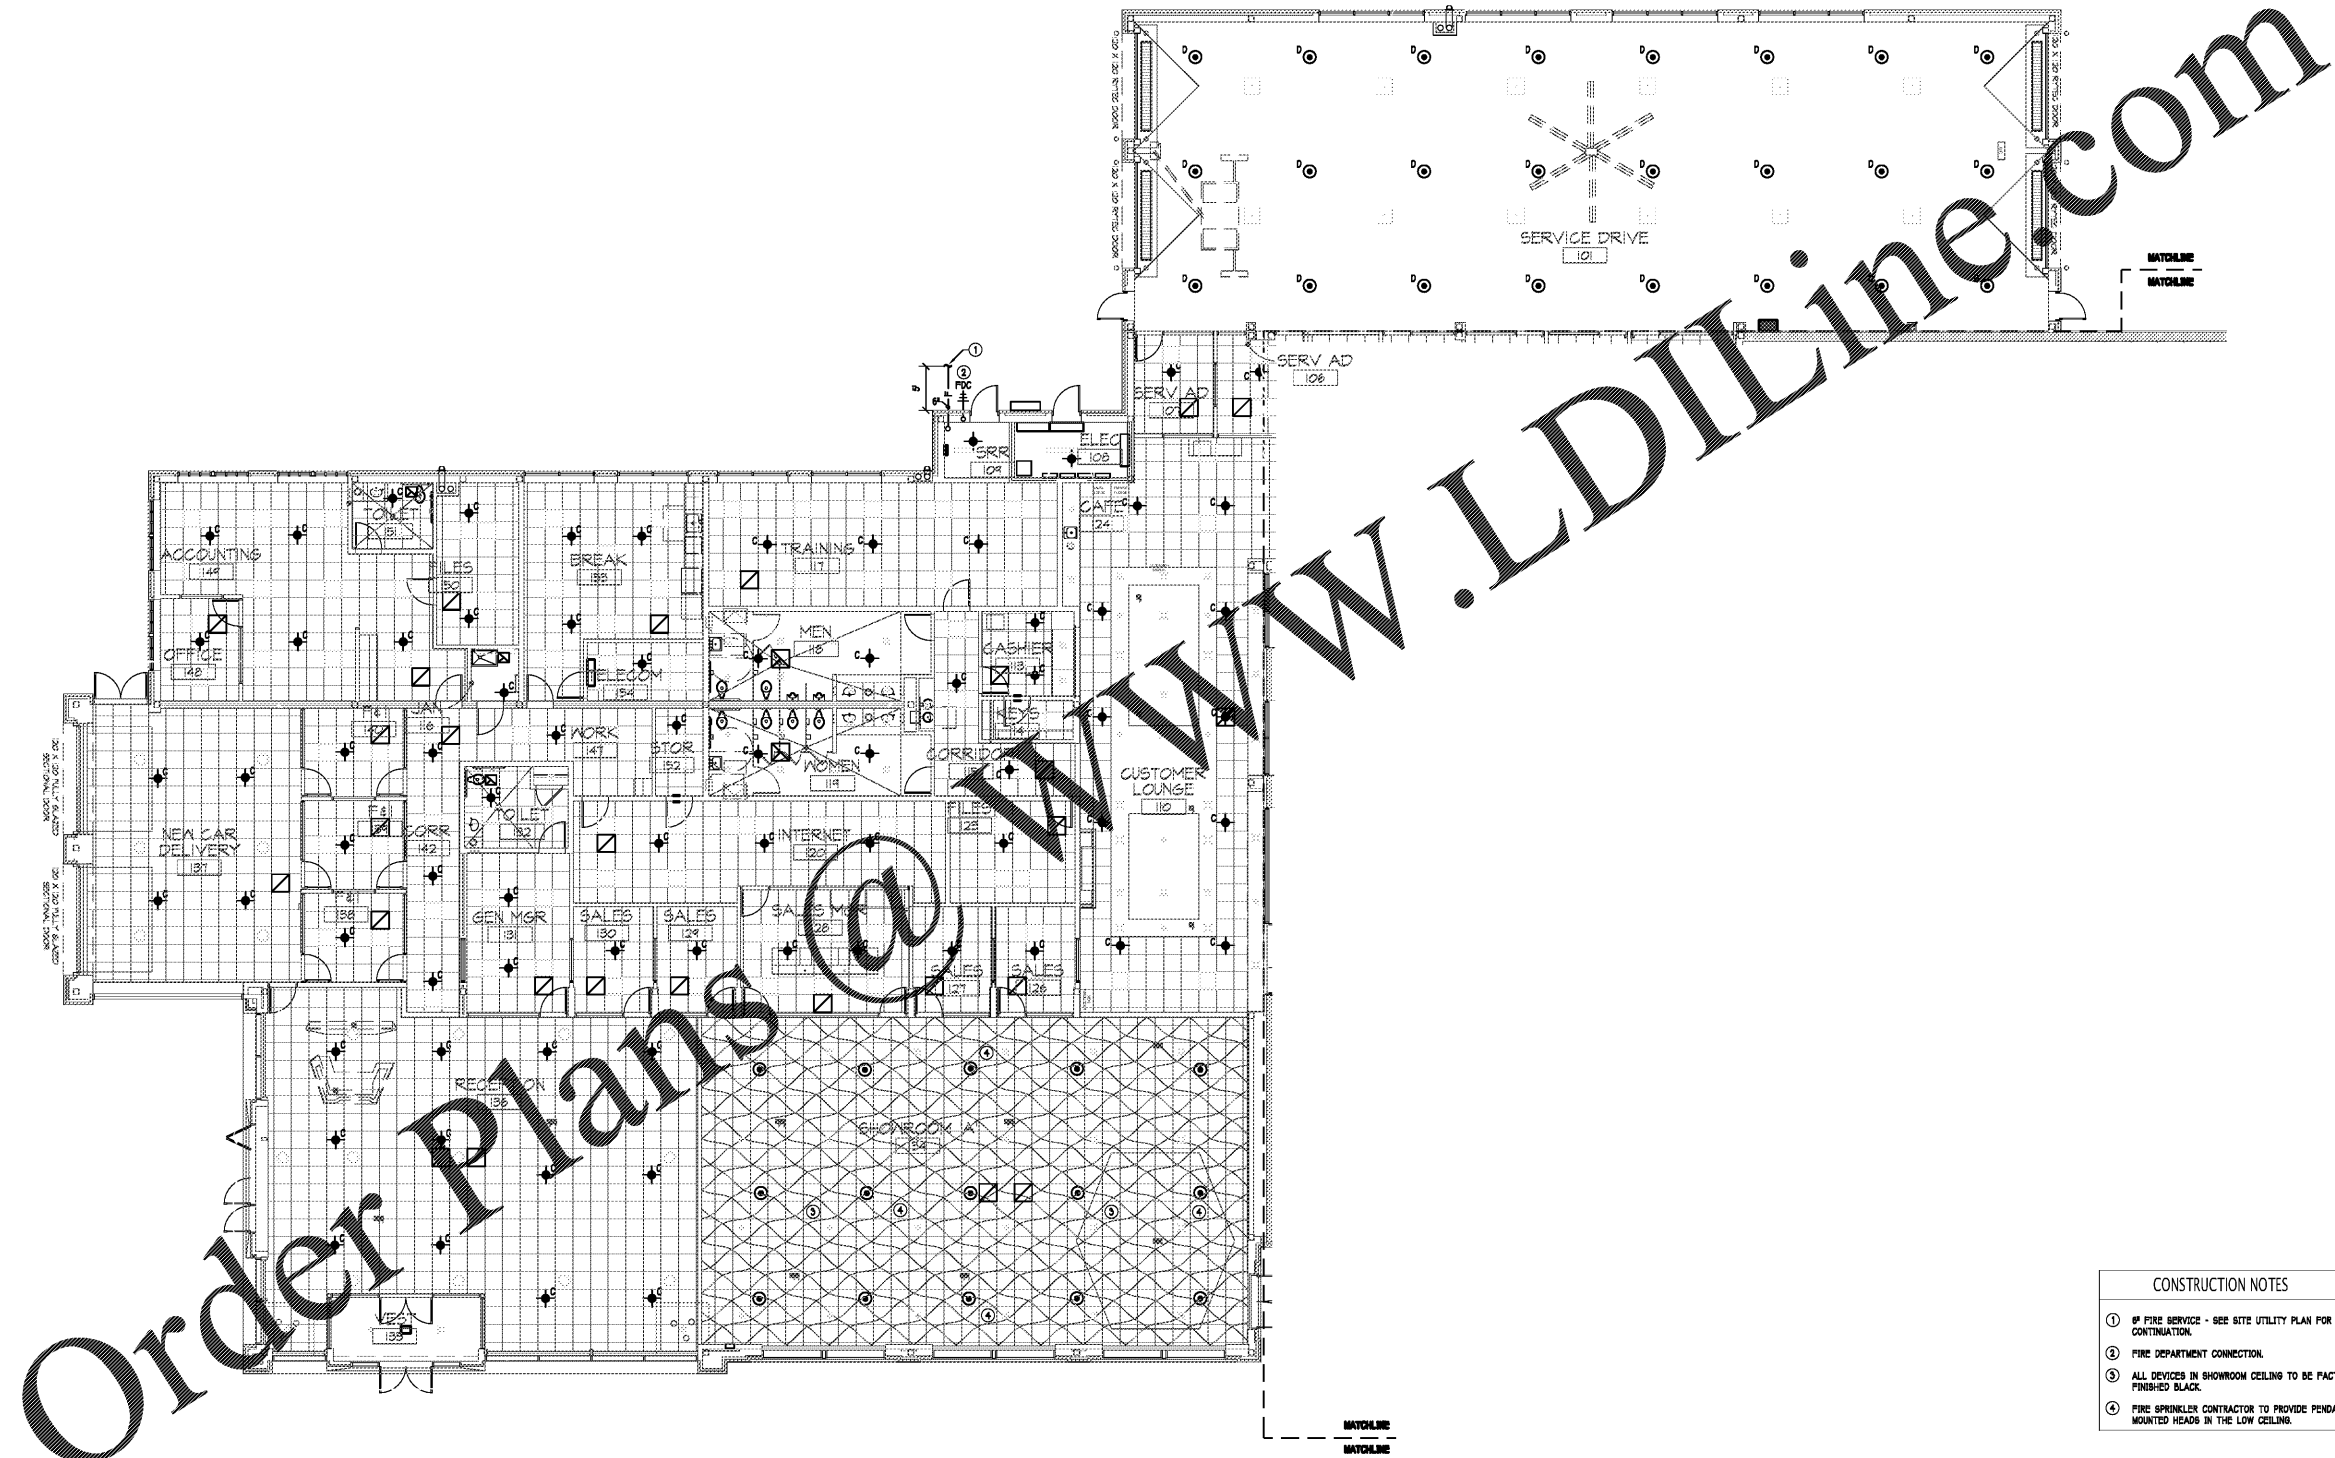

Order Plans @ www.LDILine.com

1 PARTIAL FIRST FLOOR SPRINKLER HEAD PLAN - SALES
 FP2 1/8"=1'-0"

- CONSTRUCTION NOTES**
1. FIRE SERVICE - SEE SITE UTILITY PLAN FOR CONTINUATION.
 2. FIRE DEPARTMENT CONNECTION.
 3. ALL DEVICES IN SHOWROOM CEILING TO BE FACTORY FINISHED BLADE.
 4. FIRE SPRINKLER CONTRACTOR TO PROVIDE PENDANT MOUNTED HEADS IN THE LOW CEILING.

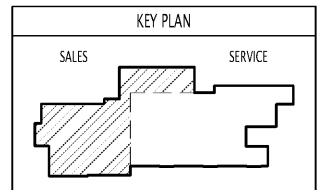

Revisions		
Number	Date	Description

Project Title: **SOUTH CHARLOTTE HYUNDAI**

Project No: **4802.00**

Drawing Title: **PARTIAL FIRST FLOOR SPRINKLER HEAD PLAN - SALES**

SET ISSUE DATE: **MAR 4, 2020**

Sheet: **FP2**