


Sheet Template ID: CFE-F-07-B
 File: Z:\Projects\4802_South_Charlotte_Hyundai_Redeign\4802SP3 PARTIAL FIRST FLOOR SPRINKLER HEAD PLAN SERVICE; Plotout: 3/1/2020 4:28 PM by DANIEL PAYNE; Somet: 3/1/2020 6:06 PM by DPAYNE




VP ENGINEERING
 VRETOS PAPPAS
 CONSULTING ENGINEERS, P.A.
 PO Box 23847, Charlotte, NC 28221
 2015 Coliseum Road, Suite 180
 Charlotte, NC 28227
 704.372.1785
 www.vpsa.com
 CORPORATE NC LICENSE #C-2409

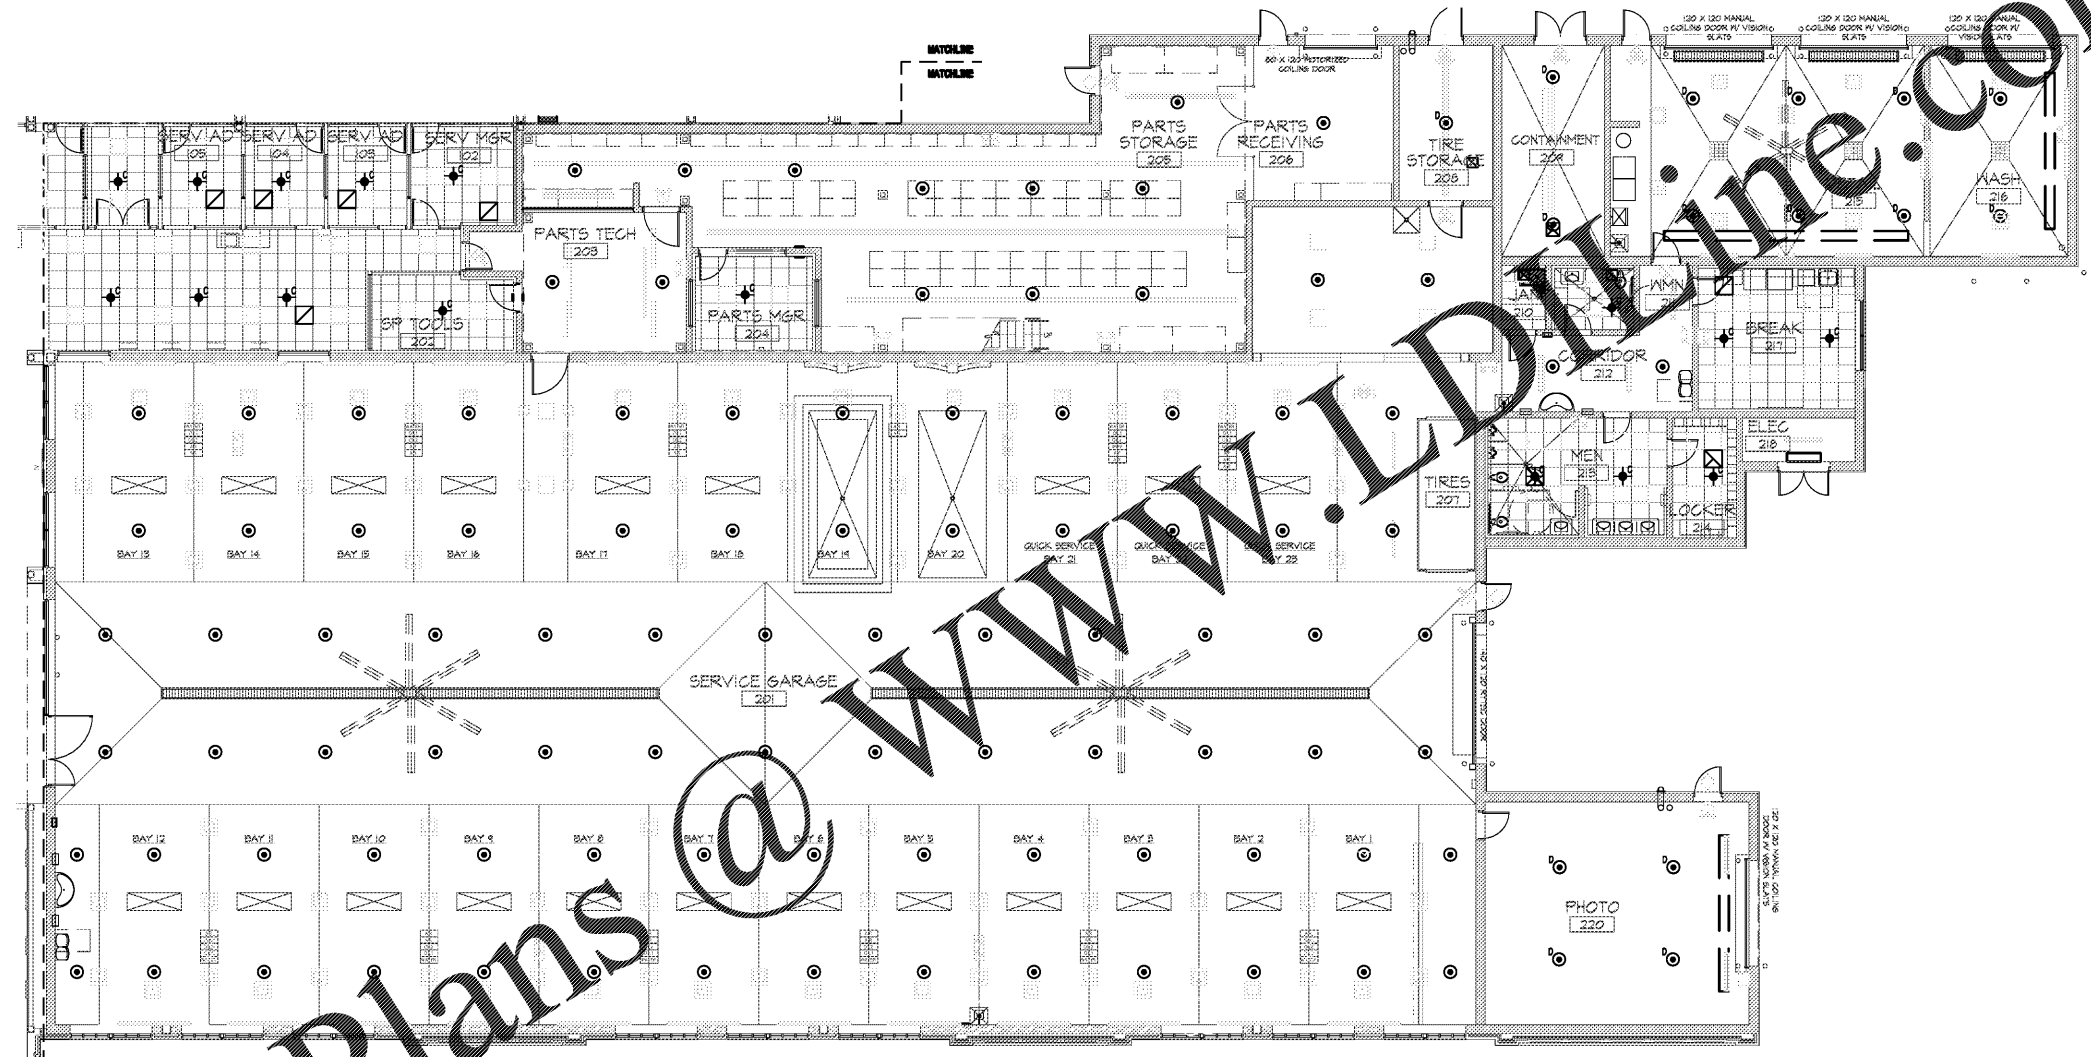

Order Plans @ www.worldwide.com

PARTIAL FIRST FLOOR SPRINKLER HEAD PLAN - SERVICE
 1/8" = 1'-0"

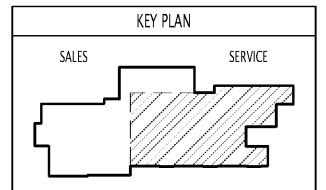

Number	Date	Description

Project Title:
SOUTH CHARLOTTE HYUNDAI

Project No: **4802.00**

Drawing Title:
PARTIAL FIRST FLOOR SPRINKLER HEAD PLAN - SERVICE

SET ISSUE DATE
 MAR 4, 2020

Sheet:
FP3