

bloom
architecture
400 E. Main Street, #215 | Chattanooga, TN 37409
design@bloomco.com | 423-505-1951


**5700 BUILDING: INTERIOR
RENOVATION**
951 EASTGATE LOOP CHATTANOOGA, TN 37411

No.	Description	Date


Project #: 19161
20 MAR 2020
LIFE SAFETY
PLAN

A010

PERMIT SET

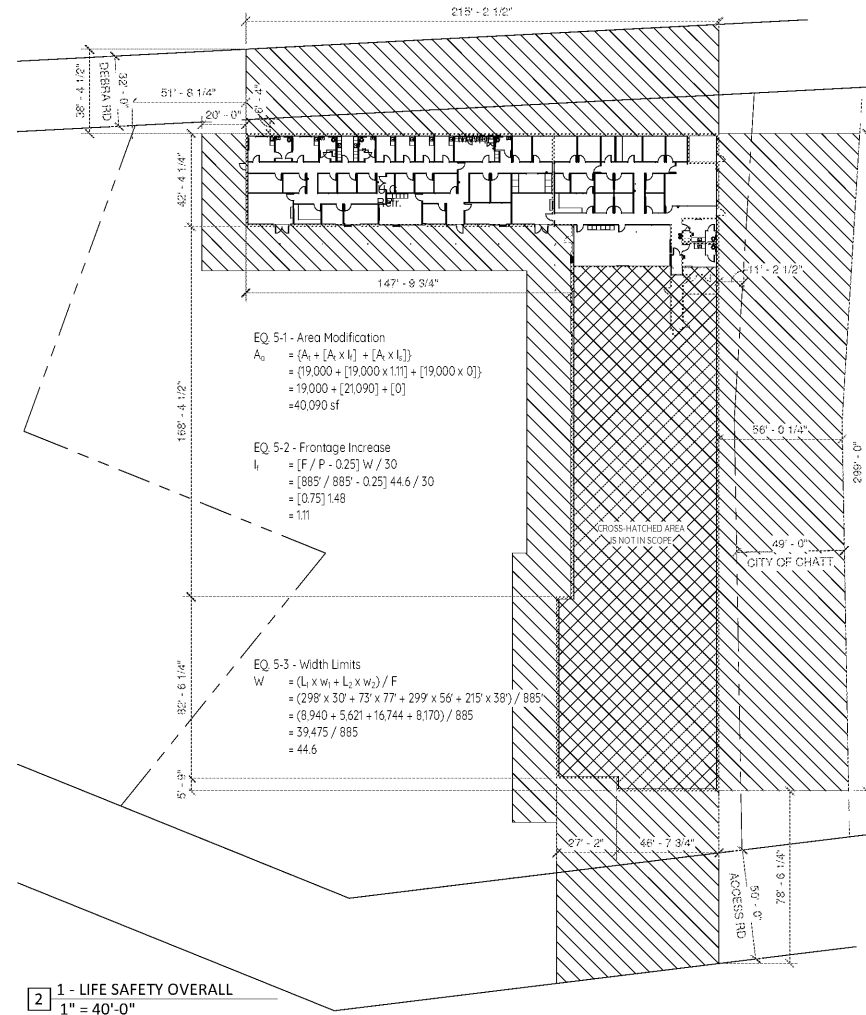


LIFE SAFETY SYMBOLS

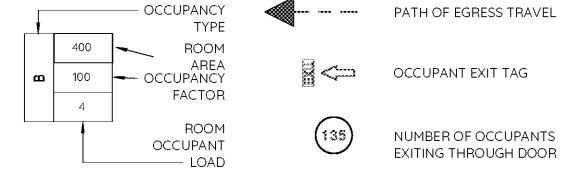



FIRE EXTINGUISHERS (Class ABC Extinguisher)



LIFE SAFETY LEGEND (EXISTING WALL)

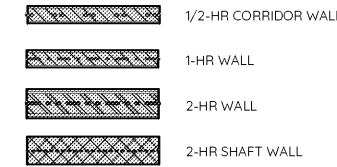

LIFE SAFETY LEGEND (NEW WALL)

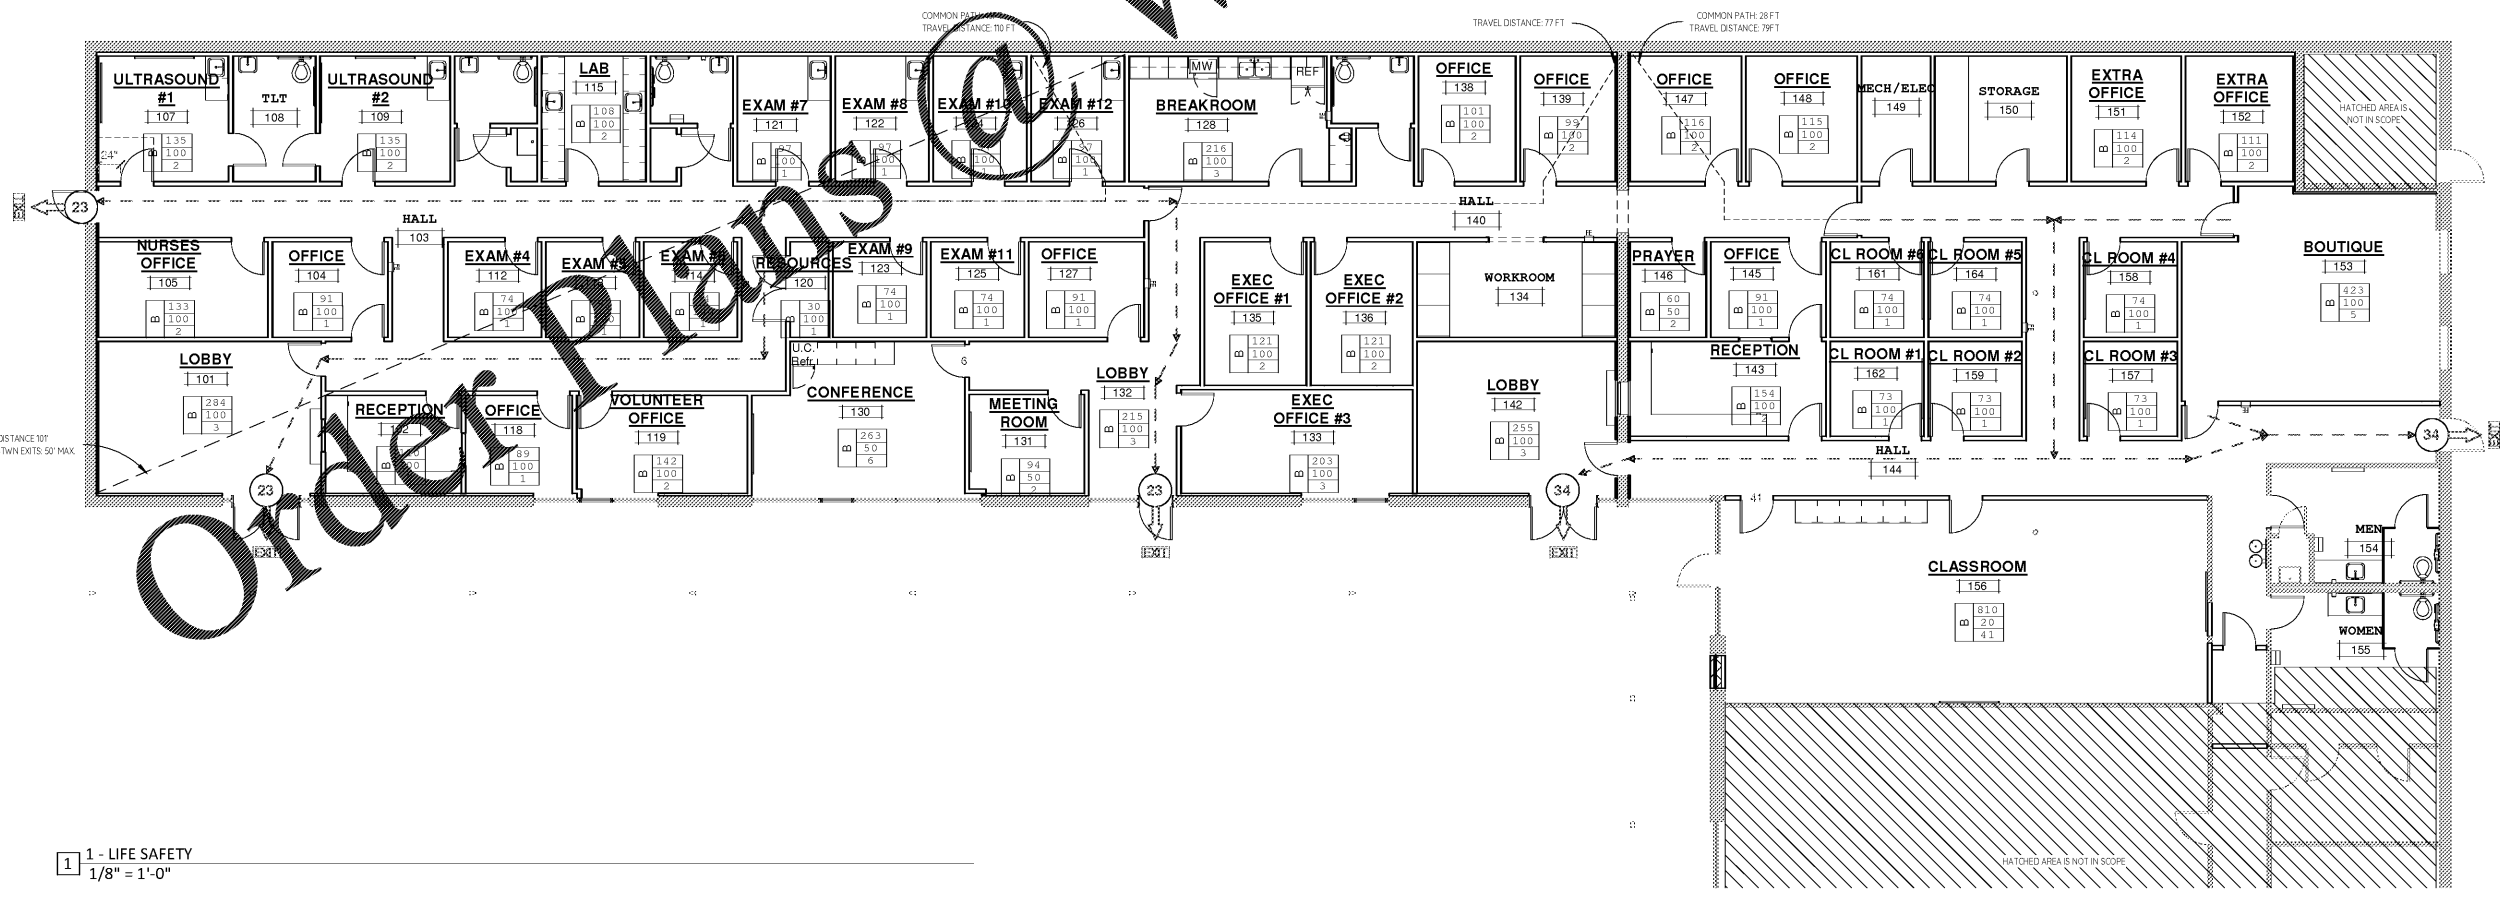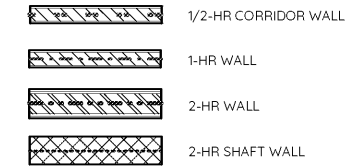

WWW.LDILine.com