


bloom
architecture
400 E. Main Street, #215 | Chattanooga, TN 37409
design@bloomco.com | 423-505-1951

GENERAL PLAN NOTES


1. COORDINATE W/CLIENT AND SECURITY SYSTEM PROVIDER FOR LOW VOLTAGE CONDUIT/LOCATIONS AND ELECTRONIC LOCKS.

FLOOR PLAN NOTATIONS

- 01 ULTRASOUND (GE VERSANA PREMIER VA, SN: 6041209WX0, P/N: 5791403)
- 02 REPLACE FORMER STOREFRONT DOOR WITH STOREFRONT WINDOW TO MATCH ADJACENT
- 03 WALL MOUNTED TV - PROVIDE BLOCKING AND POWER
- 04 NEW 48"W X 84"H CASED OPENING IN EXISTING CMU WALL - SEE A112 FOR LINTEL DETAIL
- 05 NEW 36"W X 60"H OPENING FOR WINDOW IN EXISTING CMU WALL - SEE A112 FOR LINTEL DETAIL
- 06 NEW 36"W X 84"H OPENING IN EXISTING CMU WALL - SEE A112 FOR LINTEL DETAIL
- 07 SPECIMEN PASS-THRU

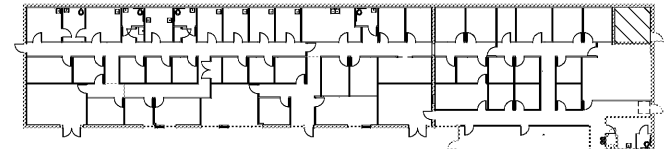

2 1 - PROJECT SITE PLAN
1" = 30'-0"

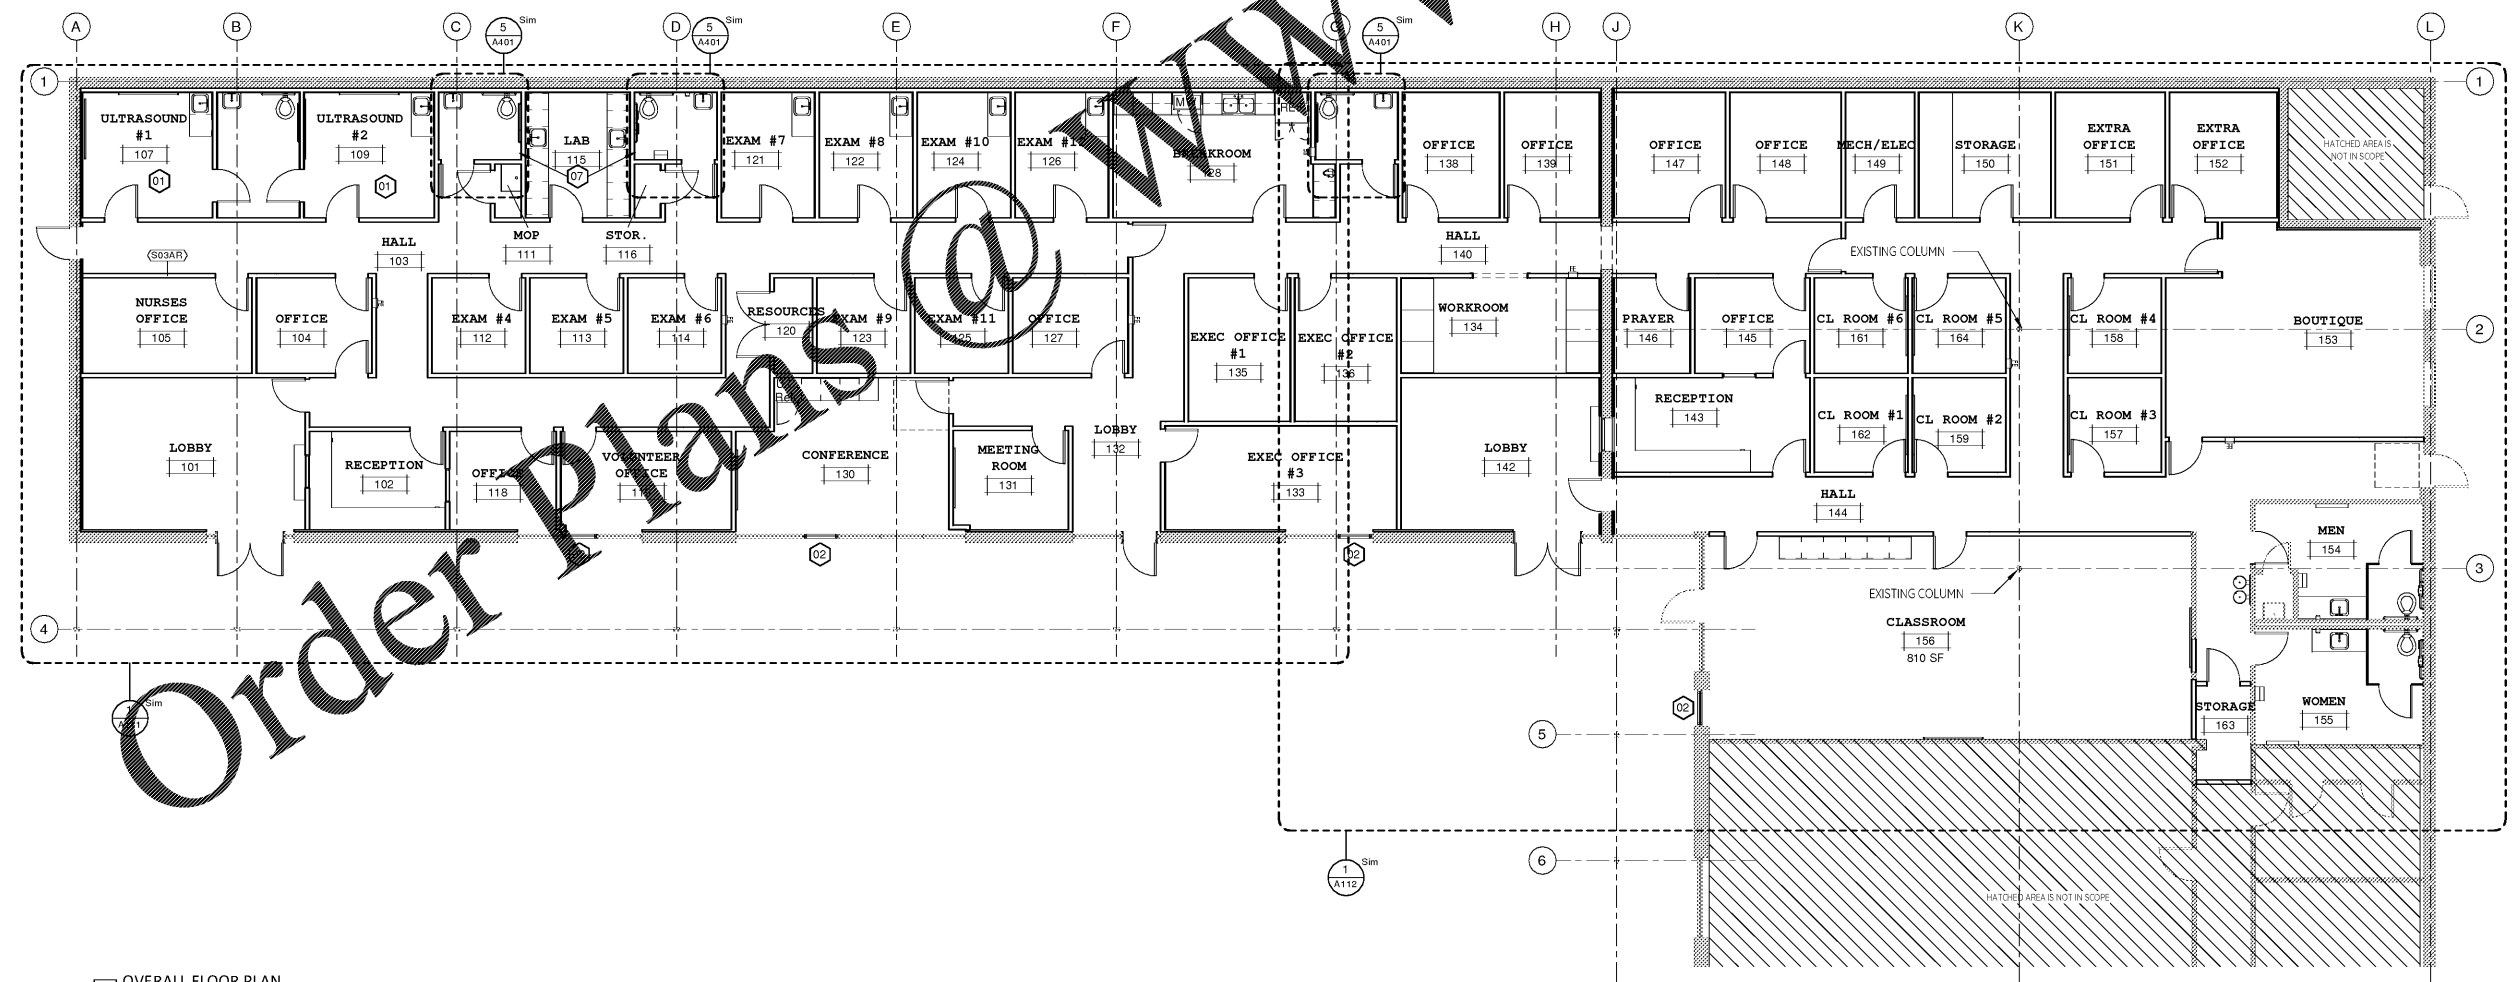

1 OVERALL FLOOR PLAN
1/8" = 1'-0"

**5700 BUILDING: INTERIOR
RENOVATION**
951 EASTGATE LOOP CHATTANOOGA, TN 37411

No.	Description	Date

Project #: 19161
20 MAR 2020
OVERALL FLOOR PLAN

A101

PERMIT SET

Copyright Notice: All drawings and design proposals are the property of Bloom Architecture LLC and cannot be reproduced, copied, marked, or used for any reason without the express written consent of Bloom Architecture.

3/23/2020 9:20:53 AM

C:\Users\Abram\OneDrive\Documents\Projects\1916 5700 Choices\02_BM\15100choices_CAD.rvt