

bloom
architecture
400 E. Main Street, #215 | Chattanooga, TN 37409
design@bloomco.com | 423-505-1951

**5700 BUILDING: INTERIOR
RENOVATION**
951 EASTGATE LOOP CHATTANOOGA, TN 37411


No.	Description	Date

Project #: 19161
20 MAR 2020
OVERALL ROOF PLAN
A102

PERMIT SET


- ROOF PLAN NOTATIONS**
- 01 HATCHED AREA DENOTES 10 FT BUFFER FROM ROOF EDGE. NO HVAC UNITS IN THIS AREA.
 - 02 HVAC UNIT - SEE MECHANICAL FOR SPECS. SEE DETAILS ON THIS SHEET FOR ROOFTOP UNIT SUPPORT.

- ROOF PLAN NOTES**
1. ARROWS ON ROOF DEPICT SLOPE IN DOWNWARD DIRECTION.
 2. ALL METAL AND PVC VENT PENETRATIONS SHALL BE PROPERLY PRIMED AND PAINTED TO BLEND INTO THE ROOF COLOR.
 3. COORDINATE LOCATIONS OF UTILITY METERS WITH SITE PLAN AND LOCATE AWAY FROM PUBLIC VIEW. VISUAL IMPACT OF UTILITY METERS SHALL BE MINIMIZED, I.E. HELD AS LOW AS POSSIBLE.
 4. DOWNSPOUTS SHALL BE LOCATED TO ALLOW DRAINAGE TO FLOW AWAY FROM STRUCTURE, ADJACENT STRUCTURES AND COMMON PROPERTY LINES. LOCATE DOWNSPOUTS IN NON-VISUALLY OFFENSIVE LOCATIONS.

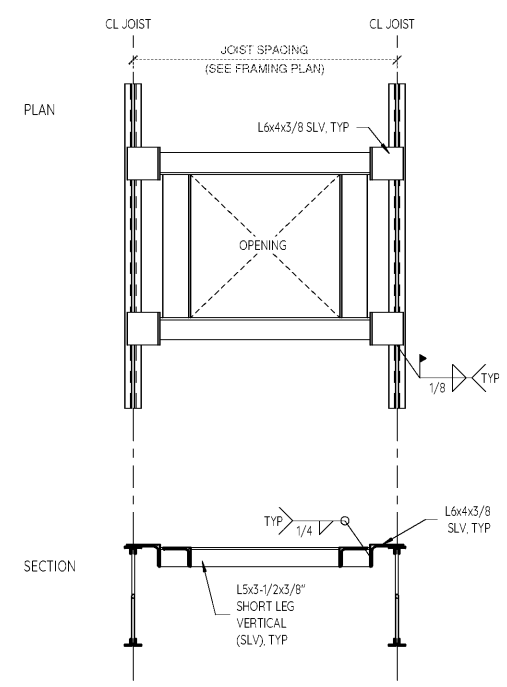


- NOTES**
1. SEE ARCHITECTURAL, MECHANICAL, AND HVAC DRAWINGS FOR ROOF OPENING SIZES AND LOCATIONS.
 2. SEE ARCHITECTURAL DRAWINGS FOR DETAILS OF CURBING AND MISCELLANEOUS STEEL.
 3. ALL ROOF OPENING SIZES AND LOCATIONS SHALL BE VERIFIED WITH MECHANICAL CONTRACTOR.
 4. PROVIDE SUPPORT FRAMING FOR ROOF OPENINGS 12'x12' AND LARGER.

2 DETAIL - TYP ROOF OPENING
3/4" = 1'-0"

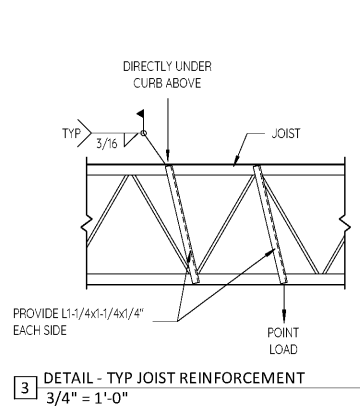

3 DETAIL - TYP JOIST REINFORCEMENT
3/4" = 1'-0"

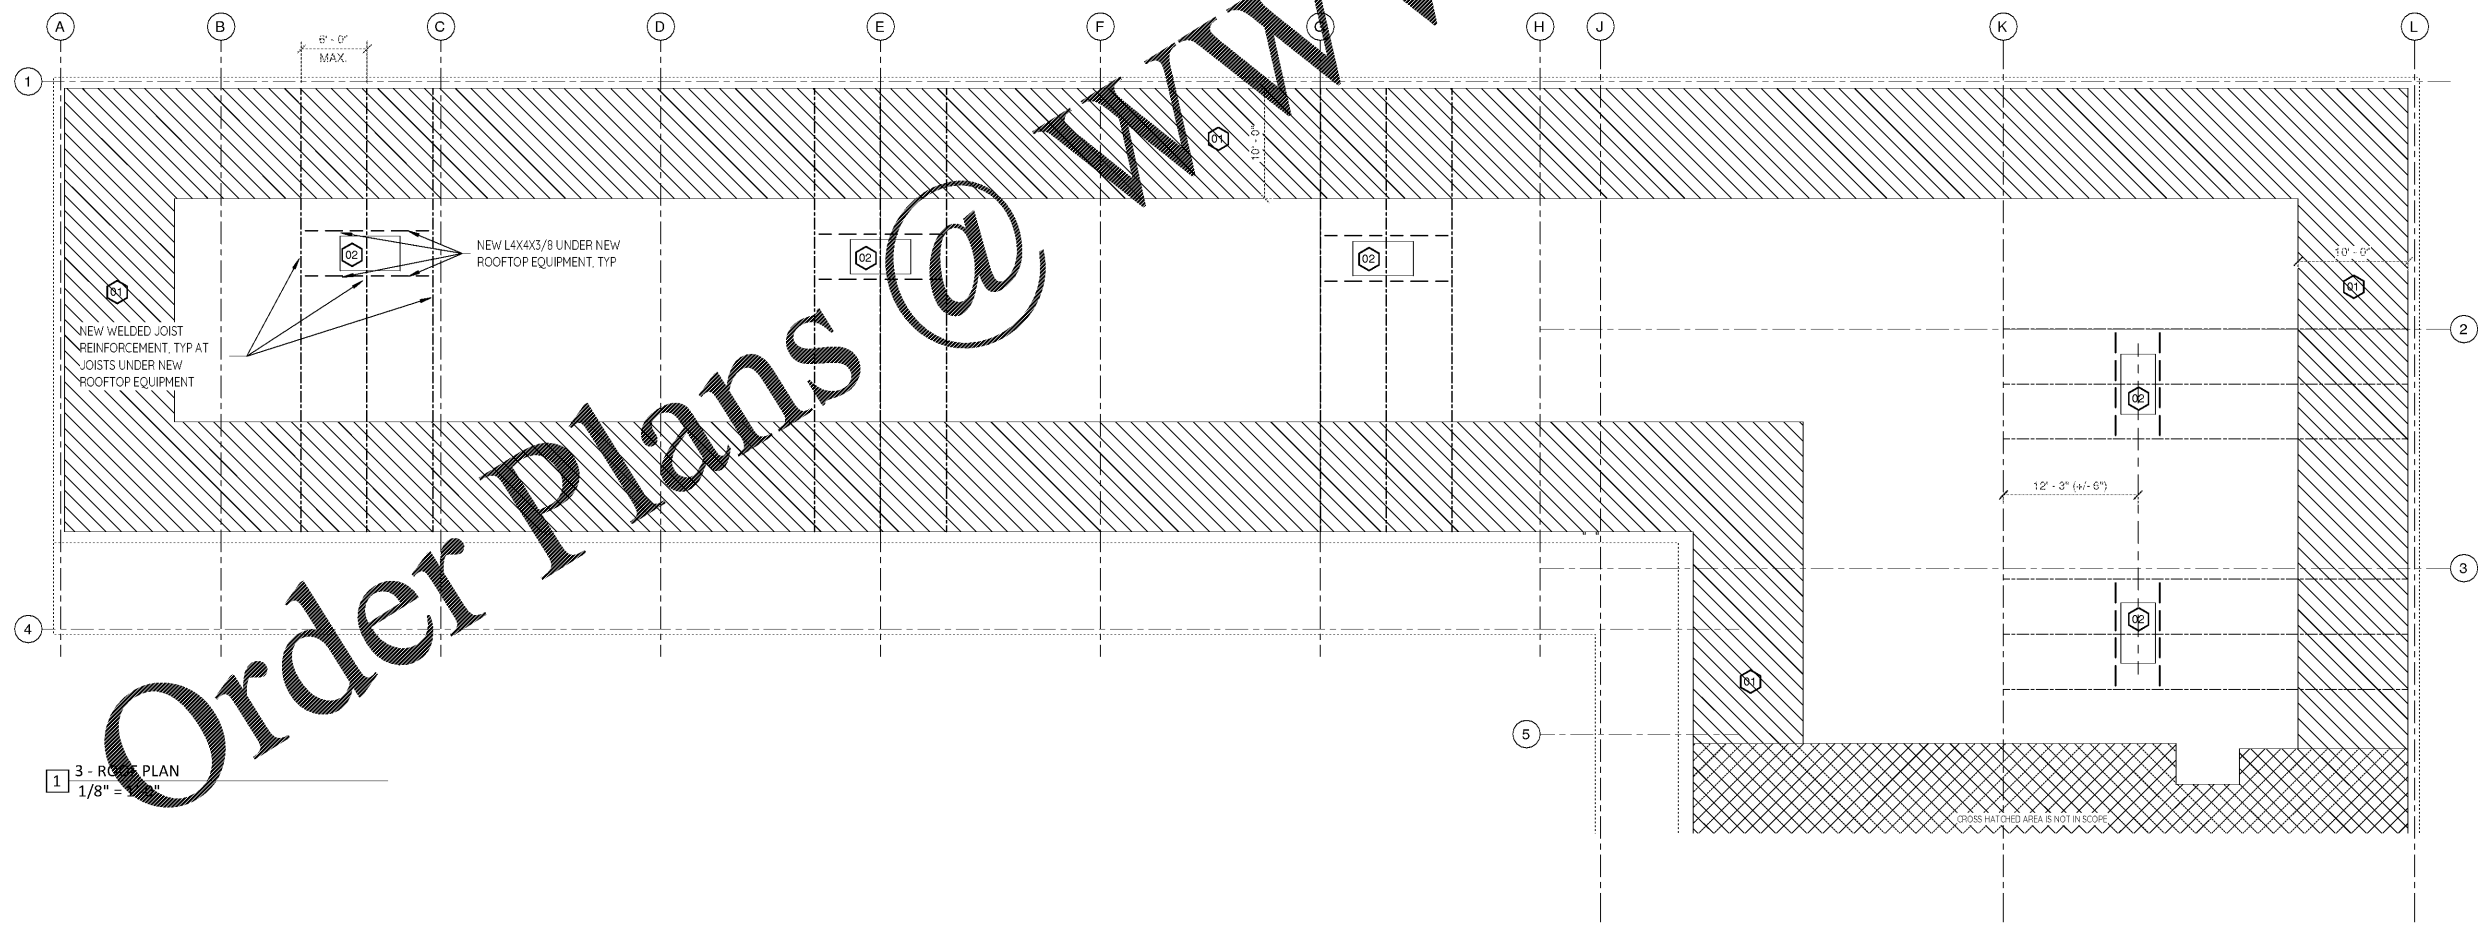

1 3 - ROOF PLAN
1/8" = 1'-0"

WWW.LDILine.com

Order Plans @