

WALL SCHEDULE			
MARK	FIRE RATING	WALL DESCRIPTION	NOTES
S02ER	0 HR	NON-RATED, 5/8" GYPBD / 1-5/8" MTL FURRING, HEIGHT TO ROOF DECK	
S03AR	0 HR	NON-RATED, 5/8" GYPBD / 3-5/8" MTL FRAMING / 5/8" GYPBD, HEIGHT TO ROOF DECK	
S03ER	0 HR	NON-RATED, 5/8" GYPBD / 3-5/8" MTL FRAMING, HEIGHT TO ROOF DECK	

GENERAL PLAN NOTES

1. COORDINATE W/CLIENT AND SECURITY SYSTEM PROVIDER FOR LOW VOLTAGE CONDUIT/LOCATIONS AND ELECTRONIC LOCKS.

FLOOR PLAN NOTATIONS

- 01 ULTRASOUND (GE VERSANA PREMIER VA, SN: 604209WX0, P/N: 5797403)
- 02 REPLACE FORMER STOREFRONT DOOR WITH STOREFRONT WINDOW TO MATCH ADJACENT
- 03 WALL MOUNTED TV - PROVIDE BLOCKING AND POWER
- 04 NEW 48"W X 84"H CASED OPENING IN EXISTING CMU WALL - SEE A112 FOR LINTEL DETAIL
- 05 NEW 36"W X 60"H OPENING FOR WINDOW IN EXISTING CMU WALL - SEE A112 FOR LINTEL DETAIL
- 06 NEW 36"W X 84"H OPENING IN EXISTING CMU WALL - SEE A112 FOR LINTEL DETAIL
- 07 SPECIMEN PASS-THRU




bloom architecture
 400 E. Main Street, #215 | Chattanooga, TN 37409
 design@bloomco.com | 423-505-1951

5700 BUILDING: INTERIOR RENOVATION
 951 EASTGATE LOOP CHATTANOOGA, TN 37411

No.	Description	Date

Project #: 19161
 20 MAR 2020
 FLOOR PLAN - WEST SIDE
A111

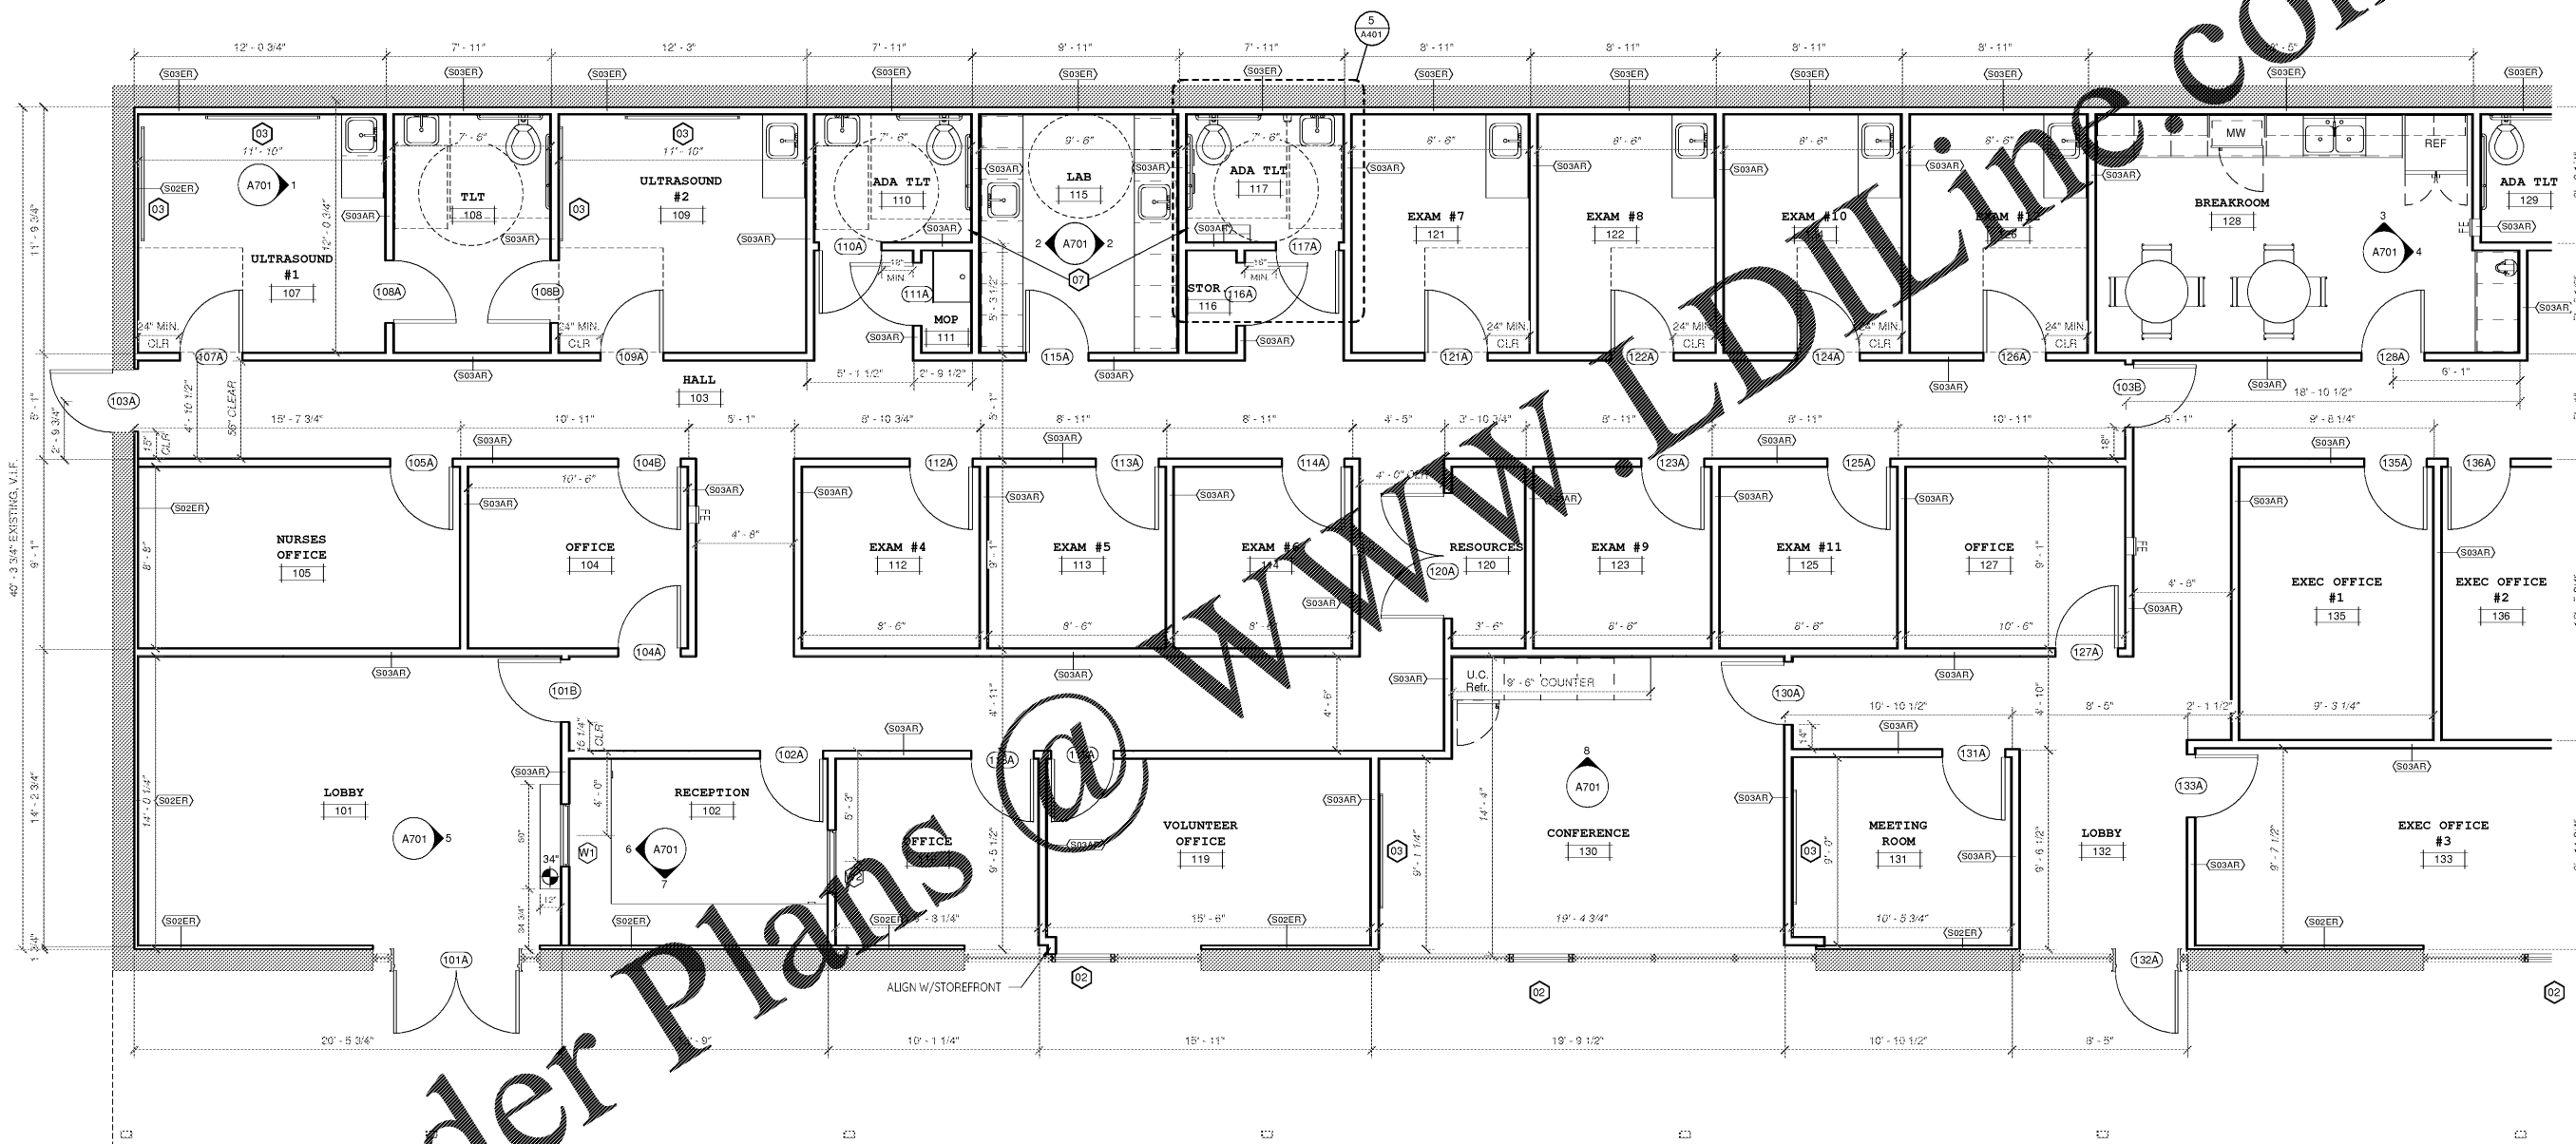

1 - ENL PLAN - WEST
 1/4" = 1'-0"

Order Plans @

PERMIT SET

Copyright Notice: All drawings and design proposals are the property of Bloom Architecture, LLC and cannot be reproduced, resold, marketed or used for any reason without the express written consent of Bloom Architecture.