


LIGHTING LEGEND		
MARK	DESCRIPTION	COMMENTS
A	2'X4' LED PANEL LIGHT, 3000K	-
B	2'X2' LED PANEL LIGHT, 3000K	-
C	LED UTILITY LIGHT	-

CEILING LEGEND	
TYPE	DESCRIPTION
ACT-1	2'X2' ACOUSTICAL CEILING SYSTEM
ACT-2	2'X2' ACOUSTICAL CEILING SYSTEM - PROVIDE ACOUSTICAL INSULATION ABOVE TILES
GYP-1	5/8" MR. GYPSUM BOARD ATTACHED TO FRAMING

- GENERAL CEILING PLAN NOTES**
- ALL FIXTURES MUST CONFORM TO APPLICABLE CODES AND STANDARDS.
 - MOISTURE RESISTANT GYPBD TO BE USED AT CEILING IN BATHROOMS AND SHOWERS.
 - SWITCHES TO BE GANGED IN ONE FACEPLATE WHERE APPLICABLE.



bloom architecture
 400 E. Main Street, #215 | Chattanooga, TN 37409
 design@bloomco.com | 423-503-1951

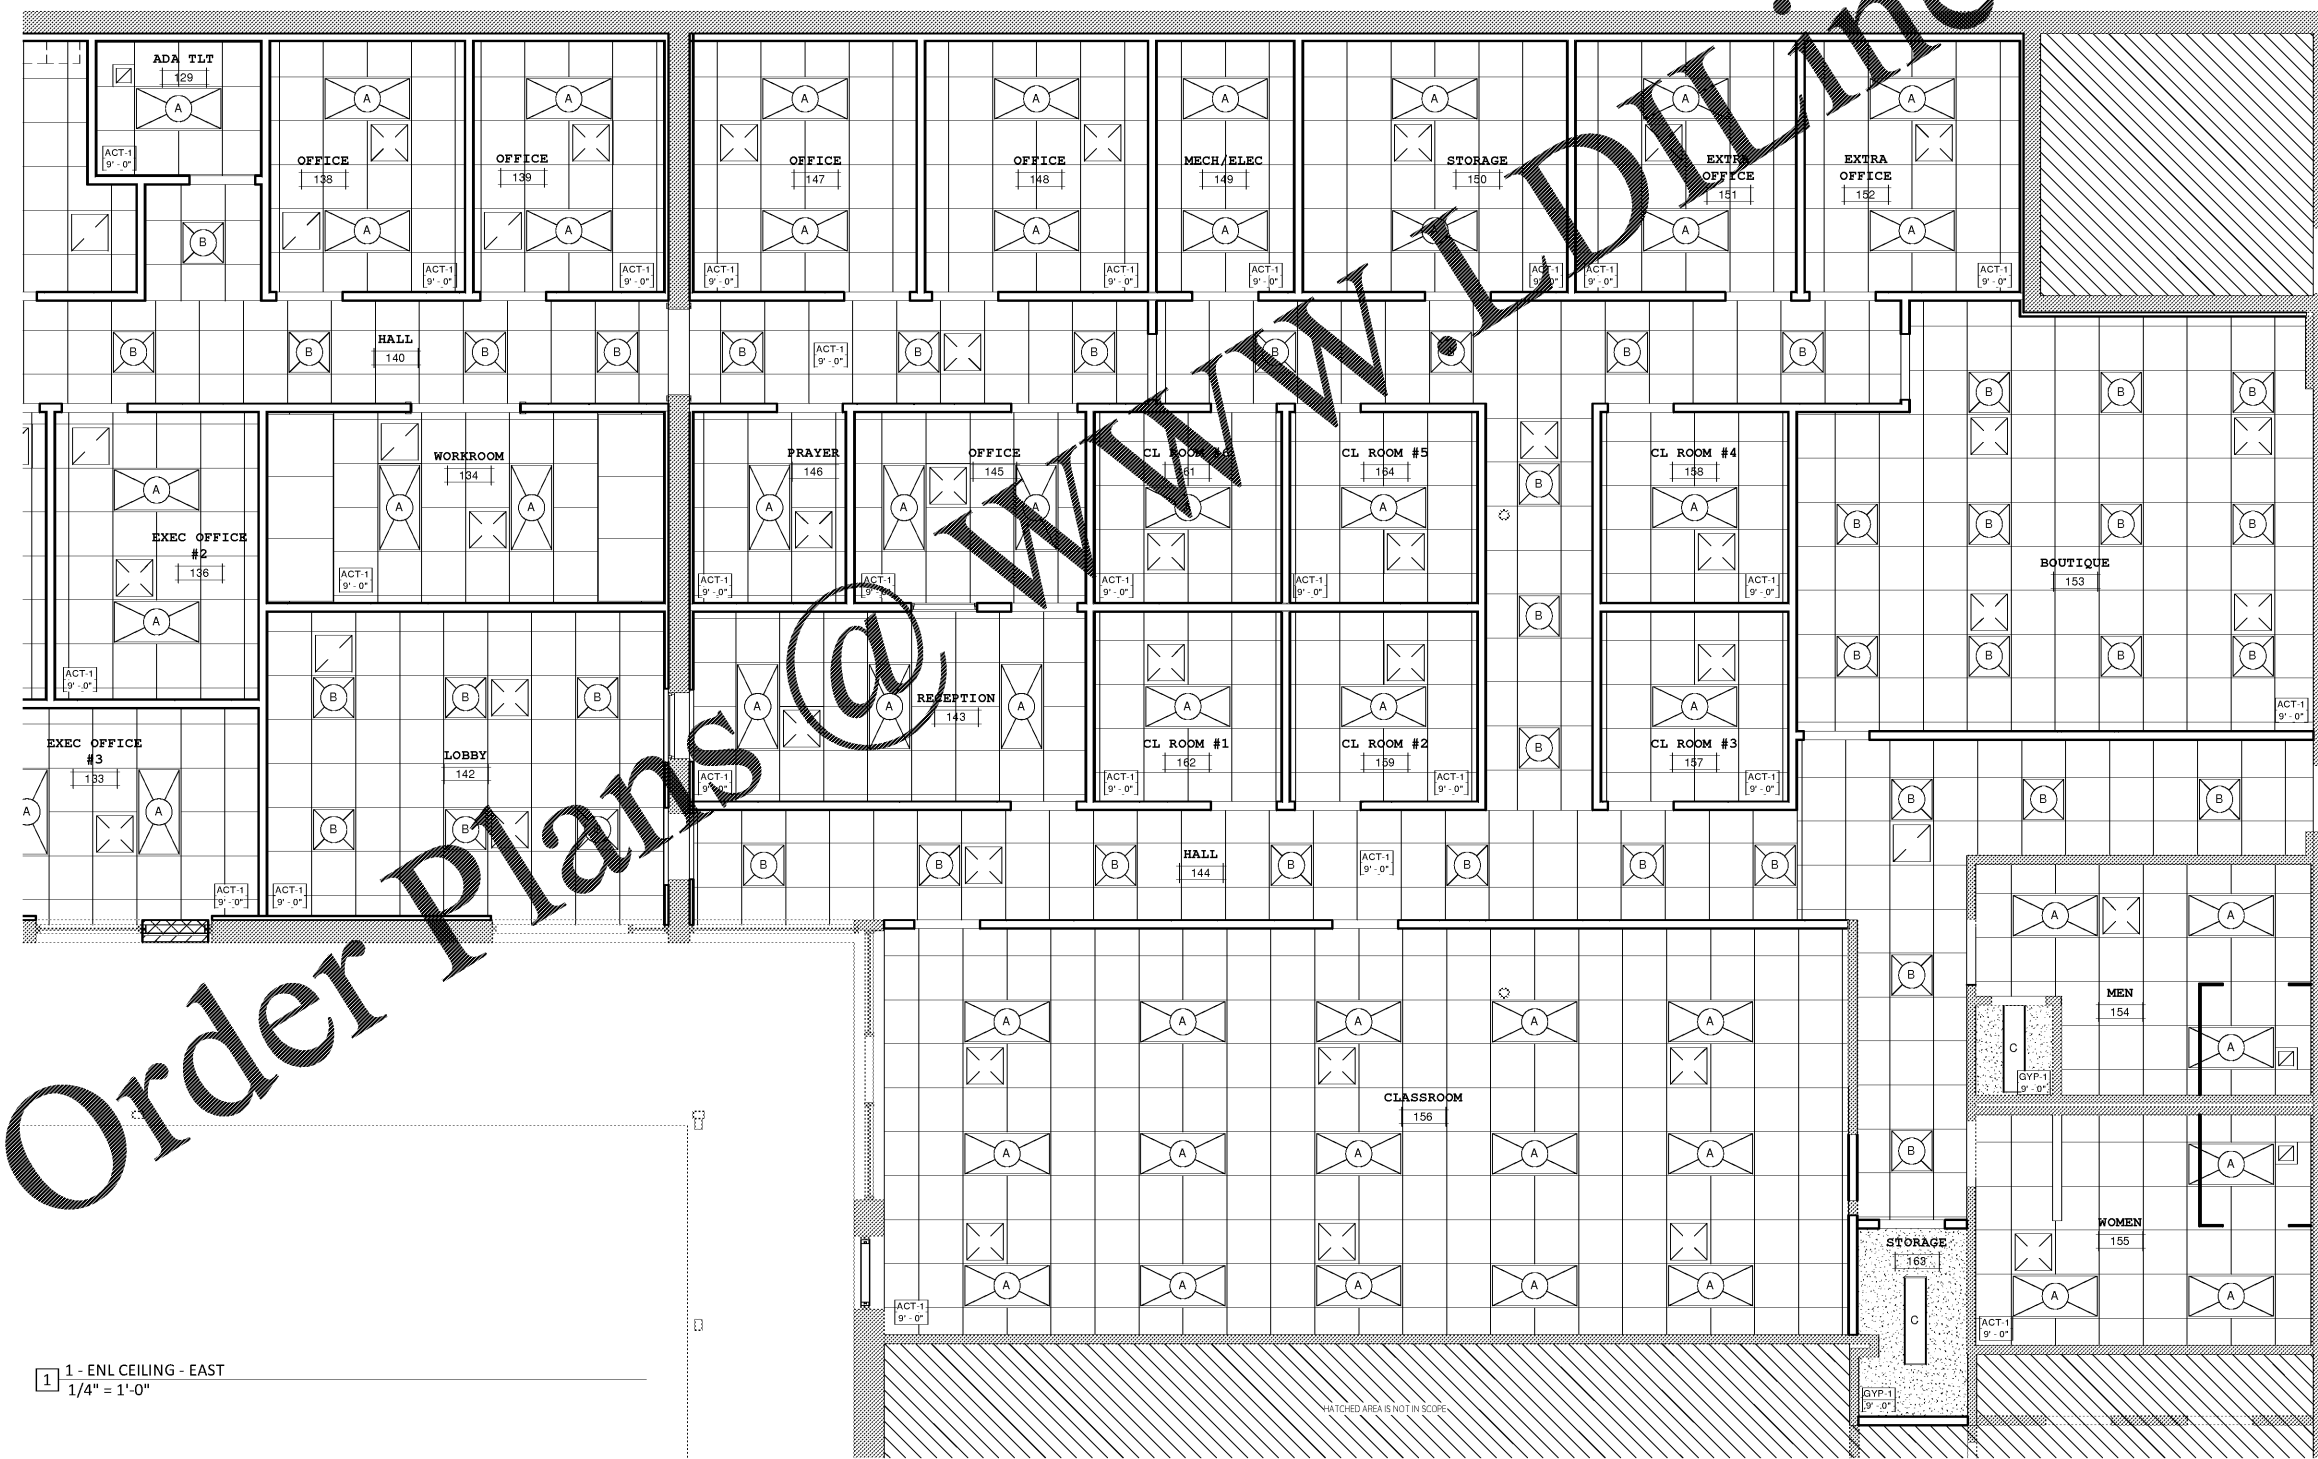

1 - ENL CEILING - EAST
 1/4" = 1'-0"

5700 BUILDING: INTERIOR RENOVATION
 951 EASTGATE LOOP CHATTANOOGA, TN 37411

No.	Description	Date

Project #: 19161
 20 MAR 2020
 CEILING PLAN - EAST SIDE

A142

PERMIT SET