

**FINISHES GENERAL NOTES**

1. WALLPAPER TO BE REMOVED THROUGHOUT RENOVATION AREA, PATCHED/SANDED SMOOTH, AND PREPARED FOR NEW WALL PAINT.




**bloom architecture**  
 400 E. Main Street, #215 | Chattanooga, TN 37409  
 design@bloomco.com | 423-505-1951

FINISH SCHEDULE					
ROOM #	ROOM NAME	WALLS	BASE	FLOOR	COMMENTS
101	LOBBY	P-1	RB-1	LVT-1	
102	RECEPTION	P-1	RB-1	LVT-1	
103	HALL	P-1	RB-1	LVT-1	
104	OFFICE	P-1	RB-1	LVT-1	
105	NURSES OFFICE	P-1	RB-1	LVT-1	
107	ULTRASOUND #1	P-1	RB-1	LVT-1	
108	TLT	P-1	RB-1	LVT-1	
109	ULTRASOUND #2	P-1	RB-1	LVT-1	
110	ADA TLT	P-1	RB-1	LVT-1	
111	MOP	P-1	RB-1	LVT-1	
112	EXAM #4	P-1	RB-1	LVT-1	
113	EXAM #5	P-1	RB-1	LVT-1	
114	EXAM #6	P-1	RB-1	LVT-1	
115	LAB	P-1	RB-1	LVT-1	
116	STOR.	P-1	RB-1	LVT-1	
117	ADA TLT	P-1	RB-1	LVT-1	
118	OFFICE	P-1	RB-1	LVT-1	
119	VOLUNTEER OFFICE	P-1	RB-1	LVT-1	
120	RESOURCES	P-1	RB-1	LVT-1	
121	EXAM #7	P-1	RB-1	LVT-1	
122	EXAM #8	P-1	RB-1	LVT-1	
123	EXAM #9	P-1	RB-1	LVT-1	
124	EXAM #10	P-1	RB-1	LVT-1	
125	EXAM #11	P-1	RB-1	LVT-1	
126	EXAM #12	P-1	RB-1	LVT-1	
127	OFFICE	P-1	RB-1	LVT-1	
128	BREAKROOM	P-1	RB-1	LVT-1	
129	ADA TLT	P-1	RB-1	LVT-1	
130	CONFERENCE	P-1	RB-1	LVT-1	
131	MEETING ROOM	P-1	RB-1	LVT-1	

FINISH SCHEDULE					
ROOM #	ROOM NAME	WALLS	BASE	FLOOR	COMMENTS
132	LOBBY	P-1	RB-1	LVT-1	
133	EXEC OFFICE #3	P-1	RB-1	LVT-1	
134	WORKROOM	P-1	RB-1	LVT-1	
135	EXEC OFFICE #1	P-1	RB-1	LVT-1	
136	EXEC OFFICE #2	P-1	RB-1	LVT-1	
138	OFFICE	P-1	RB-1	LVT-1	
139	OFFICE	P-1	RB-1	LVT-1	
140	HALL	P-1	RB-1	LVT-1	
142	LOBBY	P-1	RB-1	LVT-1	
143	RECEPTION	P-1	RB-1	LVT-1	
144	HALL	P-1	RB-1	LVT-1	
145	OFFICE	P-1	RB-1	LVT-1	
146	PRAYER	P-1	RB-1	LVT-1	
147	OFFICE	P-1	RB-1	LVT-1	
148	OFFICE	P-1	RB-1	LVT-1	
149	MECH/ELEC	P-1	RB-1	CONC	
150	STORAGE	P-1	RB-1	LVT-1	
151	EXTRA OFFICE	P-1	RB-1	LVT-1	
152	EXTRA OFFICE	P-1	RB-1	LVT-1	
153	BOUQUET	P-1	RB-1	LVT-1	
154	MEN	P-1	RB-1	LVT-1	
155	WOMEN	P-1	RB-1	LVT-1	
156	CLASSROOM	P-1	RB-1	LVT-1	
157	CL ROOM #3	P-1	RB-1	LVT-1	
158	CL ROOM #4	P-1	RB-1	LVT-1	
159	CL ROOM #2	P-1	RB-1	LVT-1	
161	CL ROOM #6	P-1	RB-1	LVT-1	
162	CL ROOM #1	P-1	RB-1	LVT-1	
163	STORAGE	P-1	RB-1	CONC	
164	CL ROOM #5	P-1	RB-1	LVT-1	

FINISHES LEGEND							
ID	MATERIAL	MANUFACTURER	PRODUCT	SPECIFICS	DIMENSION	LOCATION	ADDITIONAL INFORMATION
ACT-1	ACOUSTIC CEILING TILE	ARMSTRONG	DUNE #1774	COLOR: WHITE EDGE: SQUARE	24" x 24" x 5/8"	THROUGHOUT	-
ACT-2	ACOUSTIC CEILING TILE	SAME AS ACT-1	SAME AS ACT-1	-	-	EXAM & ULTRASOUND	PROVIDE INSULATION ABOVE CEILING TILES
LVT-1	LUXURY VINYL TILE	SHAW	TERRAIN II	ALDER 07005	-	THROUGHOUT	-
P-1	PAINT	SHERWIN WILLIAMS	PRIMER: SW PROMAR 200 INTERIOR	COLOR: SW 6001, GRAYISH SATIN	-	WALLS	-
P-2	PAINT	SHERWIN WILLIAMS	PRIMER: SW PROMAR 200 INTERIOR	COLOR: SW 7004 SNOWBOUND SATIN	-	DOORS	-
P-3	PAINT	SHERWIN WILLIAMS	PRIMER: SW PROMAR 200 INTERIOR	COLOR: SW 7004 SNOWBOUND SEMI-GLOSS	-	DOOR TRIM	-
PL-1	LAMINATE	WILSONART	PLASTIC LAMINATE	OILED SOAPSTONE, FINE VELVET TEXTURE	-	MILLWORK	GC TO CONFIRM SELECTION W/OWNER
PL-2	LAMINATE	WILSONART	PLASTIC LAMINATE	ORGANIC TON, FINE VELVET TEXTURE	PENCIL EDGE W/ 1/8" THICKNESS	COUNTERTOPS	GC TO CONFIRM SELECTION W/OWNER 1-1/2" RUBBER TEE-MOULDING AT EXAM ROOMS
RB-1	RESILIENT BASE	JOHNSONITE	TRADITIONAL WALL BASE, TOELESS	01 SNOW WHITE	4" HEIGHT 1/8" THICKNESS	THROUGHOUT	-
SS-1	SOLID SURFACE	DUPONT CORIAN	SOLID SURFACE	CIRRUS WHITE	1/2" THK. 1-1/2" EASED EDGE	COUNTERTOPS	GC TO CONFIRM SELECTION W/OWNER ADD ALT #1 WHERE NOTED IN INT. ELEVATIONS

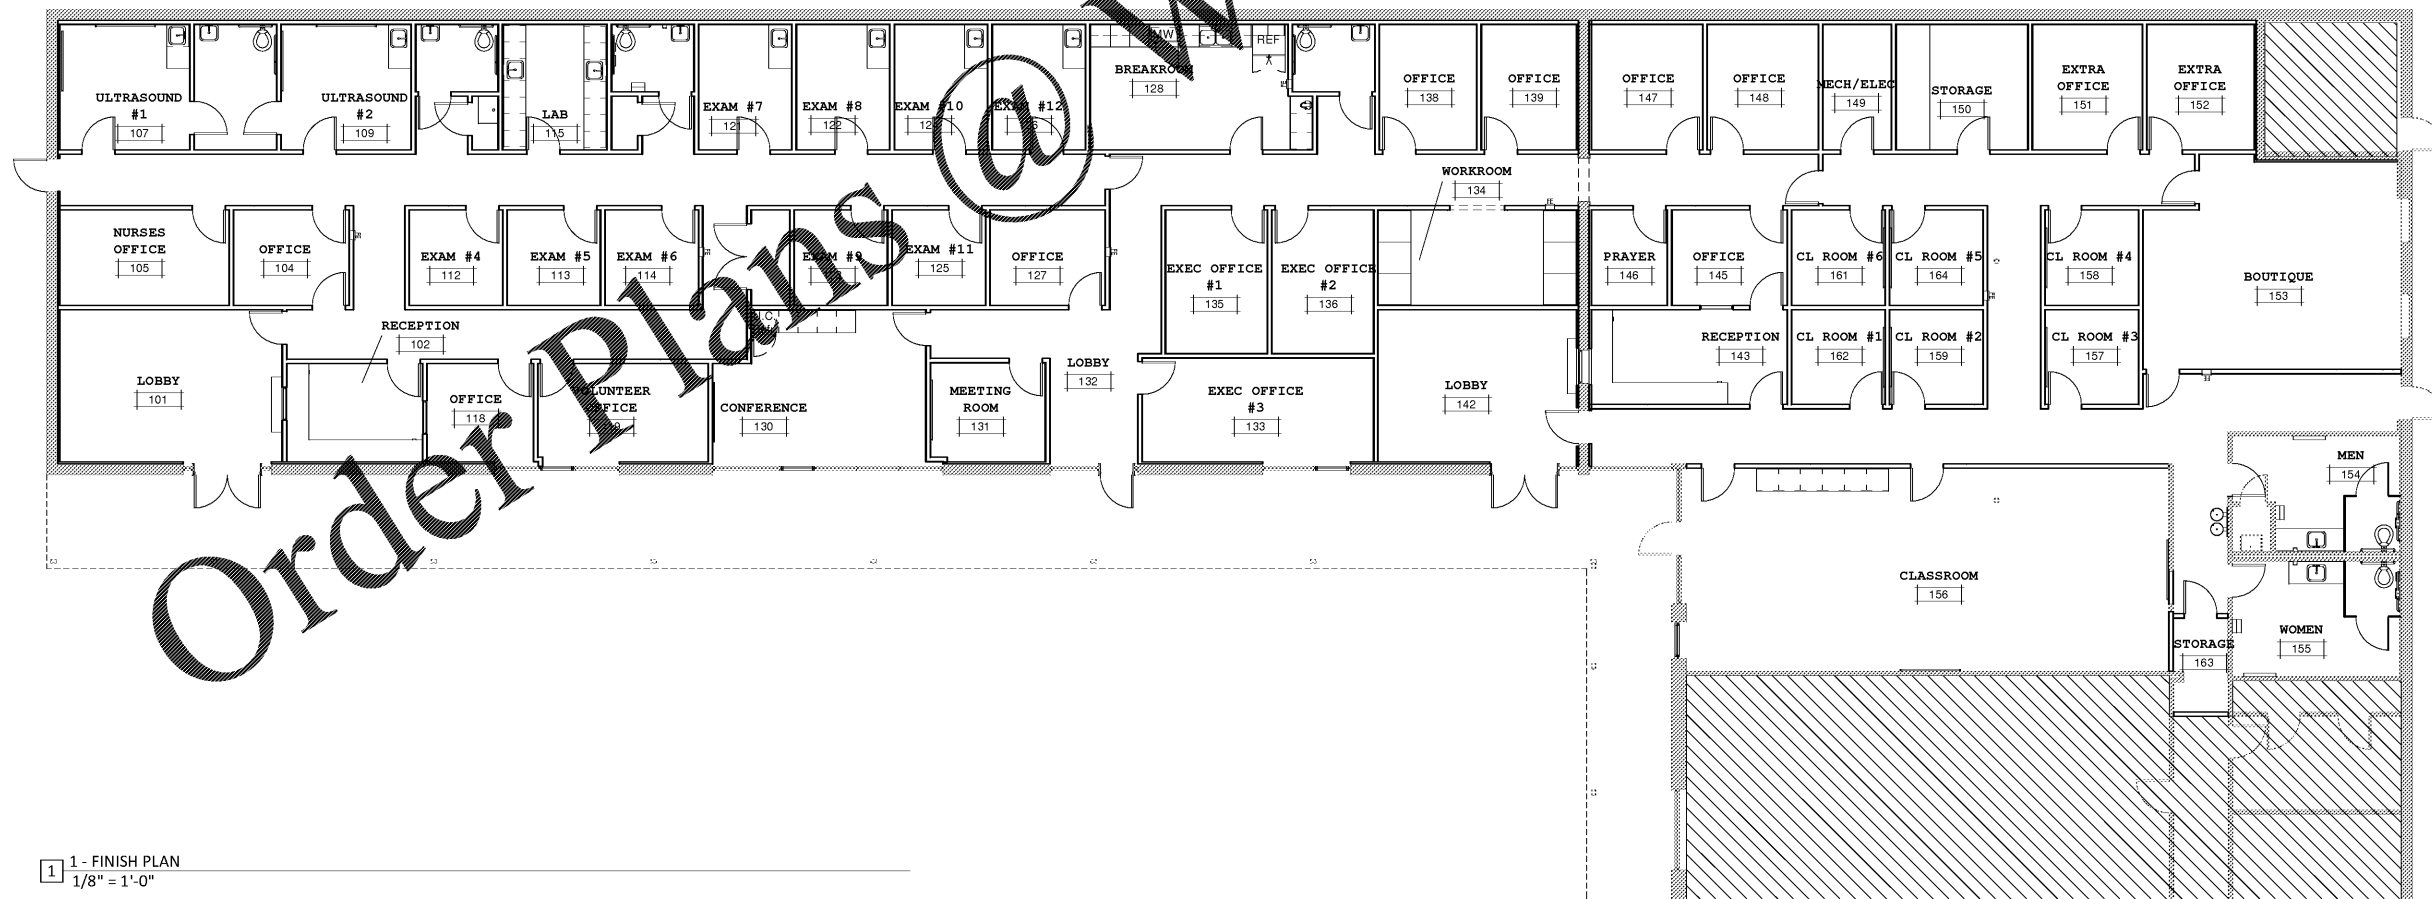

1 - FINISH PLAN  
 1/8" = 1'-0"

**5700 BUILDING: INTERIOR RENOVATION**  
 951 EASTGATE LOOP CHATTANOOGA, TN 37411

No.	Description	Date

Project #: 19161  
 20 MAR 2020  
 SCHEDULE - FINISH  
**A602**

PERMIT SET

Copyright Notice: All drawings and design proposals are the property of Bloom Architecture LLC and cannot be reproduced, copied, or used for any purpose without the express written consent of Bloom Architecture.