


bloom
architecture
400 E. Main Street, #215 | Chattanooga, TN 37409
design@bloomco.com | 423-505-1951

**5700 BUILDING: INTERIOR
RENOVATION**
951 EASTGATE LOOP CHATTANOOGA, TN 37411

No.	Description	Date

Project #: 19161
20 MAR 2020
INTERIOR
ELEVATIONS
A701

PERMIT SET

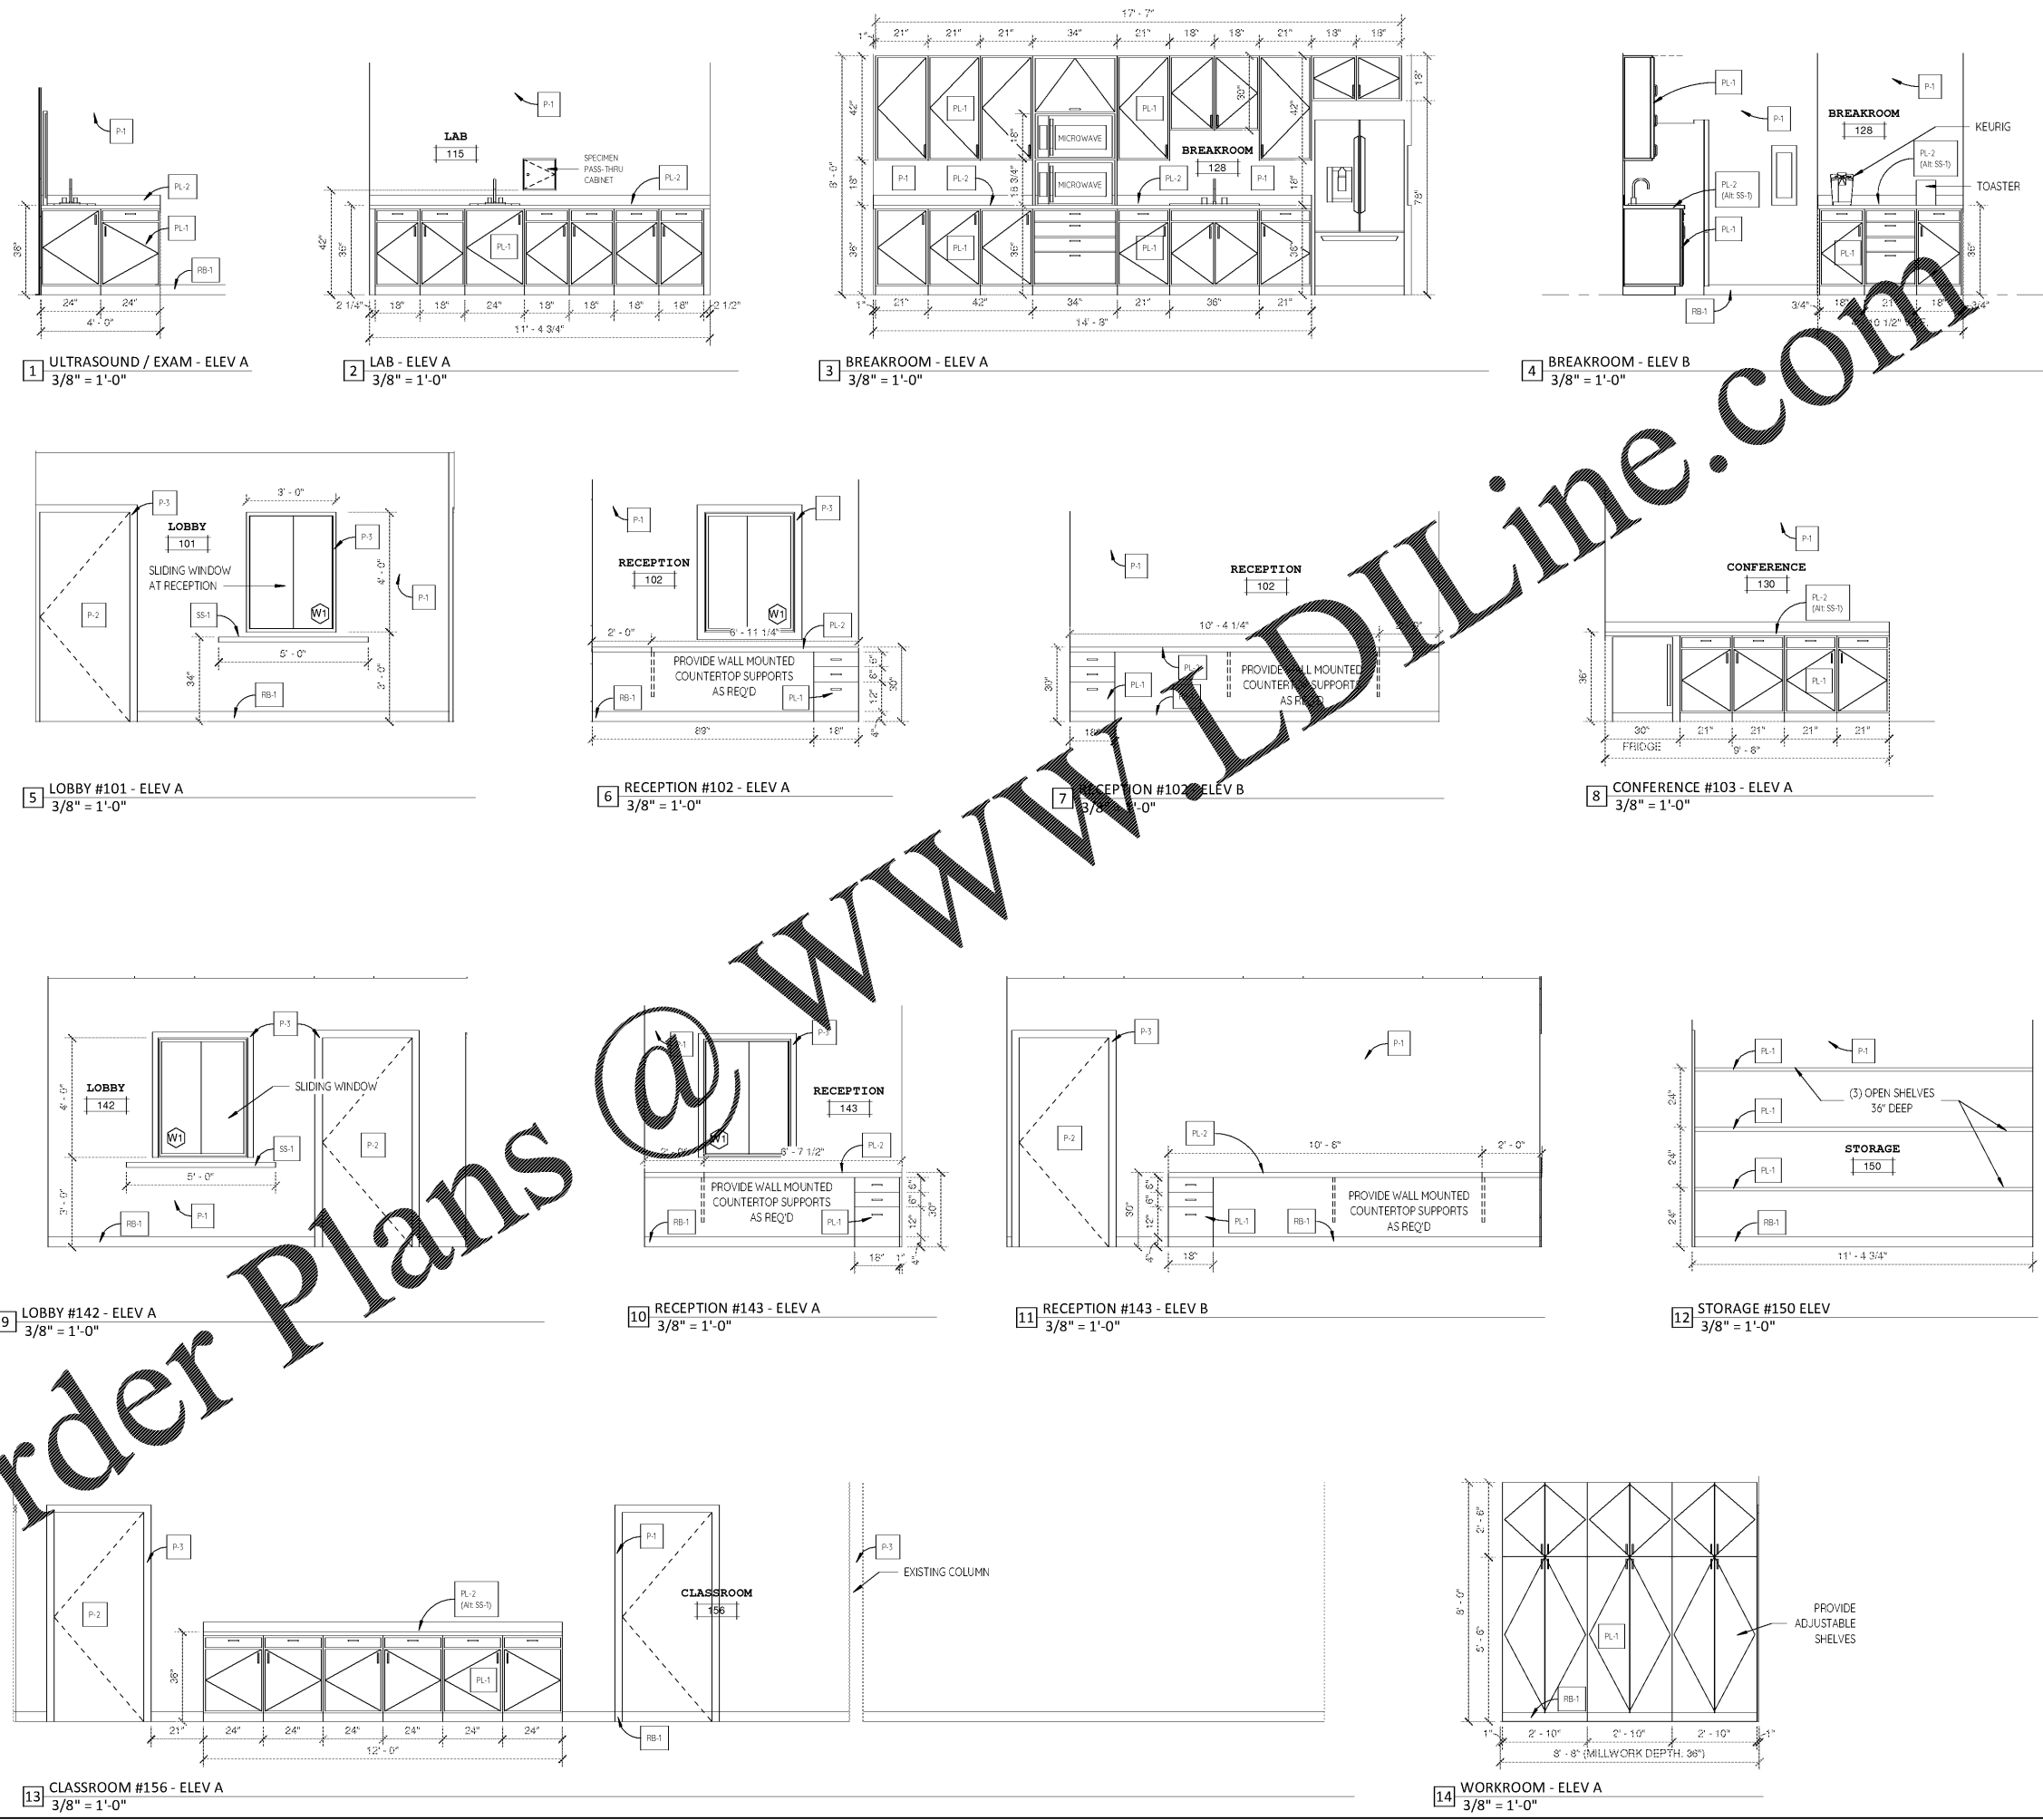

1 ULTRASOUND / EXAM - ELEV A
3/8" = 1'-0"

2 LAB - ELEV A
3/8" = 1'-0"

3 BREAKROOM - ELEV A
3/8" = 1'-0"

4 BREAKROOM - ELEV B
3/8" = 1'-0"

5 LOBBY #101 - ELEV A
3/8" = 1'-0"

6 RECEPTION #102 - ELEV A
3/8" = 1'-0"

7 RECEPTION #102 - ELEV B
3/8" = 1'-0"

8 CONFERENCE #103 - ELEV A
3/8" = 1'-0"

9 LOBBY #142 - ELEV A
3/8" = 1'-0"

10 RECEPTION #143 - ELEV A
3/8" = 1'-0"

11 RECEPTION #143 - ELEV B
3/8" = 1'-0"

12 STORAGE #150 ELEV
3/8" = 1'-0"

13 CLASSROOM #156 - ELEV A
3/8" = 1'-0"

14 WORKROOM - ELEV A
3/8" = 1'-0"

Order Plans @ WWW.LDILine.com