


C:\Users\brand\Dropbox\3-Bloom\1-projects\1916 5700 Choices\02_BIM\5700choices
DWG.rvt

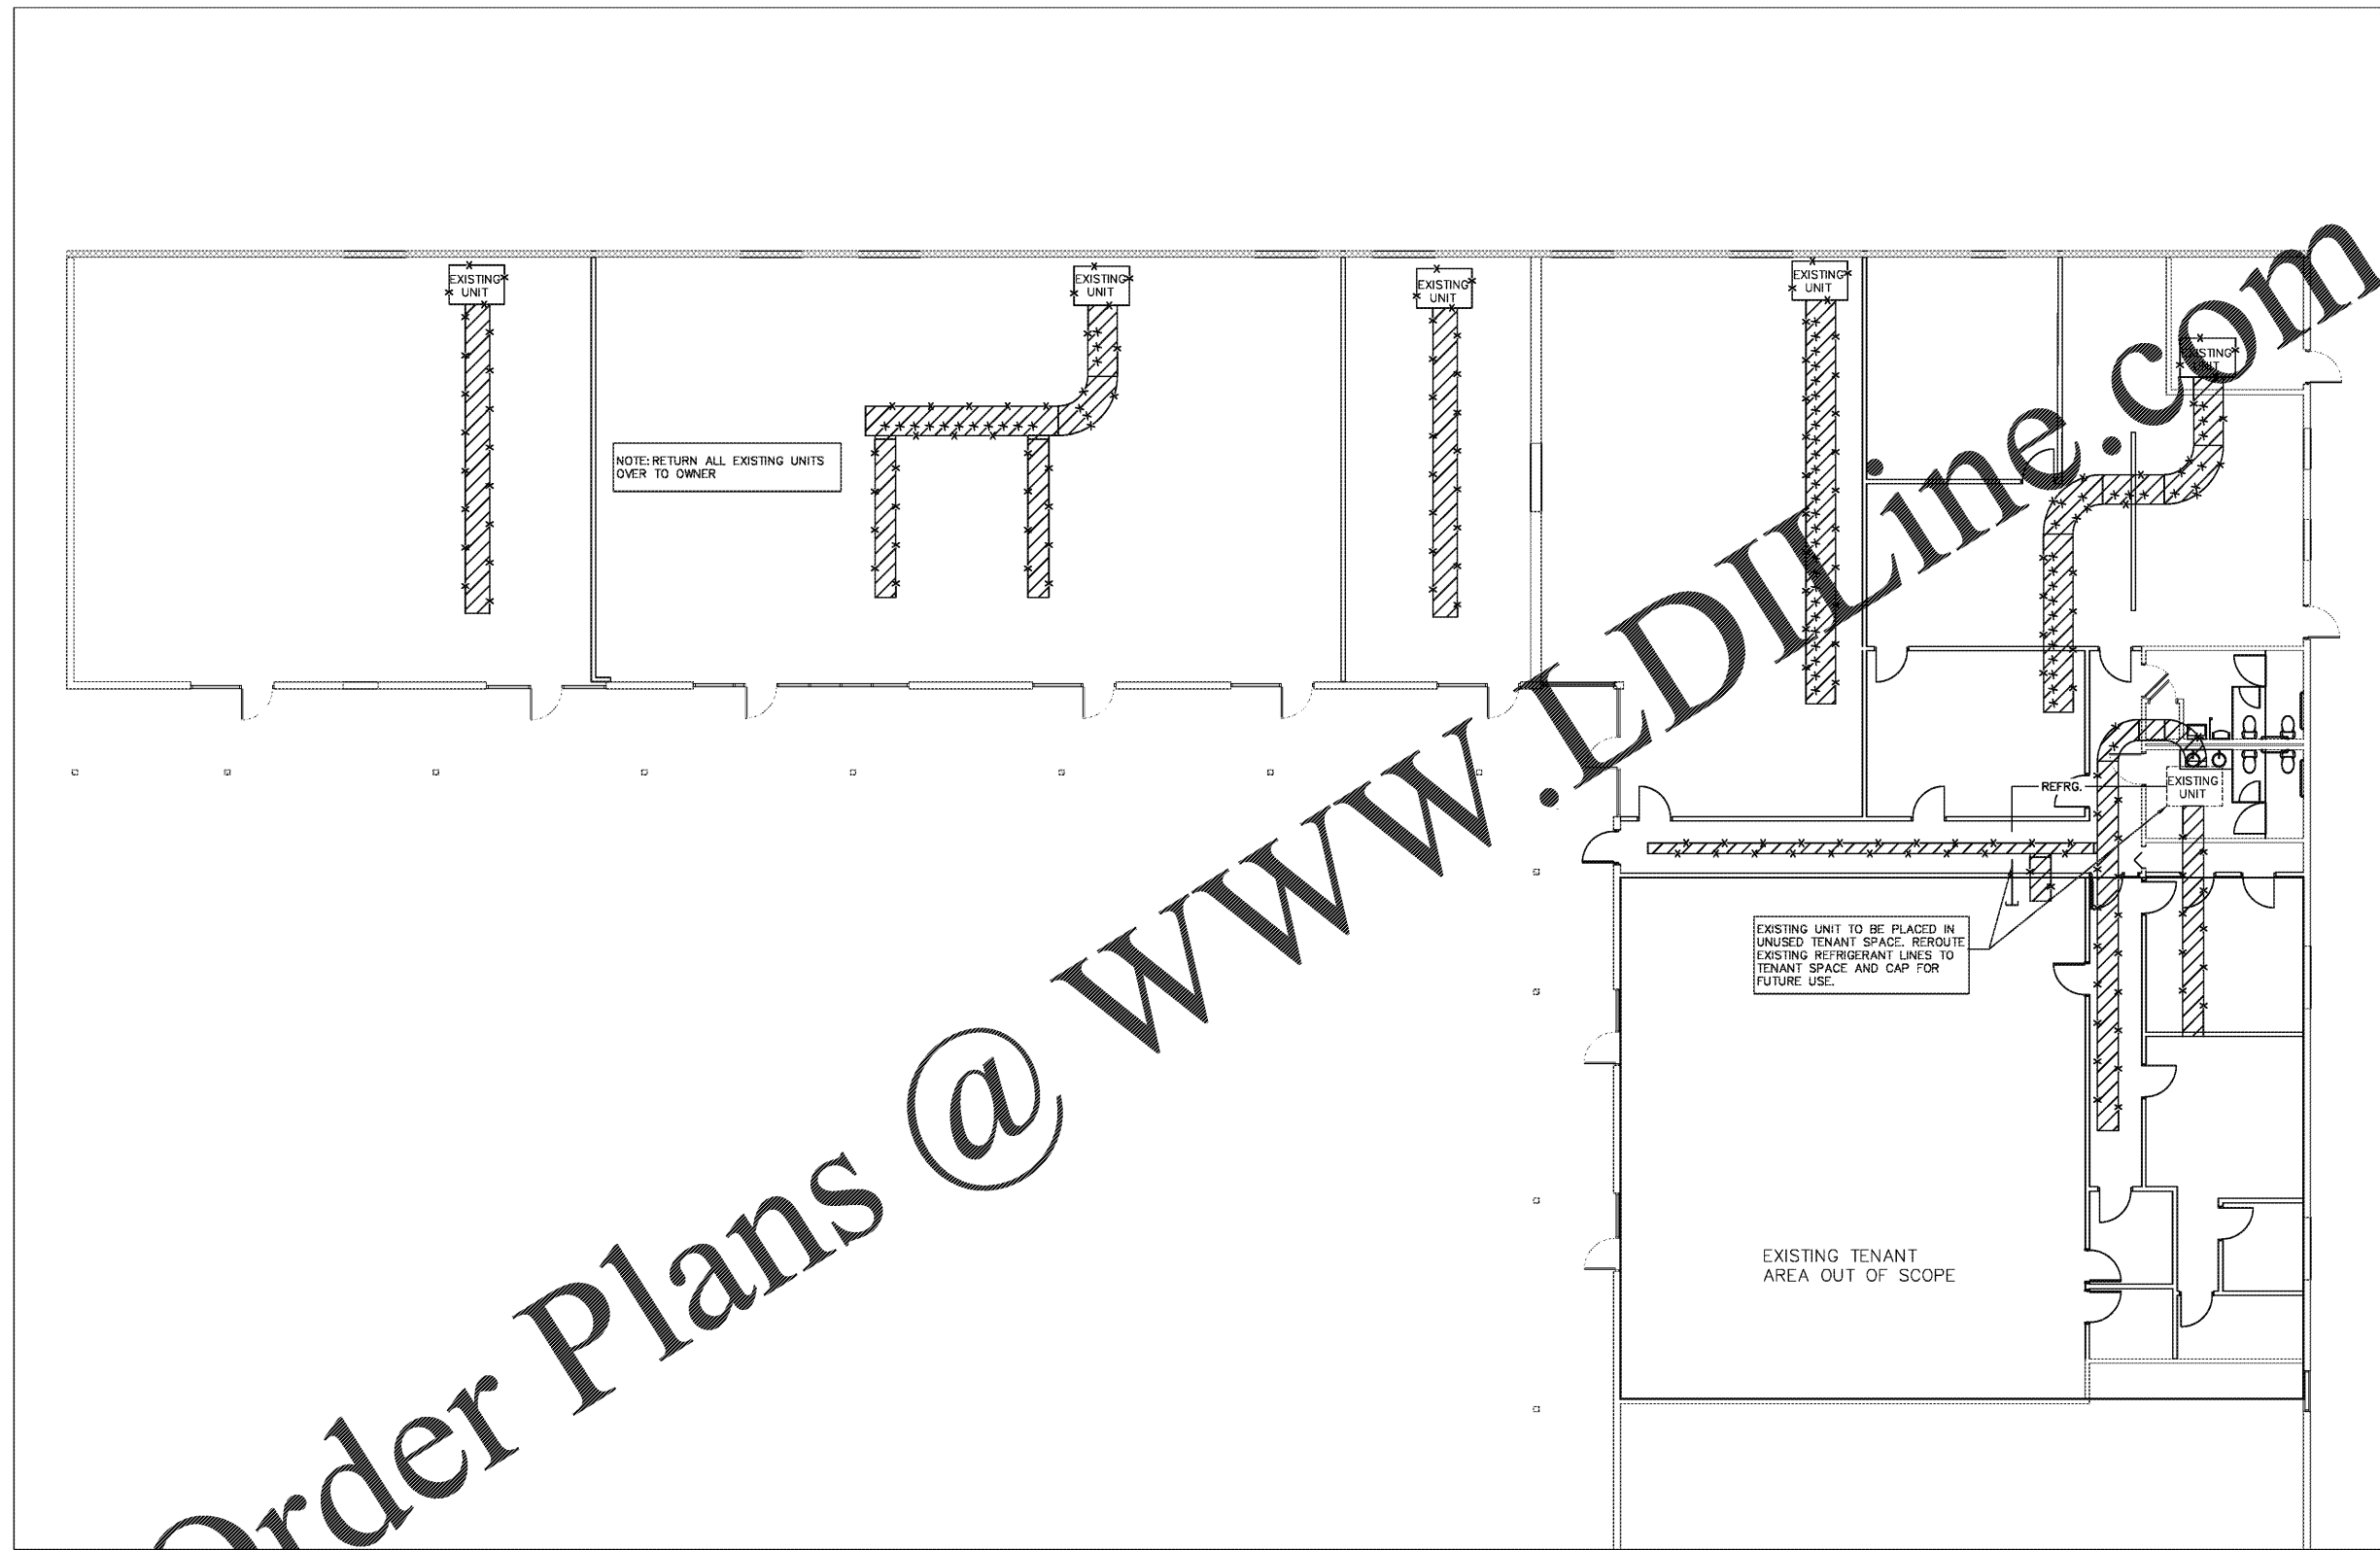

Order Plans @ www.LDILine.com

2 HVAC DEMOLITION PLAN
SCALE: N/A



bloom
architecture

400 E. Main Street, #215 | Chattanooga, TN
design@bloom.co |
423-563-1851

5700 BUILDING: INTERIOR
RENOVATION
951 EASTGATE LOOP CHATTANOOGA, TN
37411

No.	Description	Date

PERMIT DOCUMENTS

Project #: 19161
20 MARCH 2020
HVAC
DEMOLITION
PLAN

M103

Copyright Notice: All drawings and design property are the property of Bloom Architecture LLC and cannot be reproduced, resold, marketed or sold for any reason without the express written consent of Bloom Architecture.