


Order Plans @ WWW.LDLINE.COM

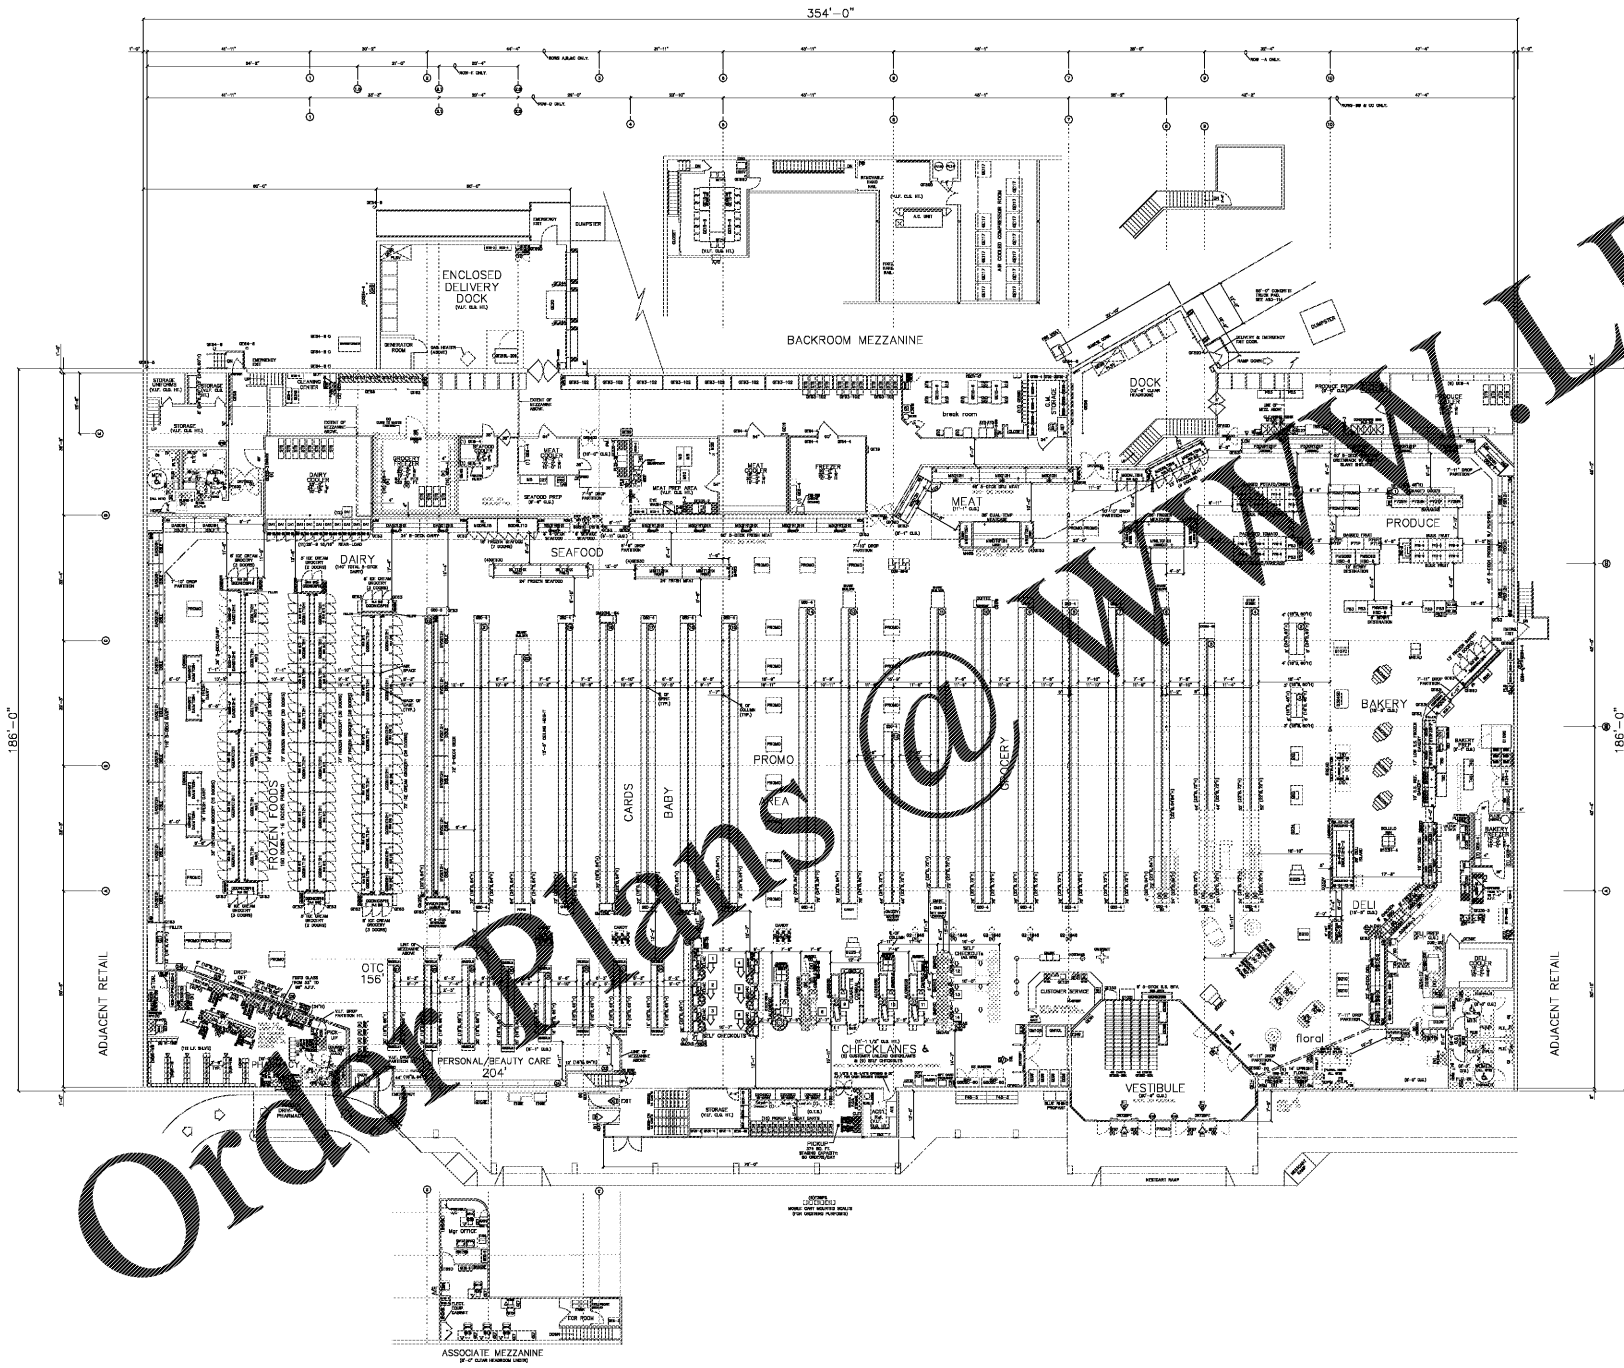

1	2	
---	---	---	---	---	---	---	---	---	----	----	-----

**COLOR KEY**

[Solid Black Box]	EXISTING FIXTURES
[Dotted Box]	RELOCATED FIXTURES
[Cross-hatched Box]	NEW FIXTURES
[Stippled Box]	EXIST. FIXTURES

**FINAL PLAN** VERIFIED

**GENERAL NOTES :**  
 ALL EQUIPMENT IS TO BE CONSIDERED (EXISTING) UNLESS NOTED OTHERWISE. THE FULL LISTING OF EQUIPMENT, MAKE, AND MODEL RELATED TO THE PROJECT IS TO BE PROVIDED TO THE ARCHITECT BY THE OWNER IN WRITING. THE ARCHITECT SHALL BE RESPONSIBLE FOR OBTAINING ALL NECESSARY PERMITS AND APPROVALS FROM THE LOCAL, STATE, AND FEDERAL AGENCIES. 

**ATLANTA (NEW) URBANMIX**  
 2175 Park Lane Drive  
 Atlanta, GA  
 PHONE: (770) 496-7570 FAX: (770) 496-7569



**MINOR WITHIN THE WALLS**  
**GA-291**  
 6199 HWY 92 STE 176  
 ACWROTH, GA

CURRENT PLAN DATE:	11/13/2019
ORIGINAL PLAN DATE:	11/13/2019
DRAWN BY:	C. JONAS
CHECKED BY:	A. SCHNEGMANN
PROFESION:	
STRUCTURED PLOTTED MODEL:	1/16"=1'-0"
<b>BUILDING STATS:</b>	
TOTAL SHELVING:	3,109 LF
SALES AREA:	51,073 SF
BASE STORE:	67,416 SF
MEZZANINE:	3,373 SF
DOCK / UTILITY:	1,600 SF
<b>GROSS BUILDINGS:</b>	<b>72,339 SF</b>
<b>FINAL FIXTURE PLAN</b>	
STEEL PACKAGE ID:	Not Applicable
<b>GA-291</b>	
<b>F1</b>	
CAD FILE:	GA291F1.DWG