



ISSUED FOR	DATE
50% REVIEW	02.20.20


NO.	REVISION	BY	DATE
1	XXX		XXX

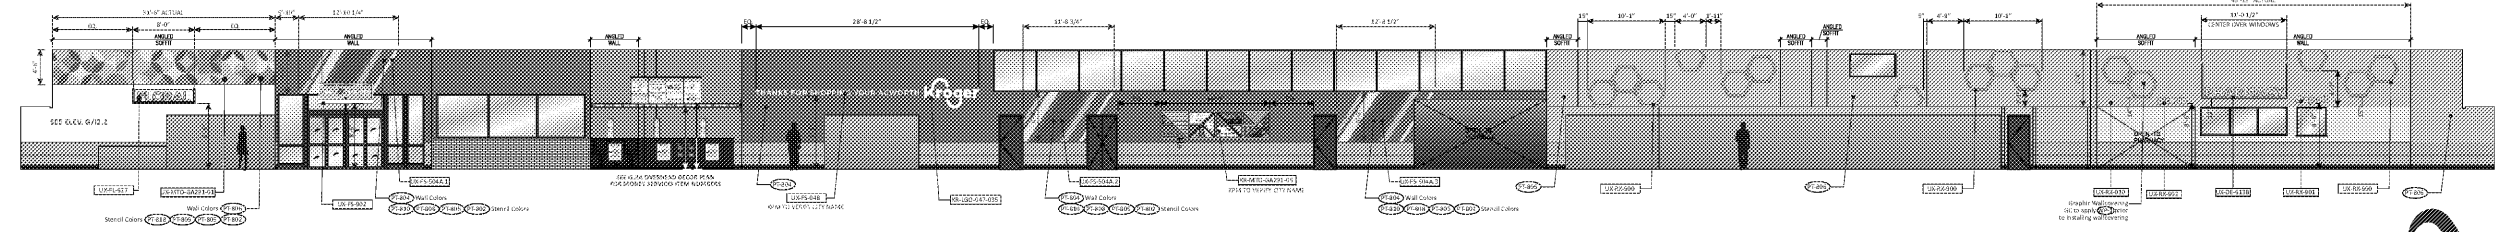

A - INTERIOR ELEVATION
SCALE: 1/8" = 1'-0"

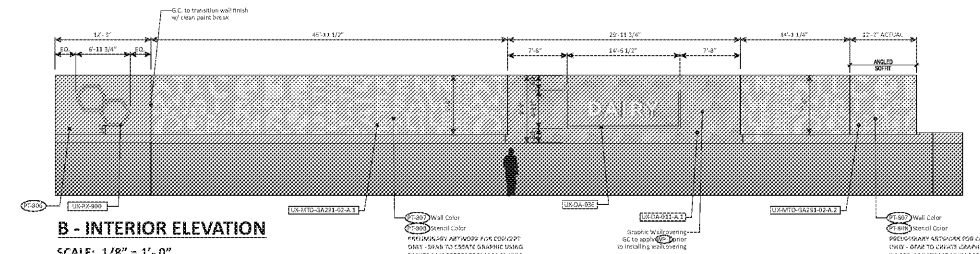

B - INTERIOR ELEVATION
SCALE: 1/8" = 1'-0"

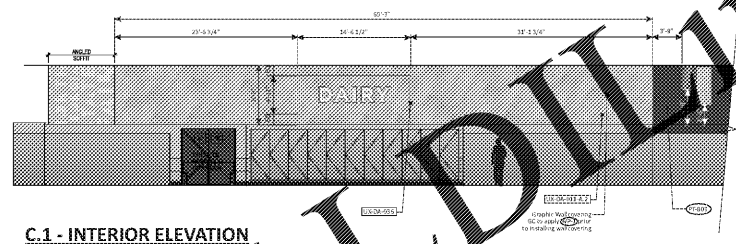


C.1 - INTERIOR ELEVATION
SCALE: 1/8" = 1'-0"


DIMENSION COLOR KEY

- FINISH DIMENSIONS
- DECOR DIMENSIONS


NOTE: ALL DIMENSIONS SHOWN ON ANGLES NOTE THE ACTUAL DIMENSION AS IF SHOWN STRAIGHT

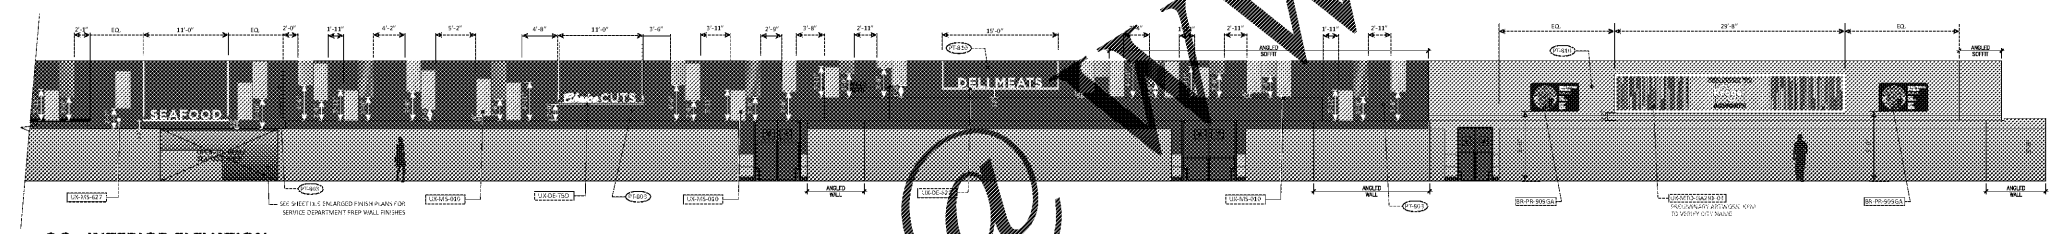

C.2 - INTERIOR ELEVATION
SCALE: 1/8" = 1'-0"

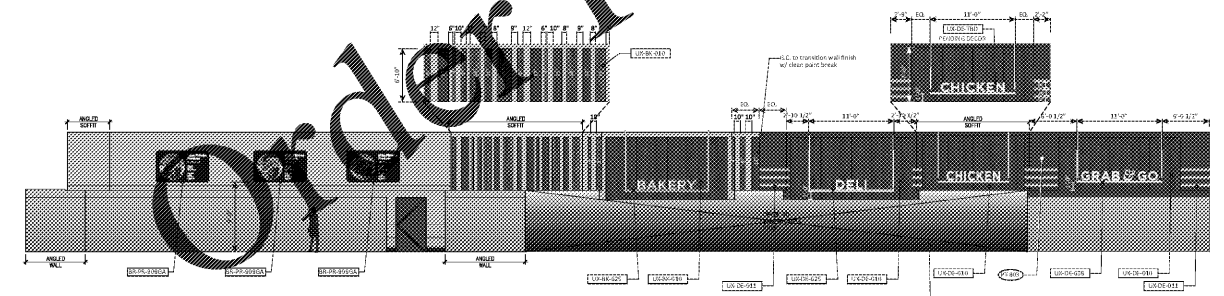

D - INTERIOR ELEVATION
SCALE: 1/8" = 1'-0"

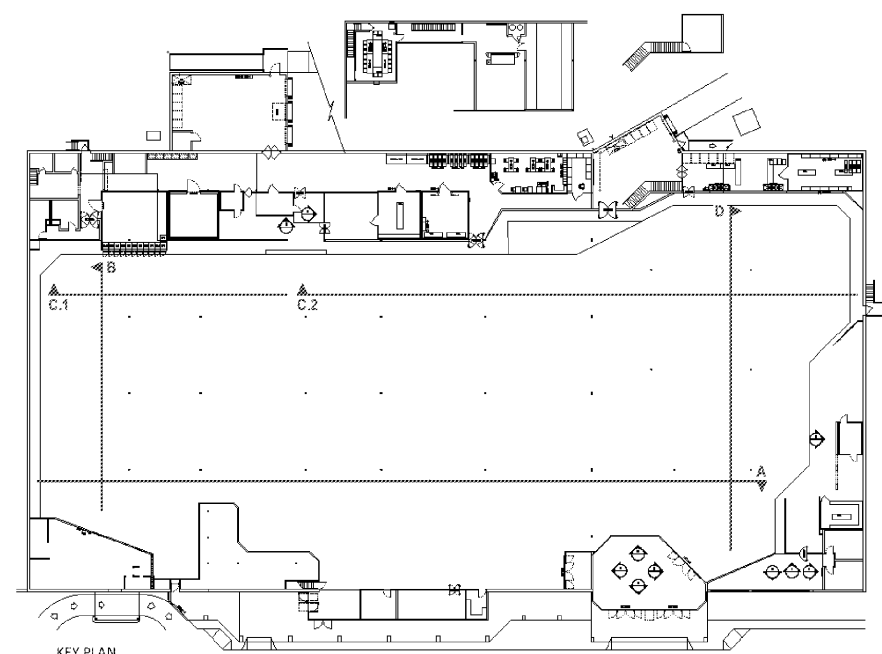

KEY PLAN

PRELIMINARY
NOT FOR CONSTRUCTION