
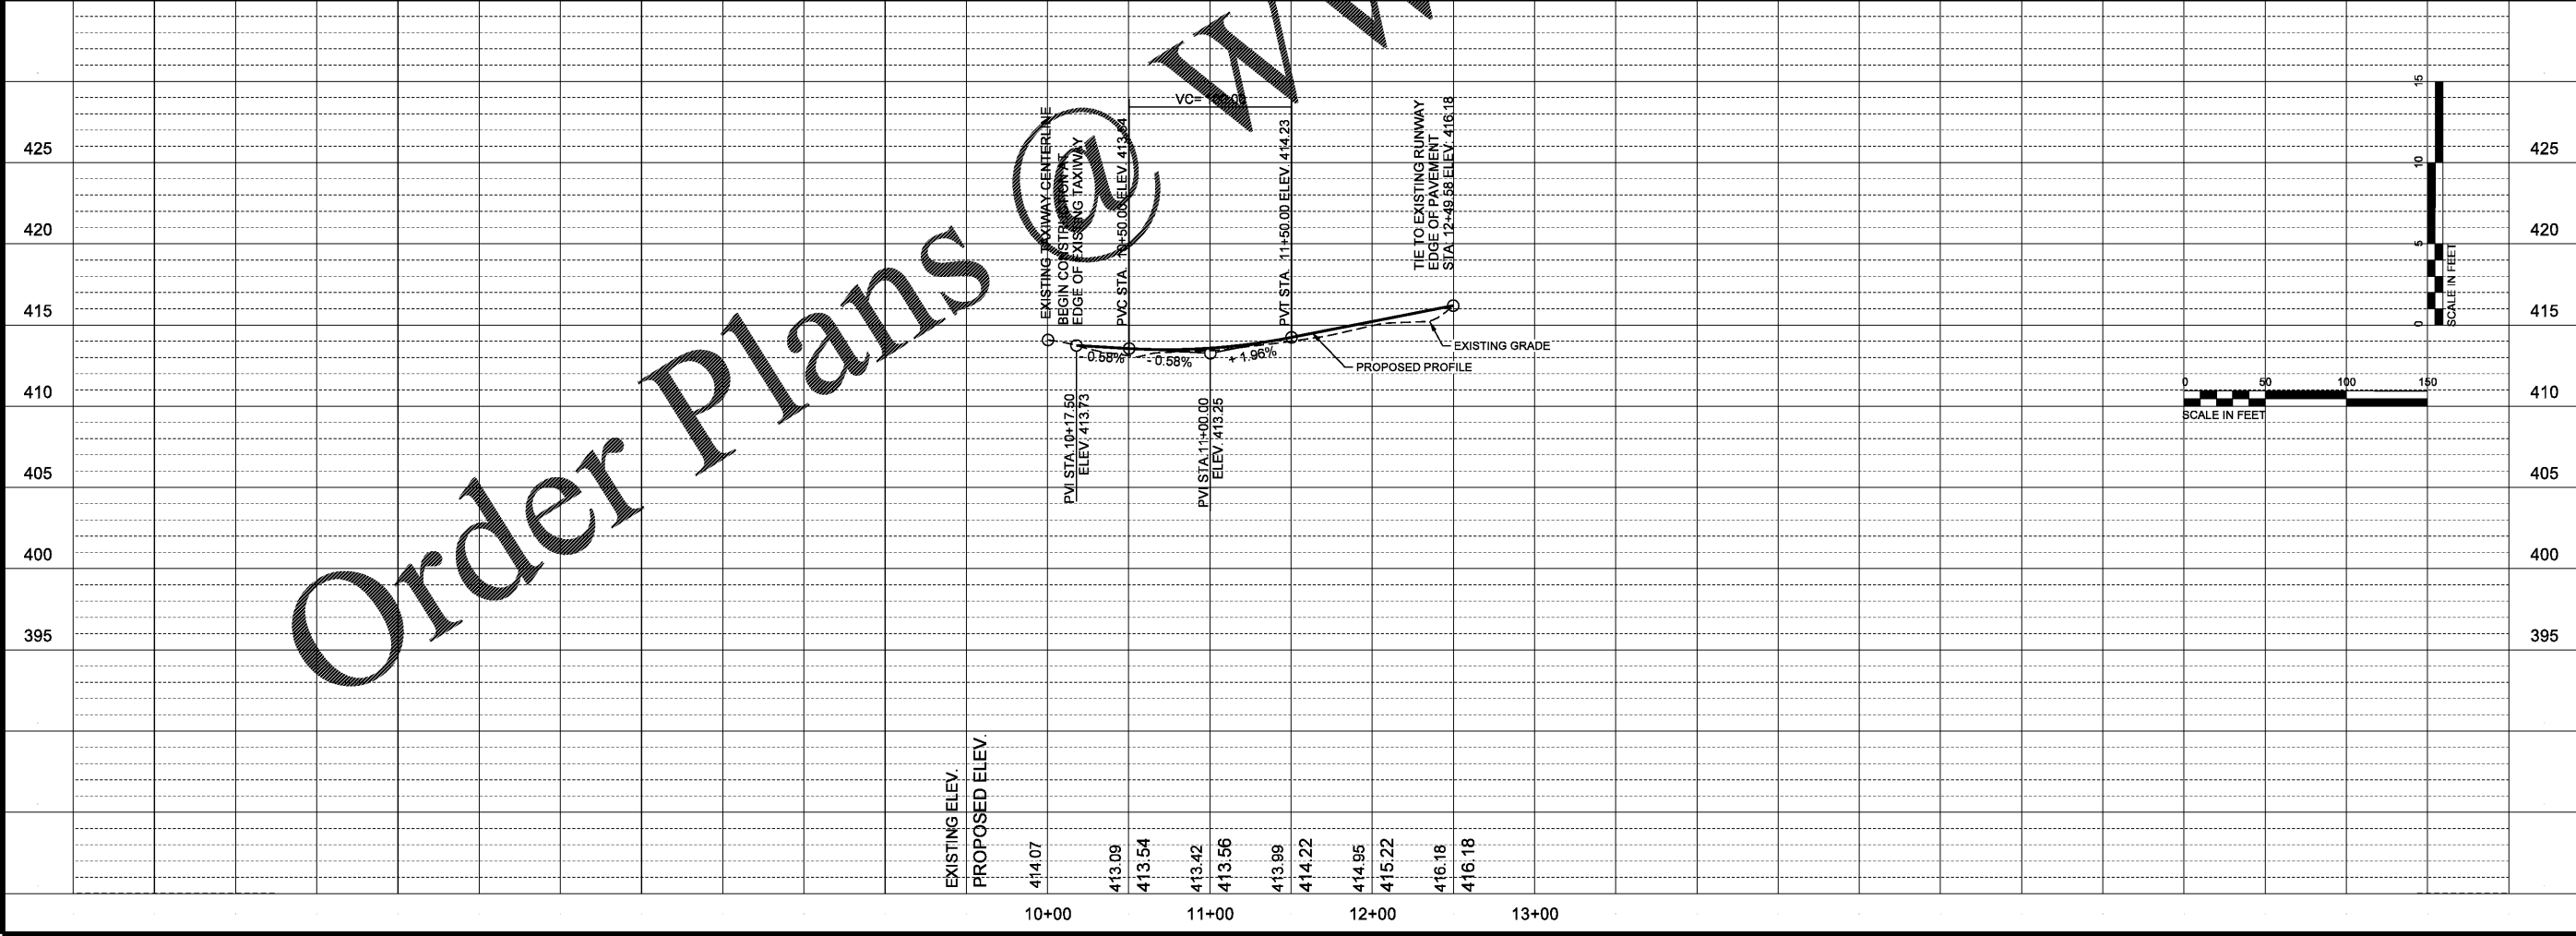


9/9/2019  
1:13:29 PM  
\$INSR\$  
\$USER\$  
\$TBL\$

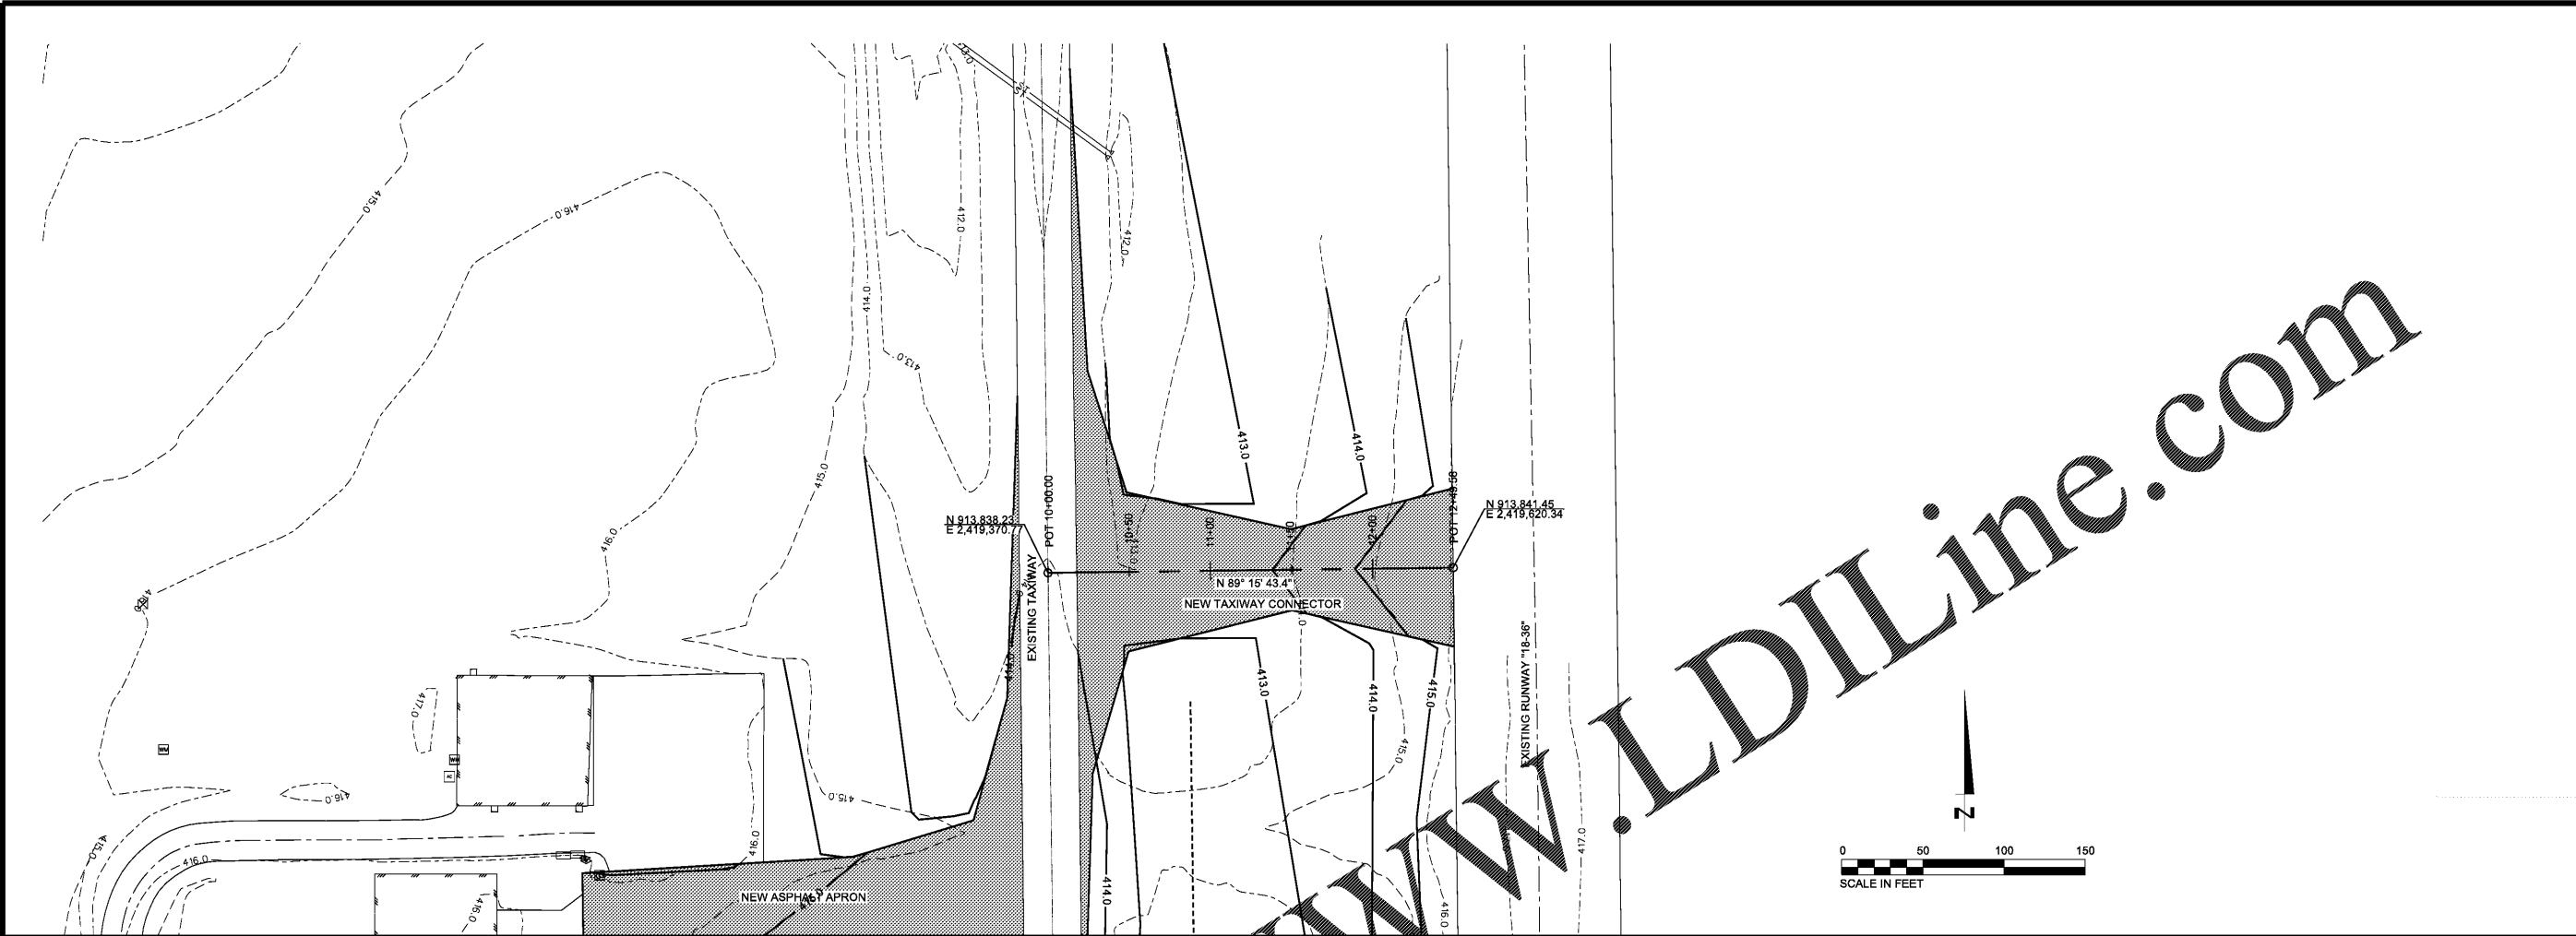

Order Plans

WWW.LDILine.com

TAXIWAY CONNECTOR - PLAN AND PROFILE

GDOT PROJ. NO. XXX-XXX-XX(XXX) HOUSTON  
PERRY-HOUSTON COUNTY AIRPORT  
PERRY, GEORGIA

| REV. | DR. | CHK. | REVISION INFORMATION             |
|------|-----|------|----------------------------------|
|      | JEC | KFW  | 2-15-2019 ISSUED FOR 50% REVIEW  |
|      | JEC | KFW  | 5-23-2019 ISSUED FOR 90% REVIEW  |
|      | JEC | KFW  | 7-12-2019 ISSUED FOR 100% REVIEW |

C5.01  
FILE NO. 36206-05



**BARGE**  
DESIGN SOLUTIONS  
2047 West Main Street / Suite 17 / Dalton, Alabama 35921  
PHONE (256) 793-6266 / FAX (256) 793-4659